




- REVISIONS:
- ISSUED FOR SITE REVIEW FEBRUARY 04, 2004
 - ISSUED FOR 70% REVIEW MARCH 04, 2004
 - ISSUED FOR 90% PRE-TENDER REVIEW APRIL 2004
 - ISSUED FOR TENDER MAY 14, 2004

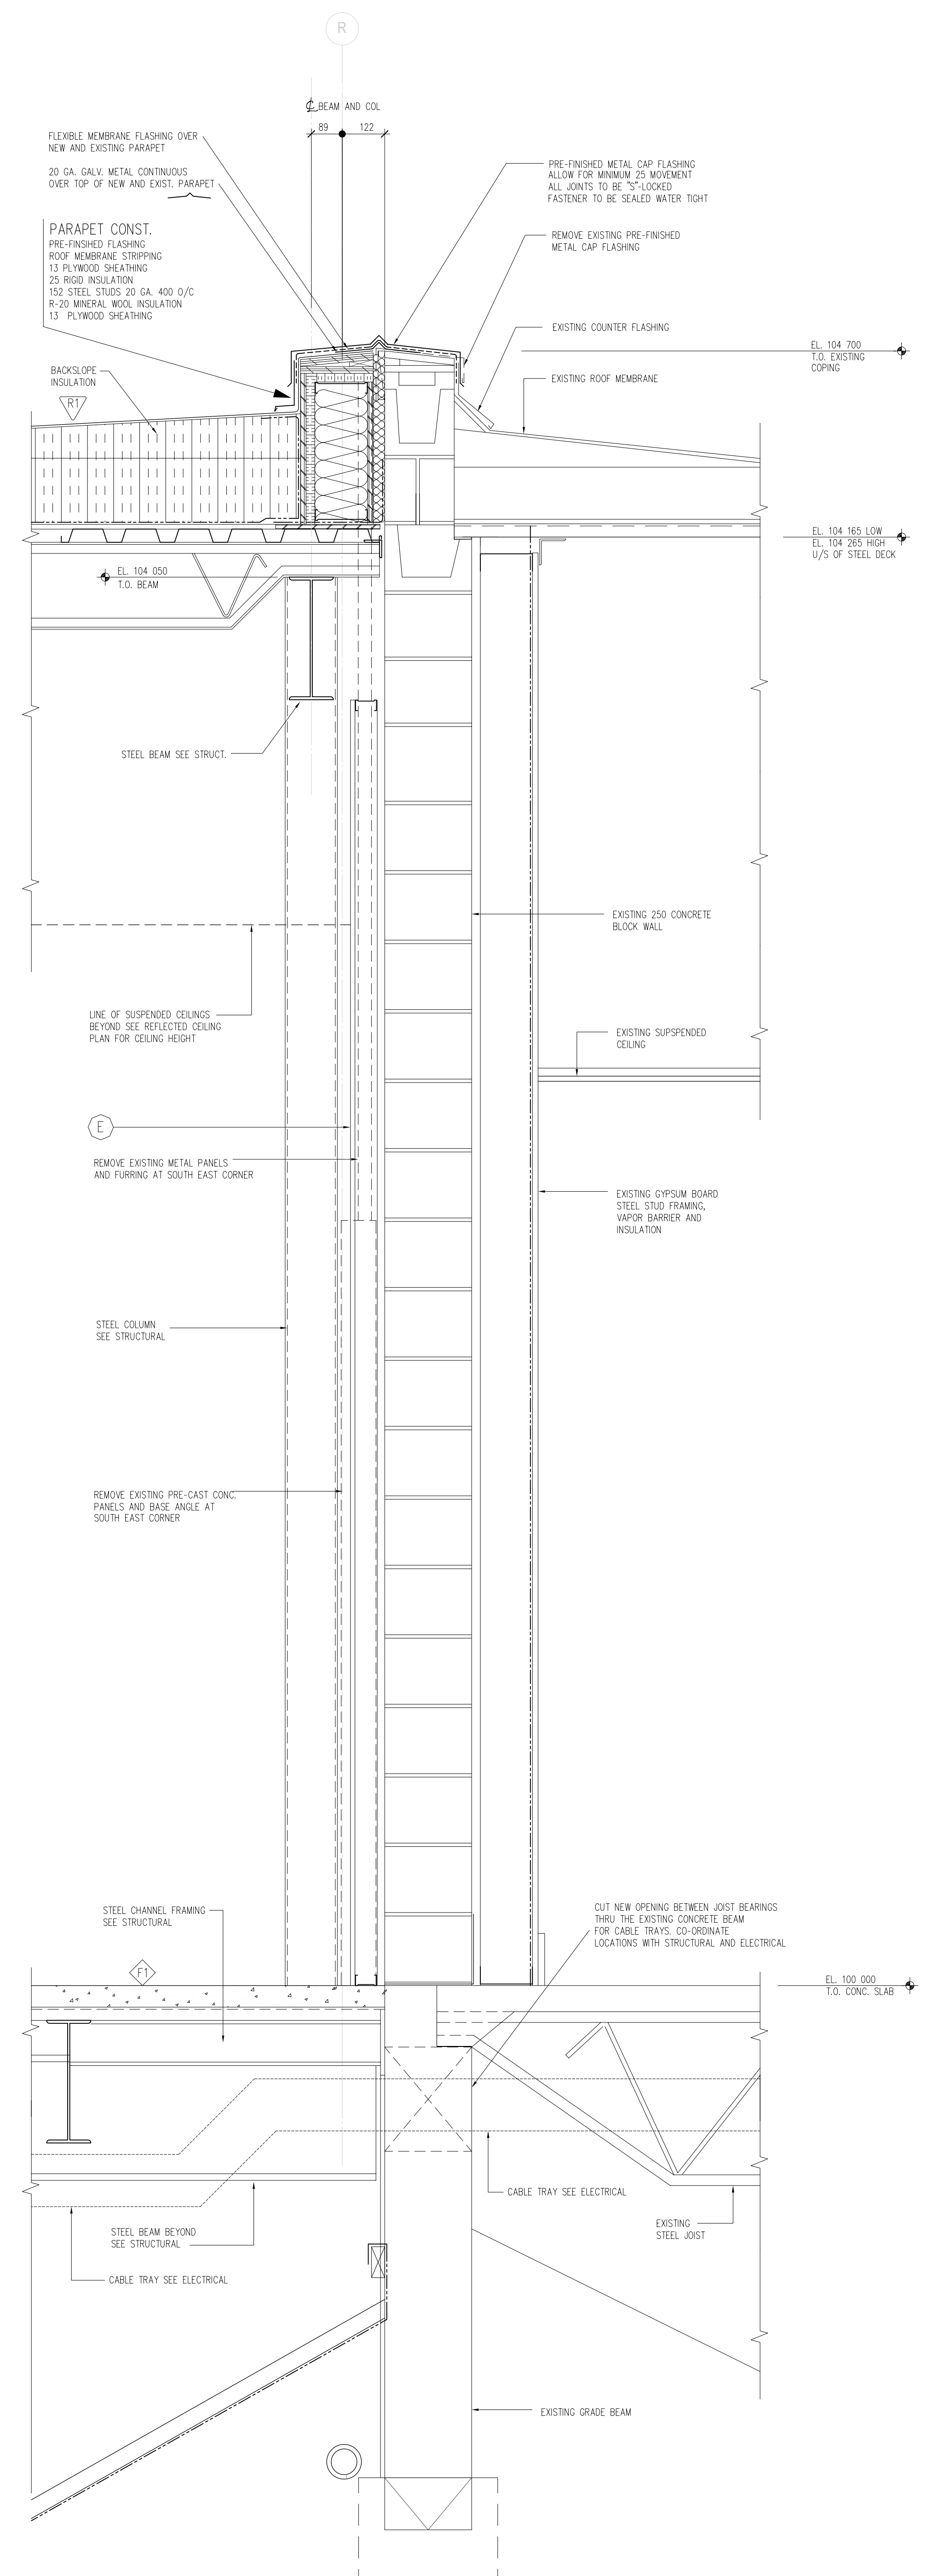


1 TYPICAL WALL SECTION ALONG GRID LINE R
 A6.2 SCALE: 1:10

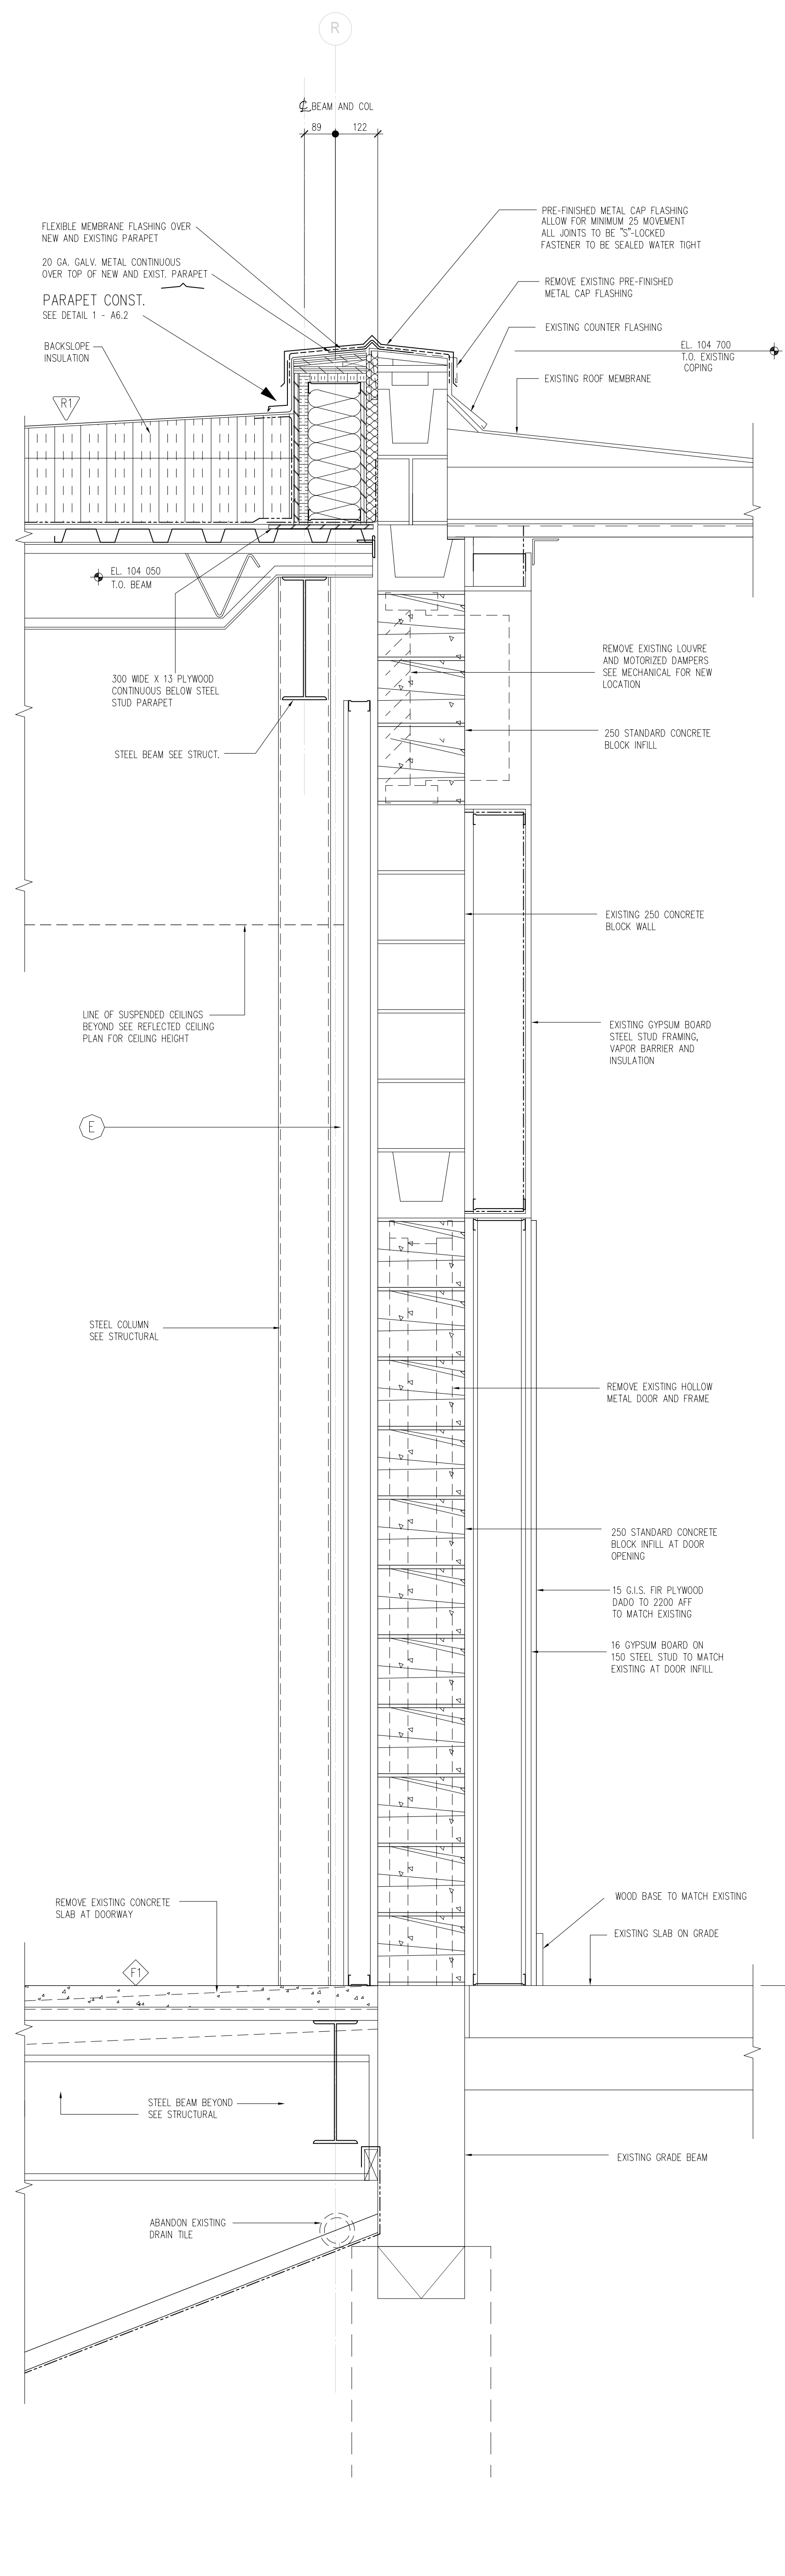

2 SECTION AT DOOR INFILL ON GRID LINE R
 A6.2 SCALE: 1:10

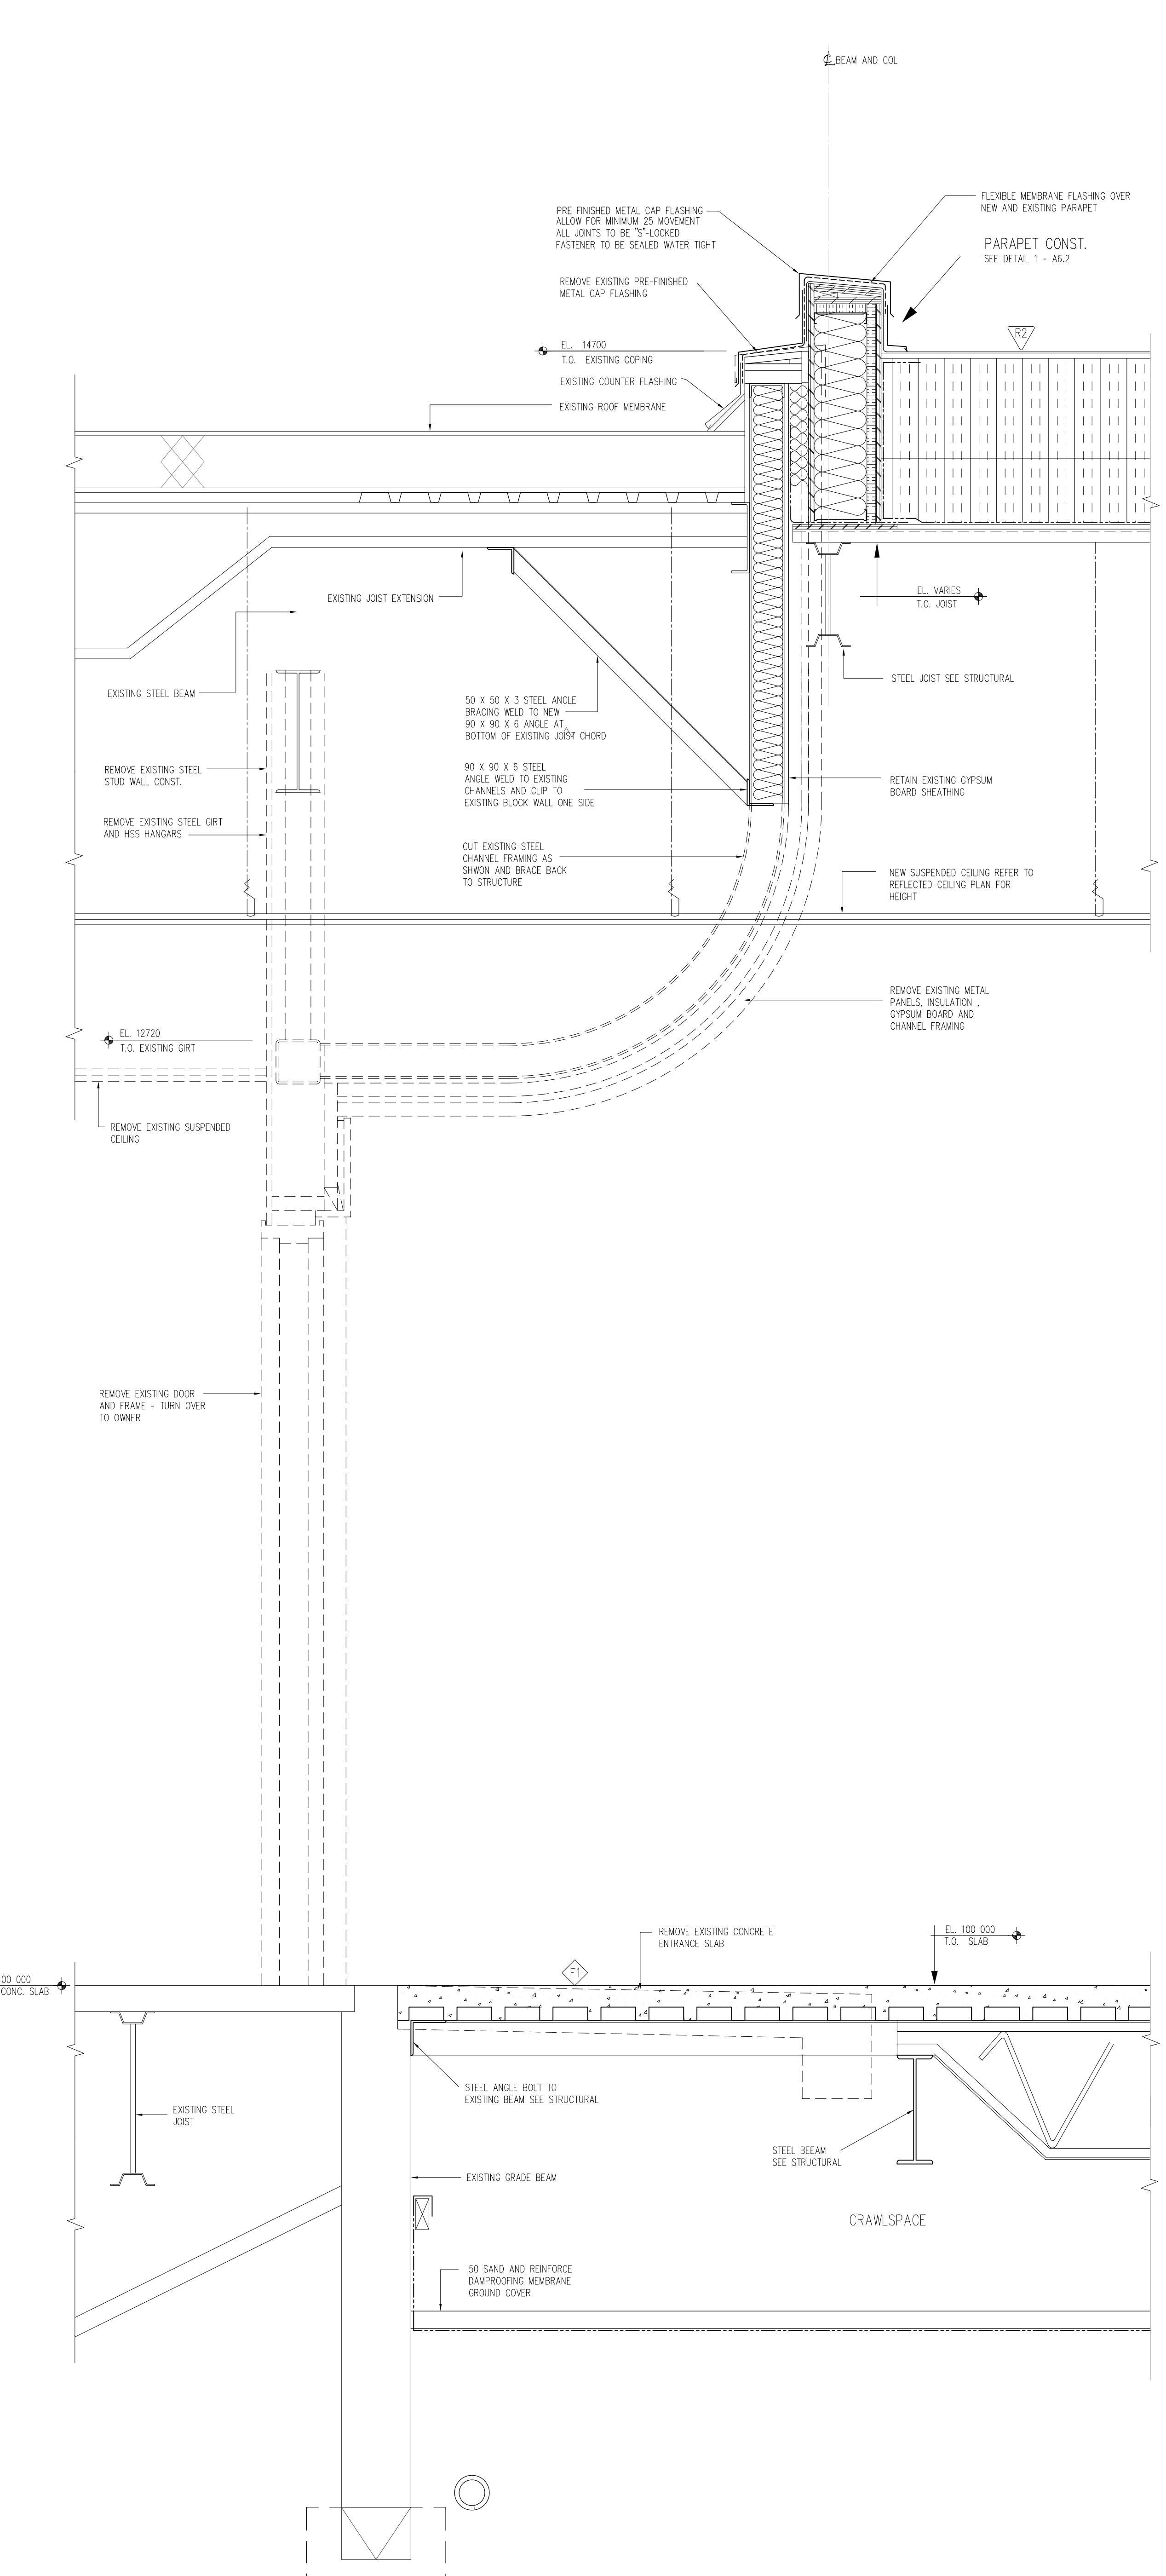

3 WALL SECTION
 A6.2 SCALE: 1:10

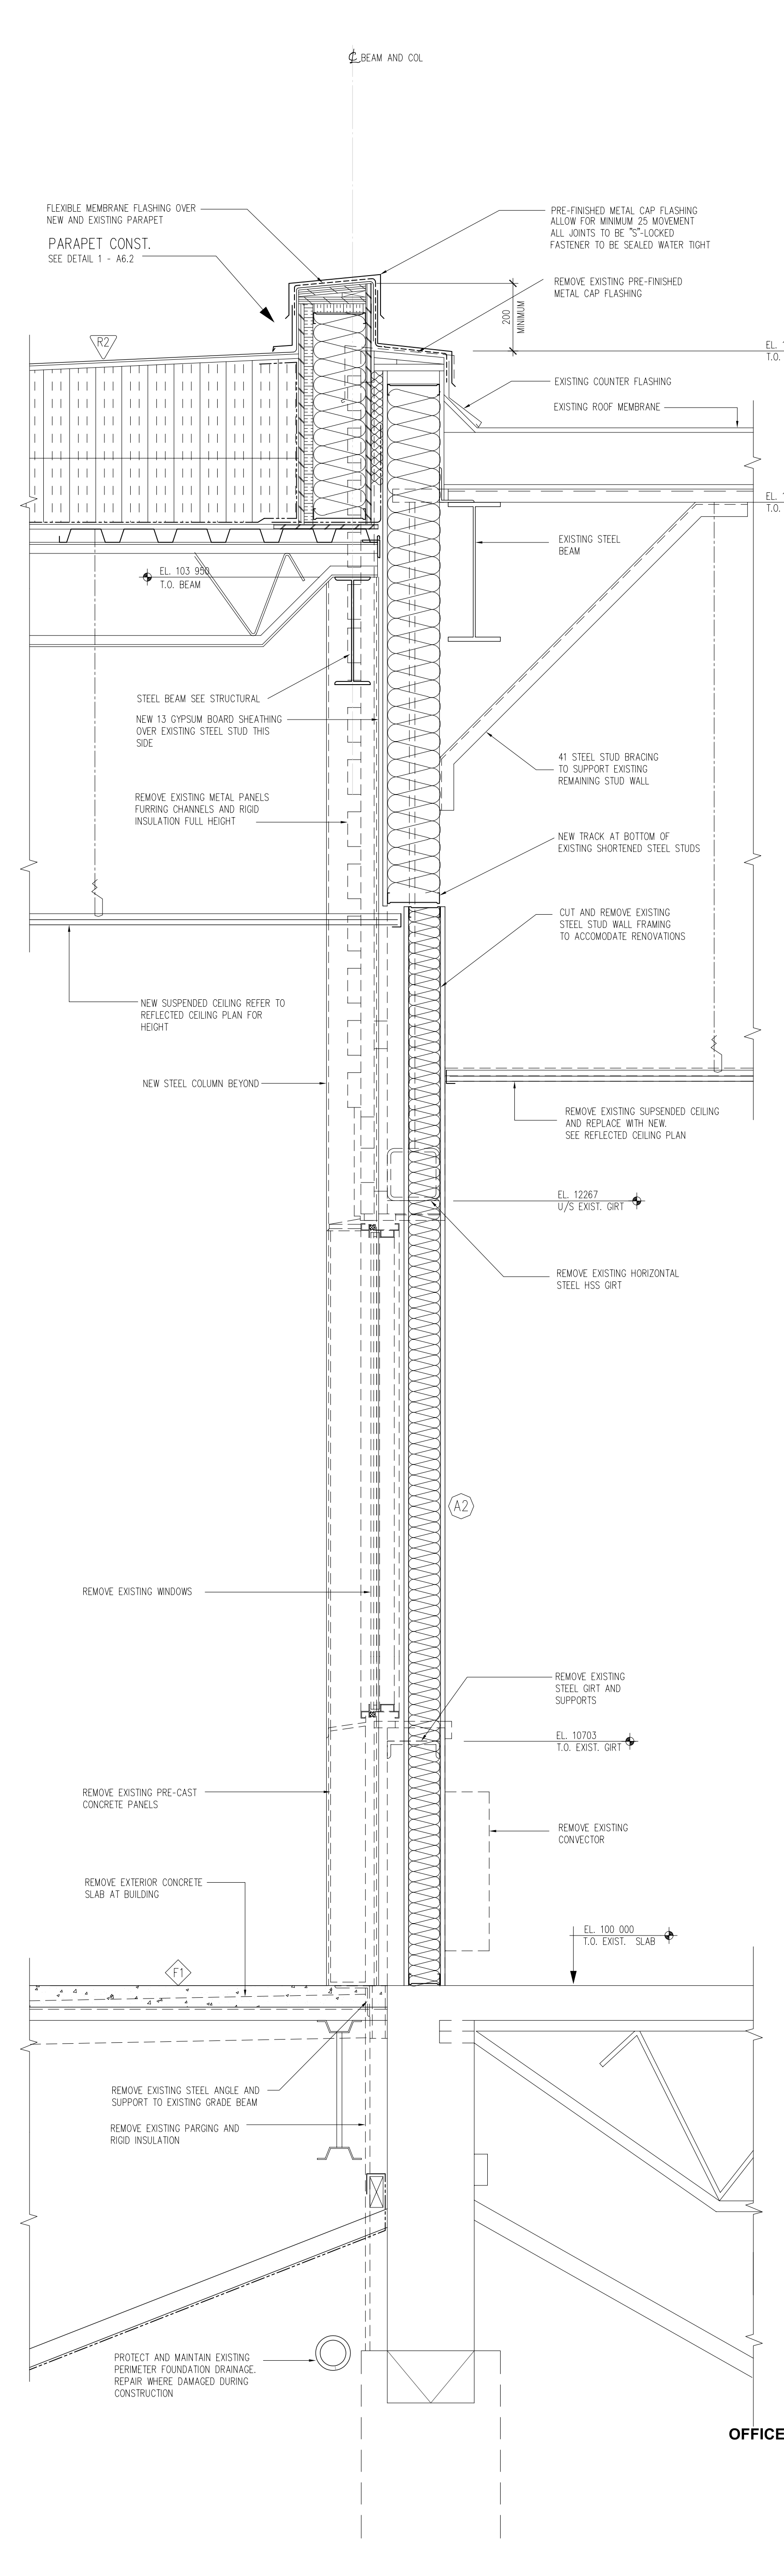

4 WALL SECTION
 A6.2 SCALE: 1:10

Drawings and specifications, as instruments of service, are the property of the architect. The copyright in the same being reserved to him. No reproduction may be made without the permission of the architect and when made, must bear his name. Attention is directed to the fact that the contractor shall verify dimensions and shall verify them with conditions on the site and is held responsible for reporting any discrepancy to the architect for adjustment. This drawing shall not be used for building purposes until countersigned by:

THE CITY OF WINNIPEG
 OFFICE ADDITION AND RENOVATION
 1155 PACIFIC AVENUE
 WINNIPEG, MANITOBA



FRIESEN TOKAR ARCHITECTS

WALL SECTIONS AND DETAILS

A6.2