


2 TREE PIT / PLANTING DETAIL  
 L2 Scale: 1:25

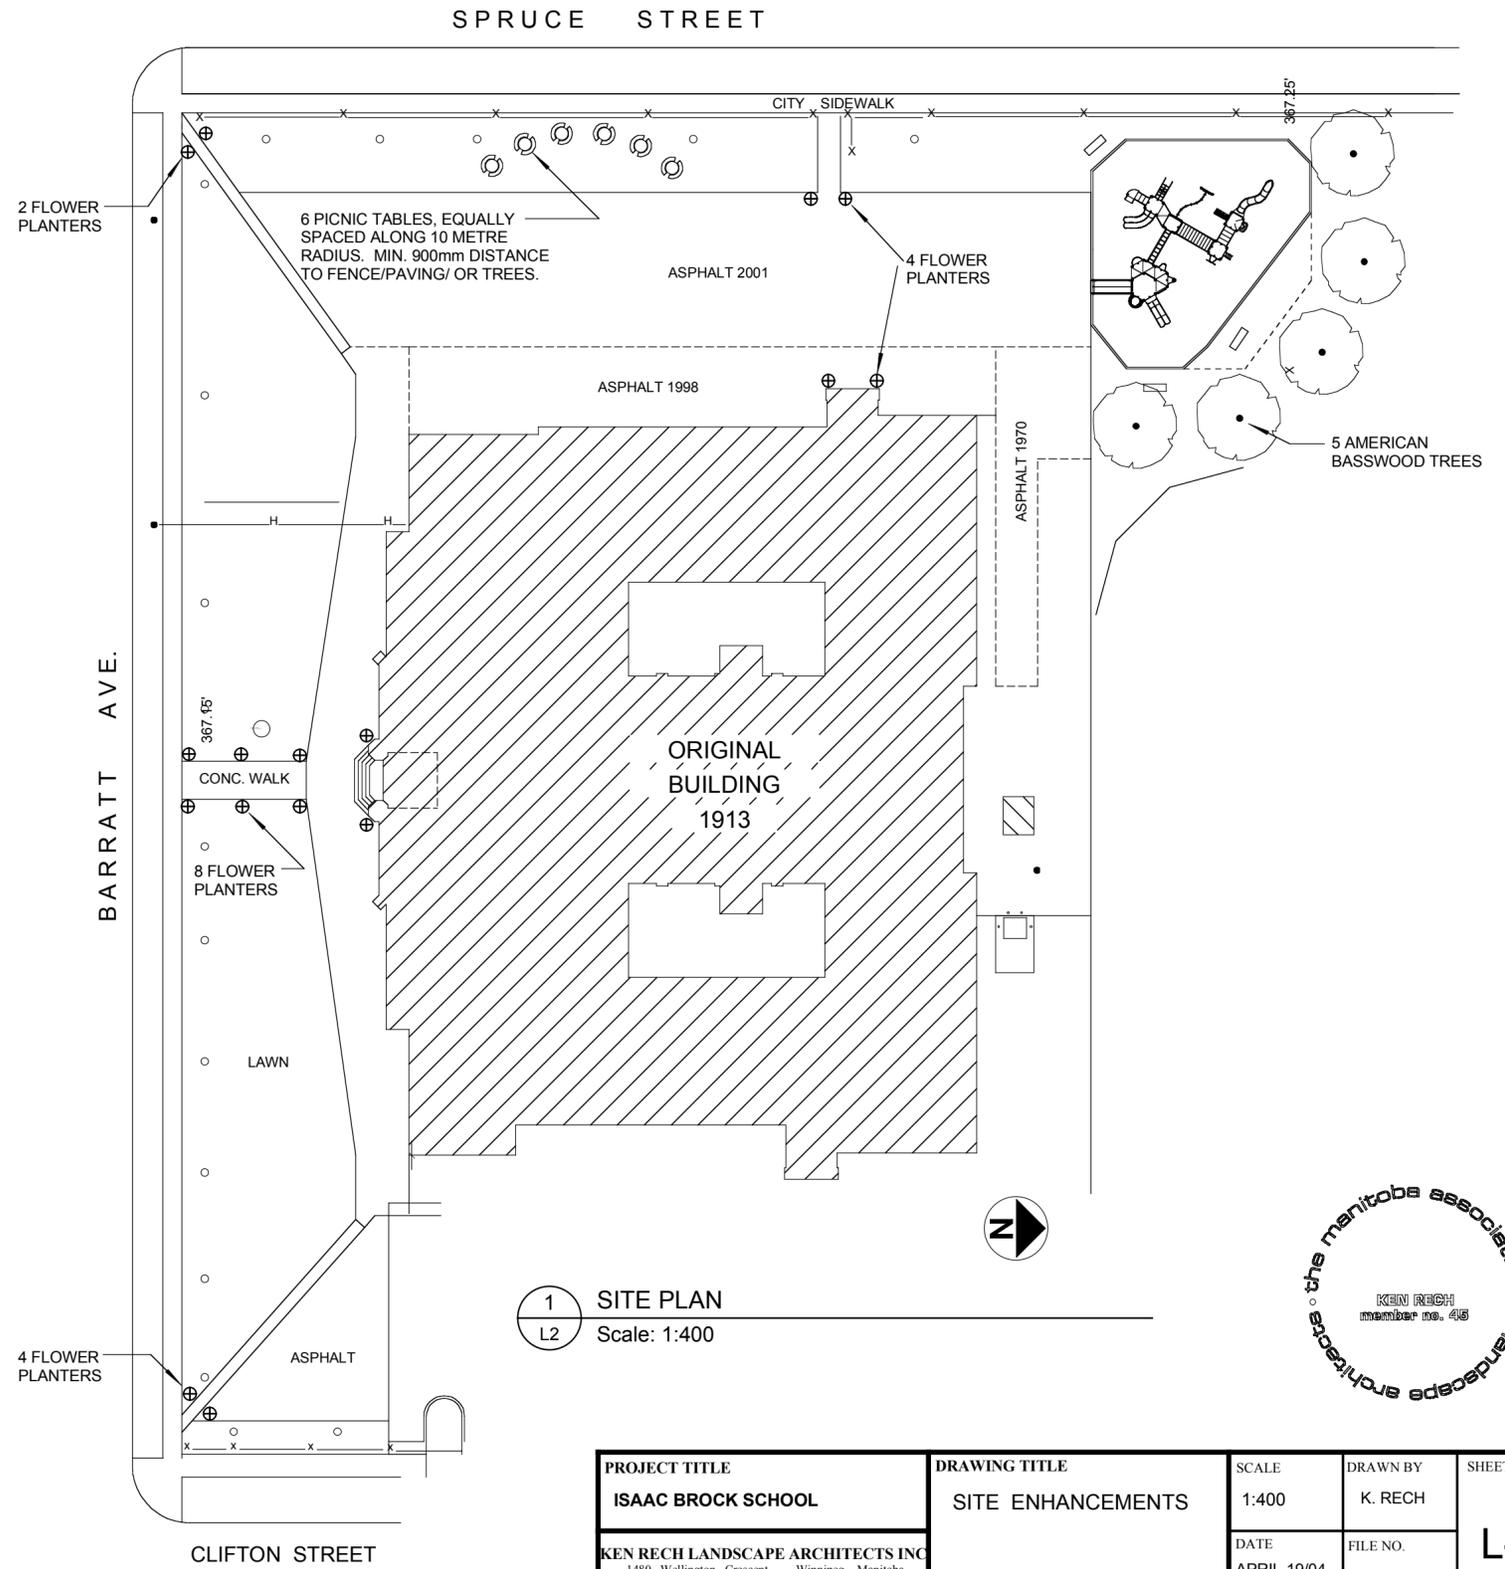

1 SITE PLAN  
 L2 Scale: 1:400



PROJECT TITLE <b>ISAAC BROCK SCHOOL</b>	DRAWING TITLE SITE ENHANCEMENTS	SCALE 1:400	DRAWN BY K. RECH	SHEET NO. <b>L-2</b>
KEN RECH LANDSCAPE ARCHITECTS INC 1480 Wellington Crescent Winnipeg Manitoba Fax 489-6852 R3N 0B3 Tel(204) 489-6616		DATE APRIL 19/04	FILE NO. 04-01M	