


NOTE: PLANTER "B" IS REVERSE LAYOUT OF PLANTER "A"


2 PLANTER WALL "A" LAYOUT

L7 Scale: 1:200

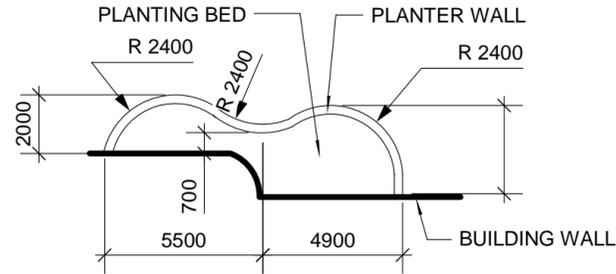


3 PLANTER WALL "C" LAYOUT

L7 Scale: 1:200

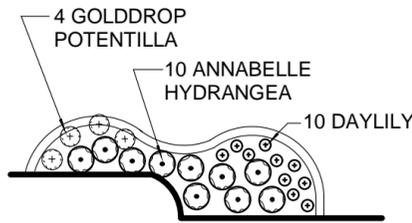


4 PLANTER "C" LANDSCAPE PLAN

L7 Scale: 1:200

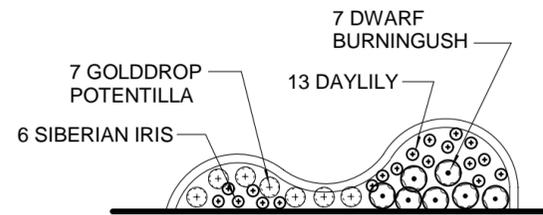

5 PLANTER "B" LANDSCAPE PLAN

L7 Scale: 1:200

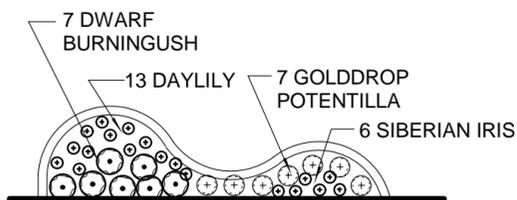

6 PLANTER "A" LANDSCAPE PLAN

L7 Scale: 1:200


3 PICNIC TABLES TO BE FIELD LOCATED

LOCATE PLANTER 300mm AWAY FROM WATER HOSE BIB.

SCALE 0 5 10 20 30 METRES 1:300


1 SITE PLAN

L7 Scale: 1:300

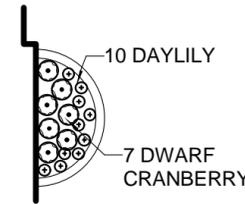

7 PLANTER "D" LANDSCAPE PLAN

L7 Scale: 1:200

 


8 SIGN PLANTER "E" LANDSCAPE PLAN

L7 Scale: 1:200

BARKMAN PRECAST CONCRETE SIGN SET ON MIN. 200MM DEPTH GRANULAR BASE. EXTEND GRANULAR BASE 150 MM PAST ALL FOUR SIDES OF SIGN.

ROMAN STONE PLANTER WALL. INSTALL LEVEL WITH MIN. 50 BURIAL ON BOTTOM LAYER.

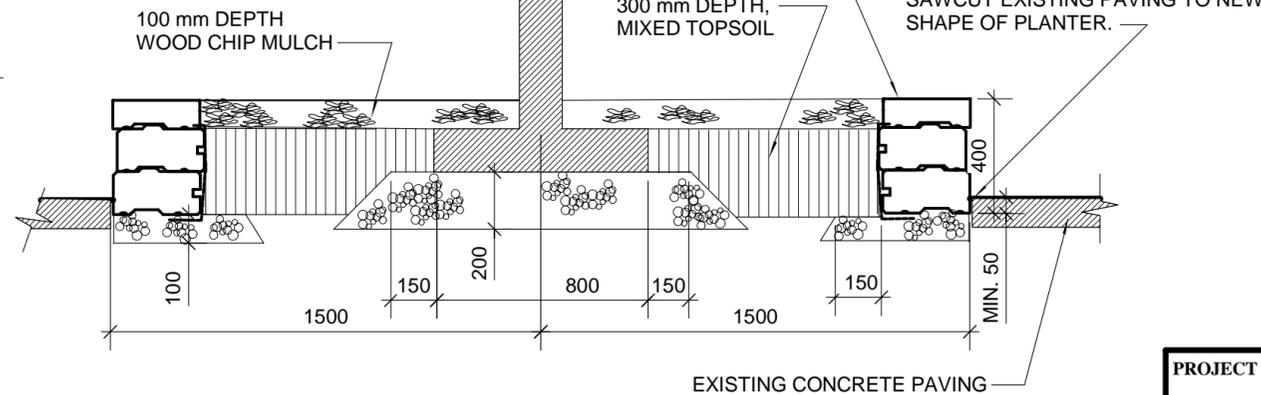

10 SIGN PLANTER SECTION

L7 Scale: 1:20

SIGN PLANTER "E". TO BE FIELD LOCATED. SAWCUT AND REMOVE EXISTING CONCRETE PAVING TO SUIT PLANTER DIMENSIONS.

PLANTER "A"

PLANTER "B" REVERSE IMAGE OF "A"

PLANTER "C"

PRECAST BARKMAN CONCRETE SIGN TO BE INSTALLED BY BARKMAN CONCRETE. GRANULAR BASE BY CONTRACTOR.


WEST SCHOOL ENTRANCE

NORTH SCHOOL ENTRANCE

PLANTER "D" 240mm OUTSIDE RADIUS. LOCATE END FLUSH WITH BUILDING WALL.


SARGENT PARK PLACE

NOTE: TOP OF CAP SHALL NOT BE HIGHER THAN BOTTOM OF BRICK LINE ON BUILDING. BOTTOM OF WALL MUST BE MIN. 50 MM BELOW EXISTING SOD GRADE AND INSTALLED ON A MIN. 50MM DEPTH OF COMPACTED GRAVEL OR SAND.

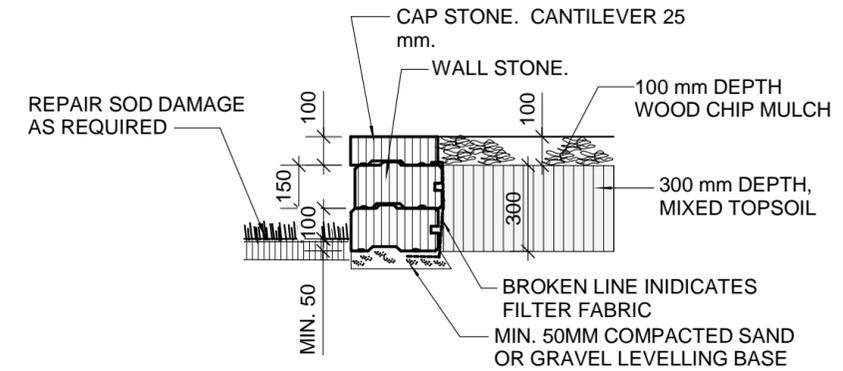

9 TYPICAL PLANTER SECTION

L7 Scale: 1:20

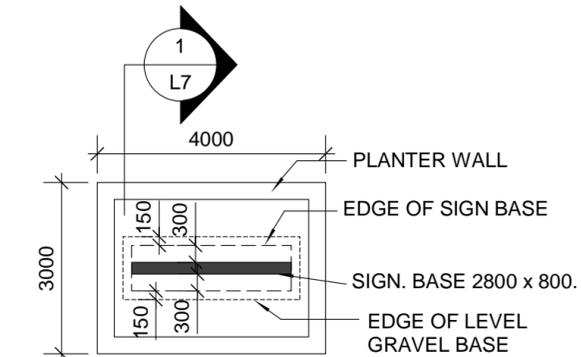

11 SIGN PLANTER PLAN

L7 Scale: 1:100



PROJECT TITLE SARGENT PARK SCHOOL	DRAWING TITLE LANDSCAPE ENHANCEMENTS	SCALE AS NOTED	DRAWN BY K. RECH	SHEET NO. L-7
KEN RECH LANDSCAPE ARCHITECTS INC 1480 Wellington Crescent Winnipeg Manitoba Fax 489-6852 R3N 0B3 Tel(204) 489-6616		DATE APRIL 19/04	FILE NO. 04-01L	