
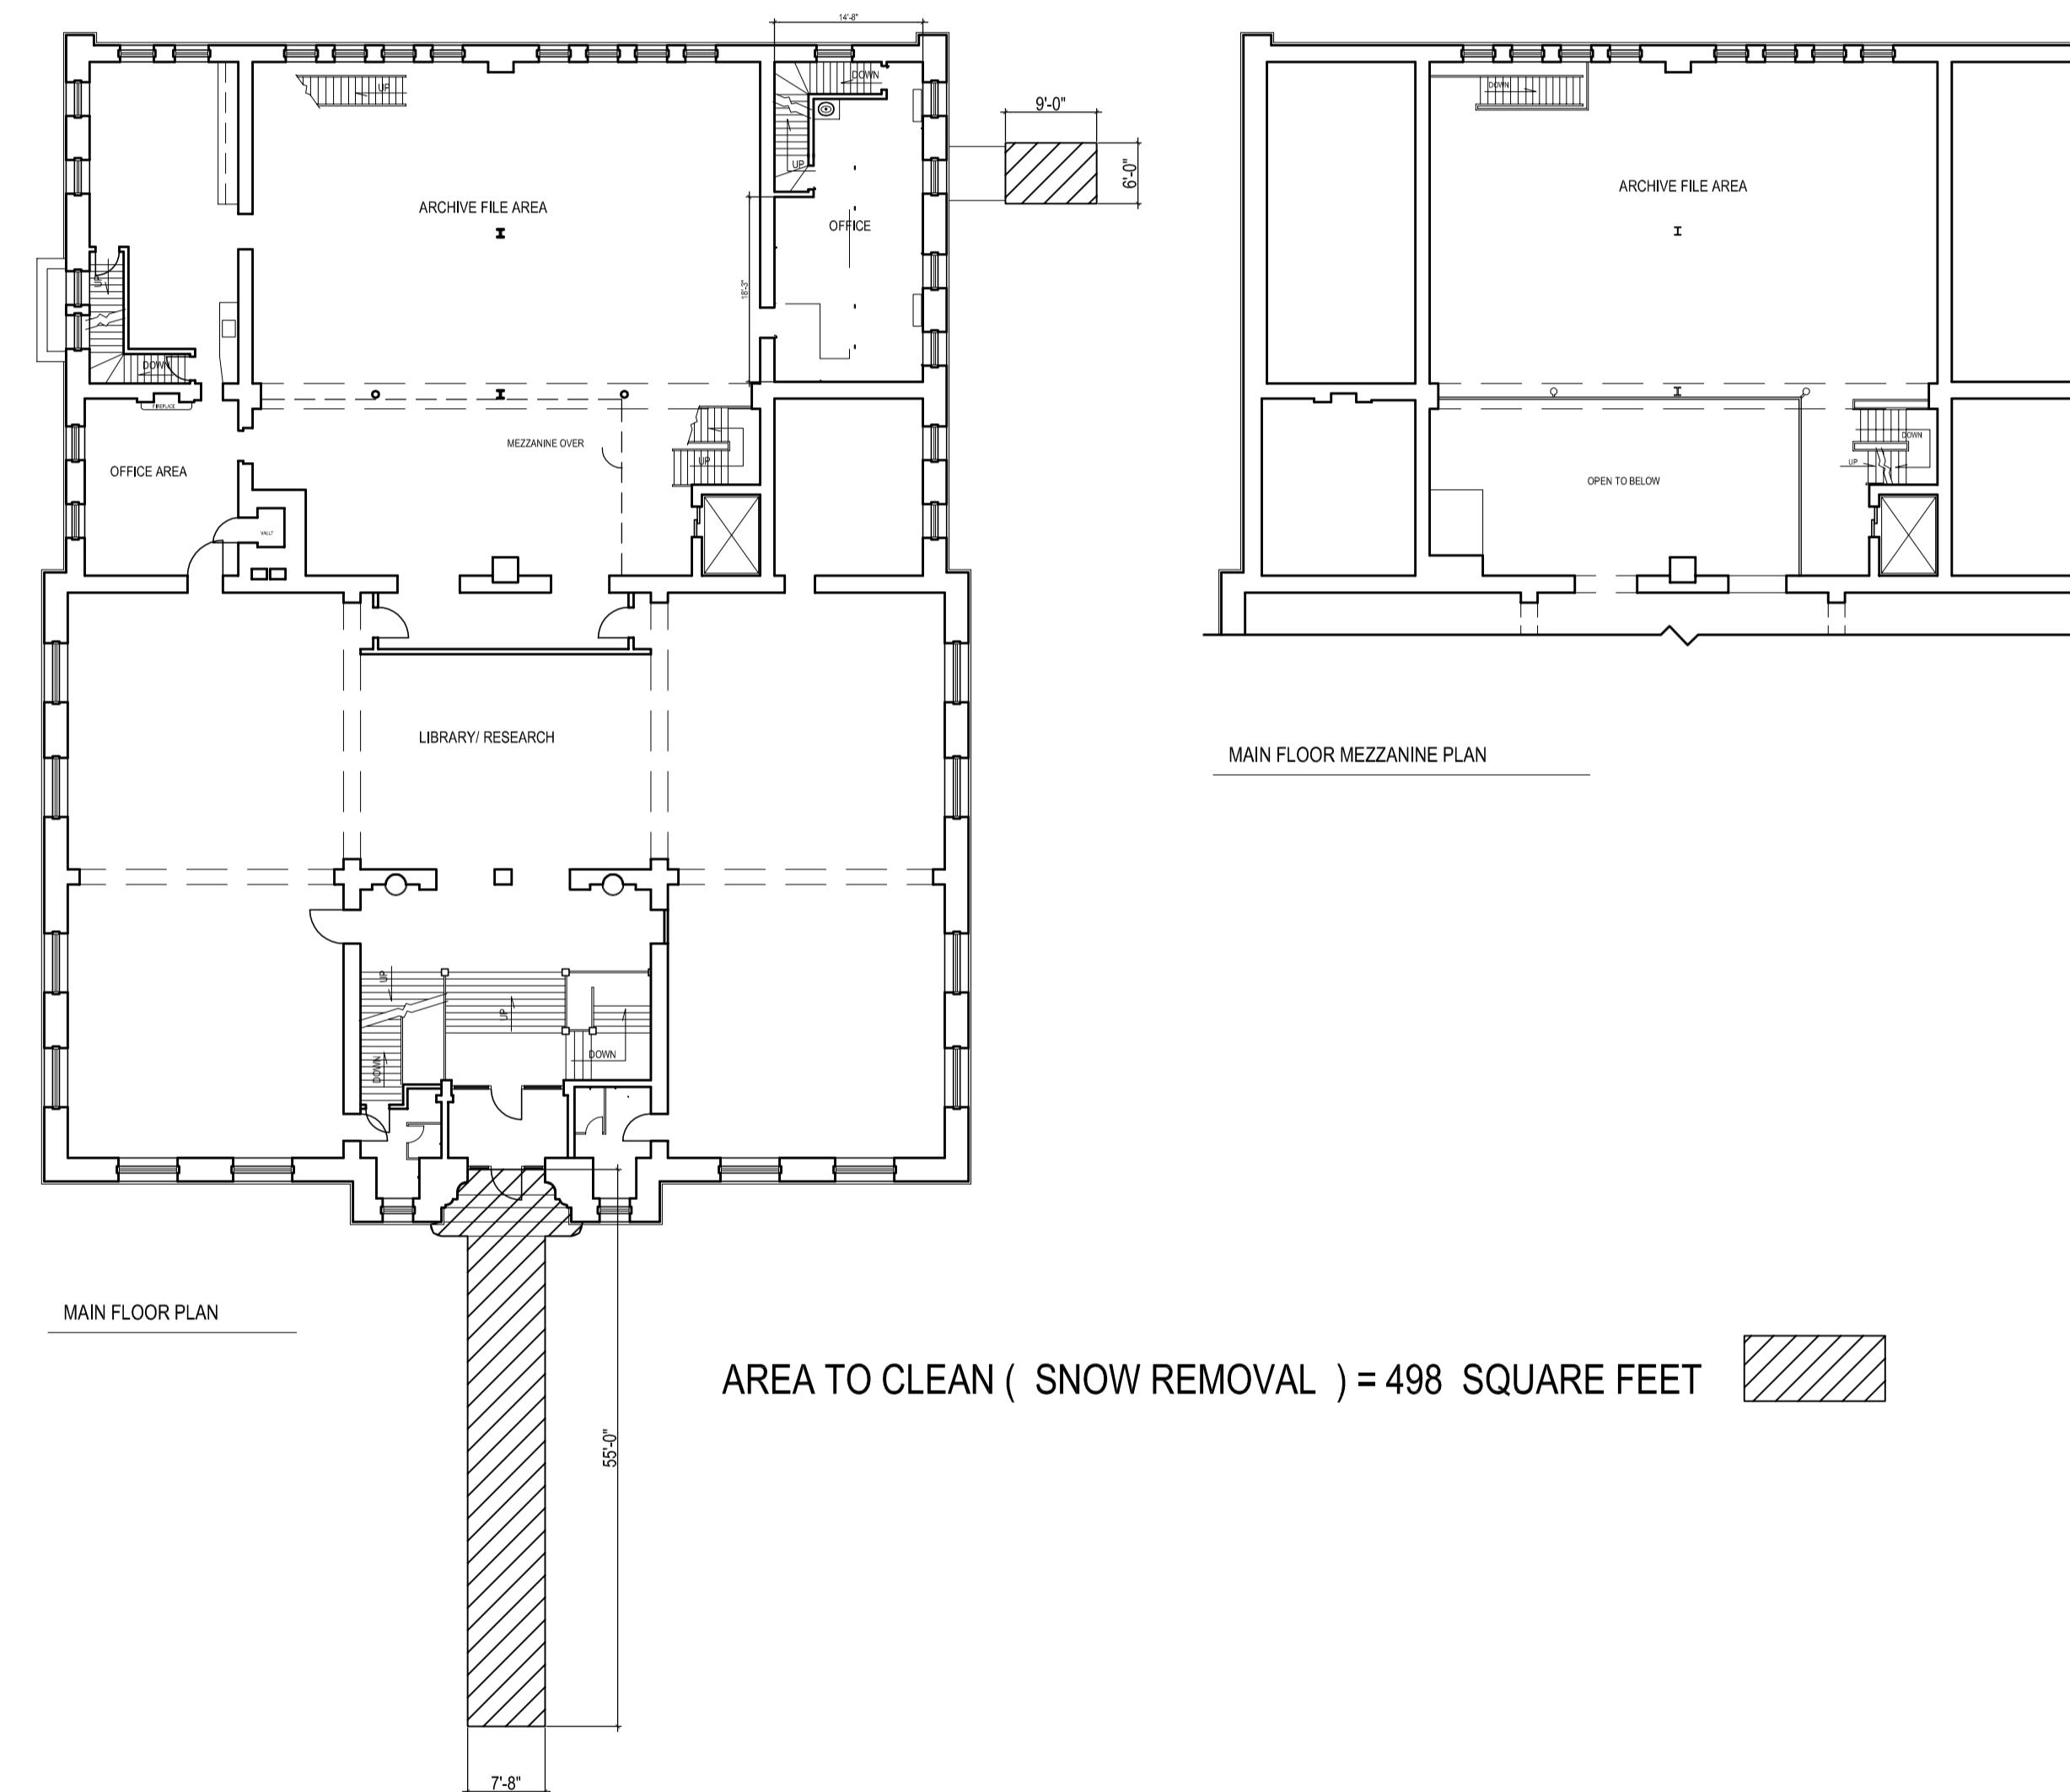


FILE NAME: 0380WMSP.dwg
DATE: 2005.06.08
DESCRIPTION: SITE PLAN
PROJECT No: XXXX-XXX
ADDRESS: 380 WILLIAM AVE.

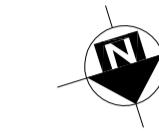

NO.	REVISION/DESCRIPTION	BY DATE
SEALS		

DRAWN BY	TC	CHECKED BY	APPROVED
			USER APPROVAL

 CITY OF WINNIPEG
PLANNING, PROPERTY &
DEVELOPMENT DEPARTMENT
CIVIC ACCOMMODATIONS DIVISION
300 - 65 GARRY ST. R3C 4K4

PROJECT
WILLIAM AVE. LIBRARY
CITY OF WINNIPEG ARCHIVES

380 WILLIAM
SHEET TITLE
SITE PLAN
SNOW REMOVAL

SITE PLAN - SNOW REMOVAL
SCALE: 1/16=1'-0"

0380WMSP
SCALE PROJECT NO. SHEET NO.
AS SHOWN XXXX-XXX A1