

© David Wagner Associates Inc. All rights reserved. All drawings are prepared in metric units. It is the client's responsibility to verify the accuracy of all dimensions and to ensure that the drawings are used for the intended purpose. The client shall be responsible for any and all costs, damages or injury that may result from the use of these drawings, or from any claims that may result subsequent to the project being constructed and are constructed on the site, whether such claims are brought by persons using the site, or by the owners or others of neighbouring properties.

Should any claim be made directly against the author as a result of the drawings, or as a result of the use of the drawings, or as a result of the construction of the project, the author shall not be held liable for any and all costs, damages or injury that may result from the use of these drawings, or from any claims that may result subsequent to the project being constructed and are constructed on the site, whether such claims are brought by persons using the site, or by the owners or others of neighbouring properties.

No reproduction may be made without the permission of the Landscape Architect and when such reproduction is made, the author and all design credits on the drawings of the Landscape Architect shall remain intact and shall be the property of the Landscape Architect. It is the client's responsibility to ensure that the drawings are used for the intended purpose, and that the client is responsible for any and all costs, damages or injury that may result from the use of these drawings, or from any claims that may result subsequent to the project being constructed and are constructed on the site, whether such claims are brought by persons using the site, or by the owners or others of neighbouring properties.


This drawing shall not be used for building purposes until authorized by the Landscape Architect.

The contractor shall check all dimensions and other data on site and report any discrepancies to the Landscape Architect.

Figures dimensions to be used in preference to other dimensions.

If in doubt please ask.



**DATE ISSUED**  
August 2, 2005

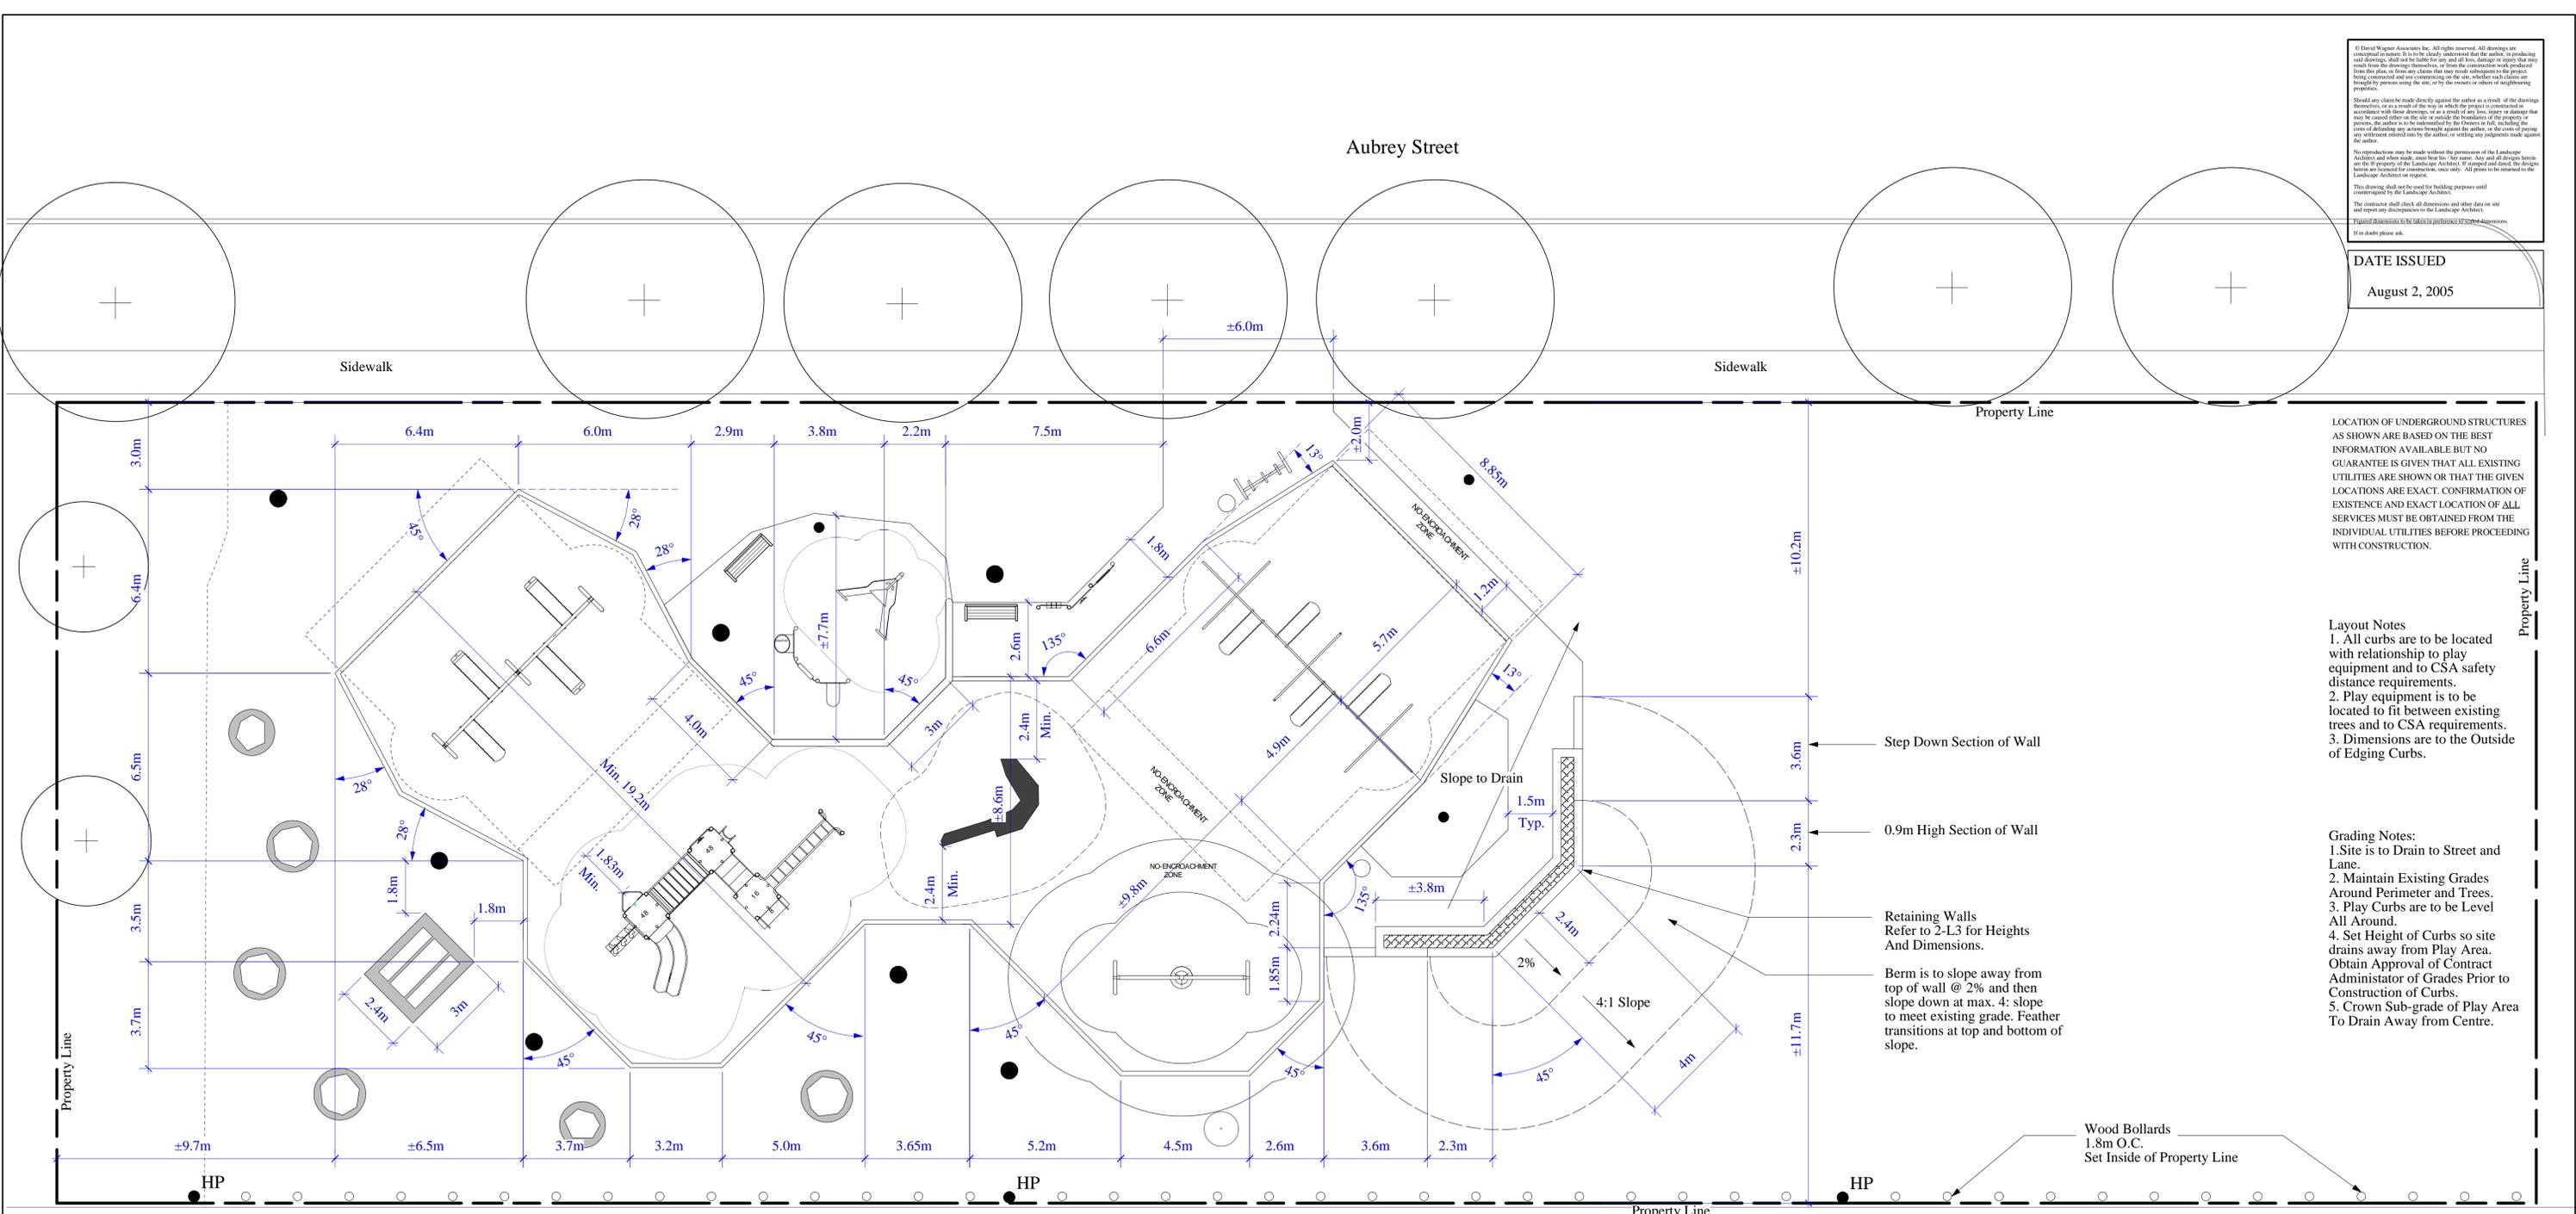

LOCATION OF UNDERGROUND STRUCTURES AS SHOWN ARE BASED ON THE BEST INFORMATION AVAILABLE BUT NO GUARANTEE IS GIVEN THAT ALL EXISTING UTILITIES ARE EXACT. CONFIRMATION OF EXISTENCE AND EXACT LOCATION OF ALL SERVICES MUST BE OBTAINED FROM THE INDIVIDUAL UTILITIES BEFORE PROCEEDING WITH CONSTRUCTION.

**Layout Notes**  
1. All curbs are to be located with relationship to play equipment and to CSA safety distance requirements.  
2. Play equipment is to be located to fit between existing trees and to CSA requirements.  
3. Dimensions are to the Outside of Edging Curbs.

**Grading Notes:**  
1. Site is to Drain to Street and Lane.  
2. Maintain Existing Grades Around Perimeter and Trees.  
3. Play Curbs are to be Level All Around.  
4. Set Height of Curbs so site drains away from Play Area. Obtain Approval of Contract Administrator of Grades Prior to Construction of Curbs.  
5. Crown Sub-grade of Play Area To Drain Away from Centre.

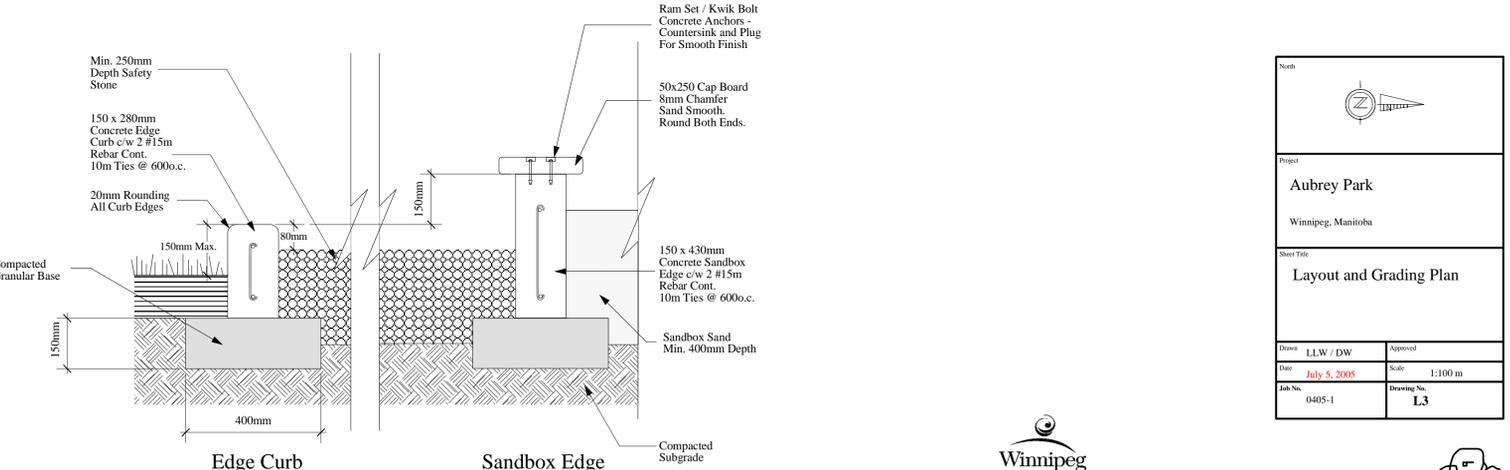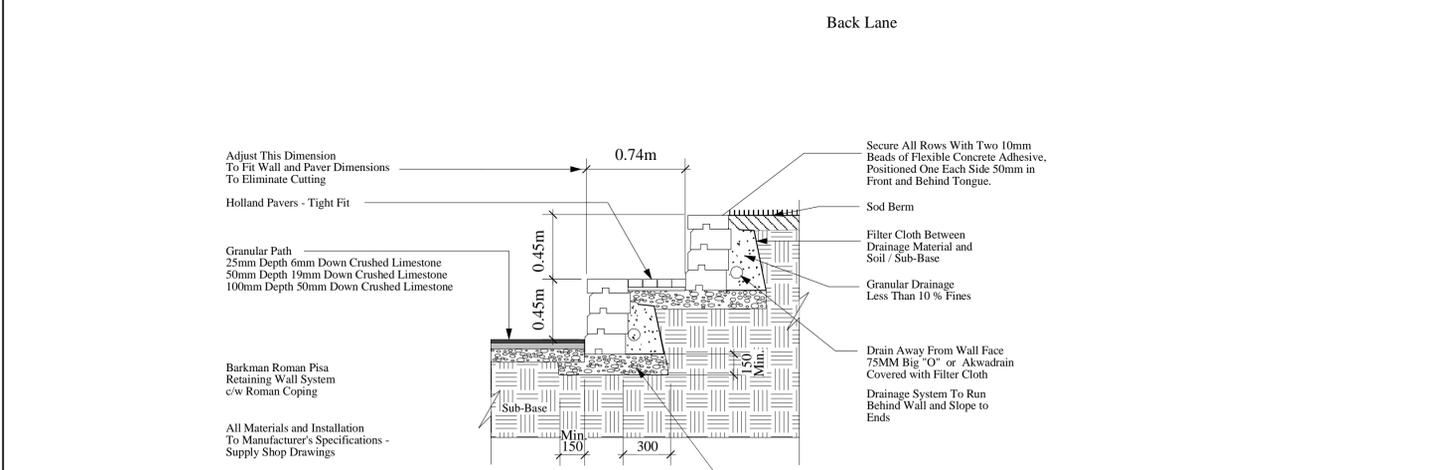

**2**  
L3 Retaining Wall Section  
Scale 1:25

**3**  
L3 Edge Curb / Sandbox Edge Detail  
Scale 1:10

North	[North Arrow]		
Project	Aubrey Park		
	Winnipeg, Manitoba		
Sheet Title	Layout and Grading Plan		
Drawn	LLW / DW	Approved	
Date	July 5, 2005	Scale	1:100 m
Job No.	0405-1	Drawing No.	L3