
 AREA TO BE CLEANED
3,942 SQ. FT.

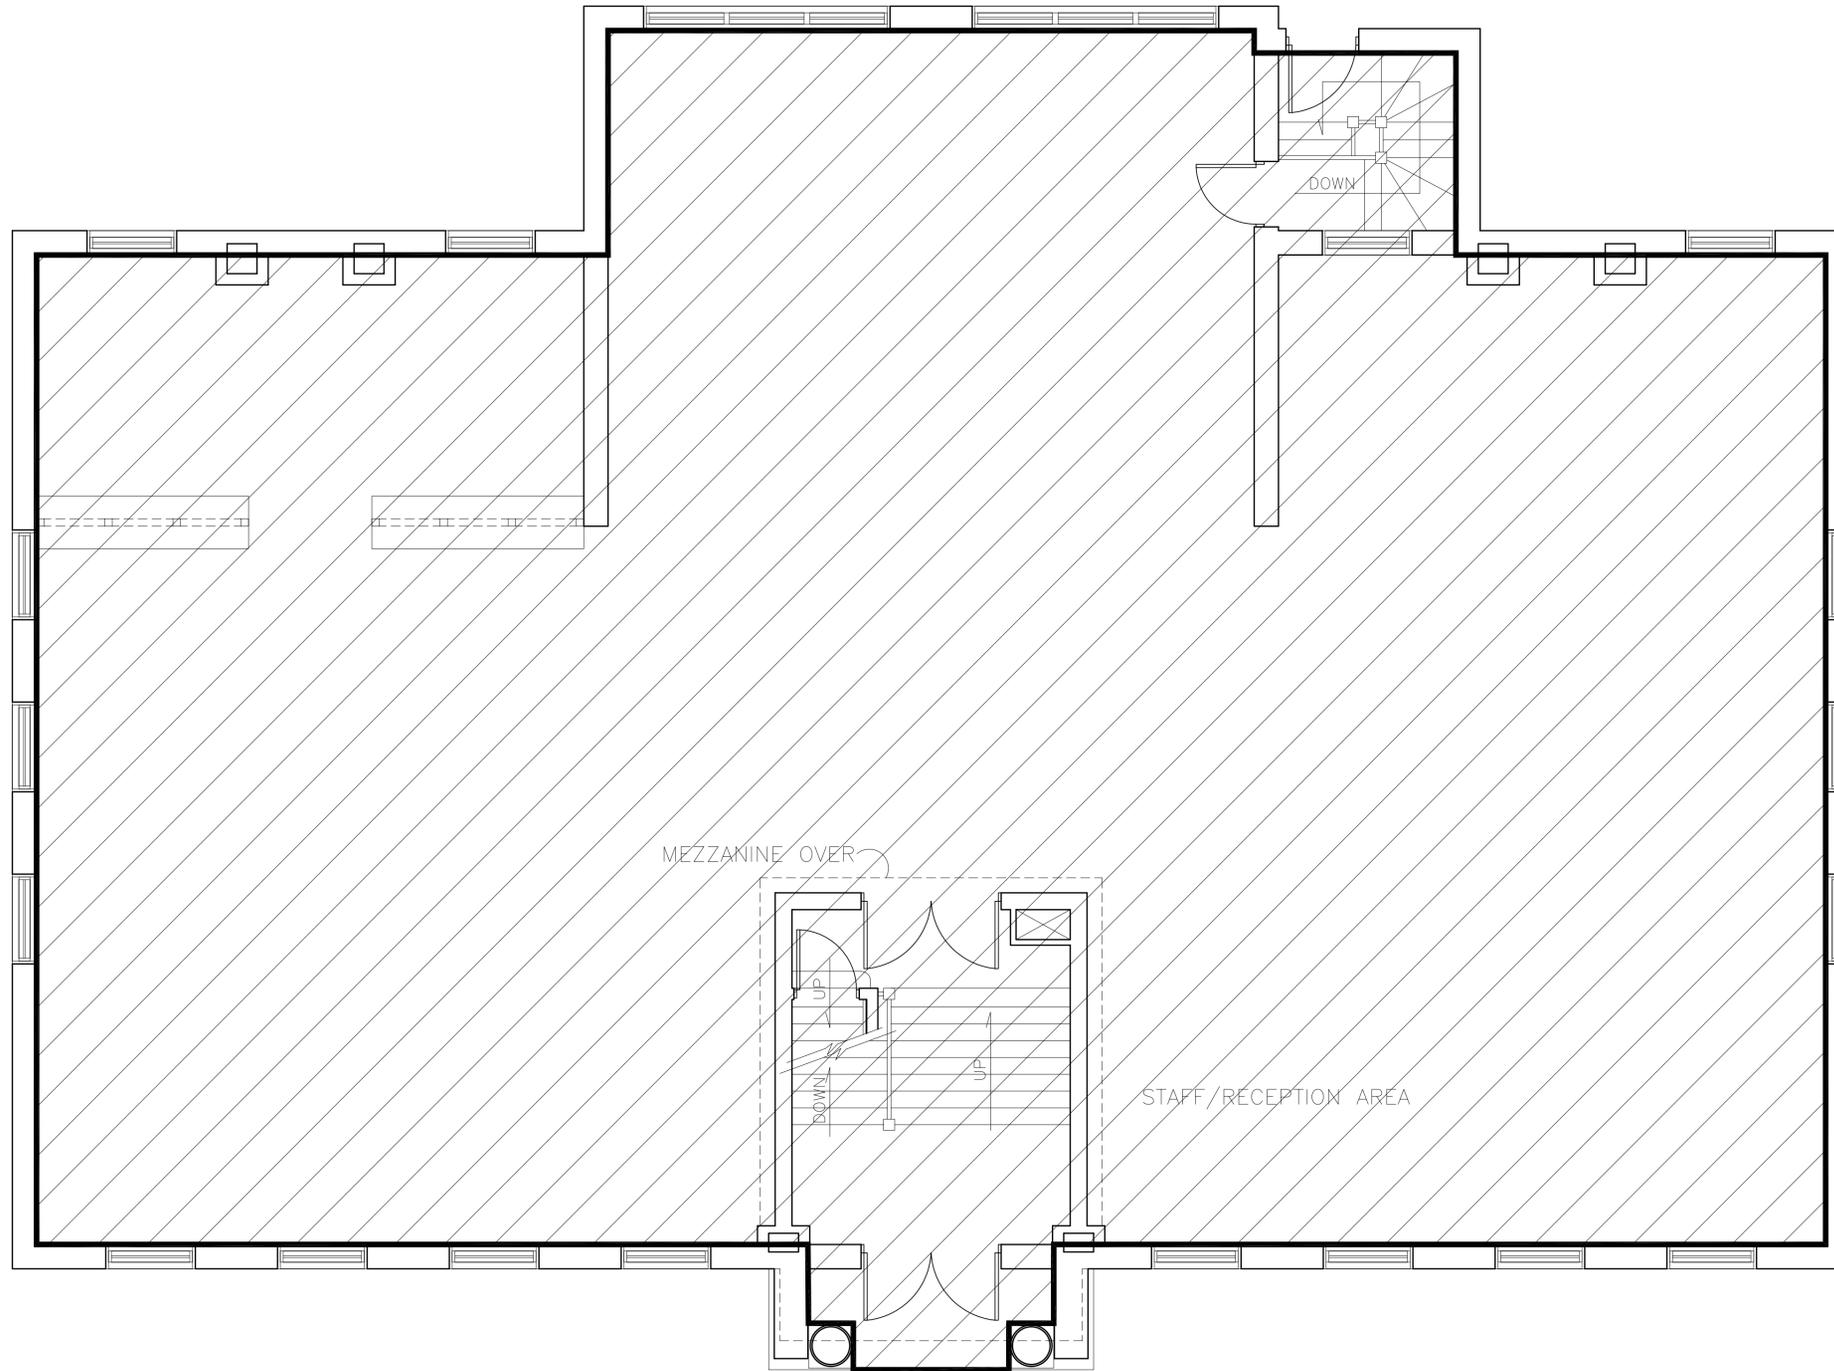

MAIN FLOOR PLAN

NOTES

FLOOR PLAN UPDATED JUNE 22/94

NO.	REVISION/DESCRIPTION	BY	DATE
SEALS			

DRAWN BY MMK | CHECKED BY | APPROVED
DATE AUG. 29/94 | USER APPROVAL



THE CITY OF WINNIPEG
CIVIC BUILDINGS DEPARTMENT
400-180 KING ST. R3B 3G8

PROJECT

20 WESTGATE
CORNISH LIBRARY

SHEET TITLE

MAIN FLOOR PLAN
CLEANING AREA

0020WE01

SCALE	PROJECT NO	SHEET NO
1/4" = 1'-0"		CA-2