



2 NEW SITE PLAN
L2 Scale: 1:200


SCALE 0 5 10 15 20 METRES

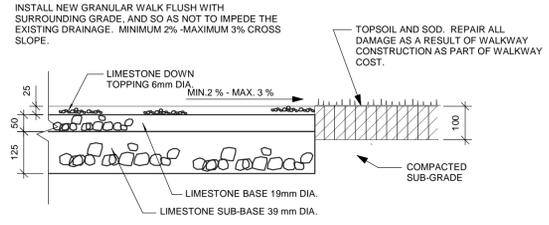


4 GRAVEL WALKWAY SECTION
L2 Scale: 1:10

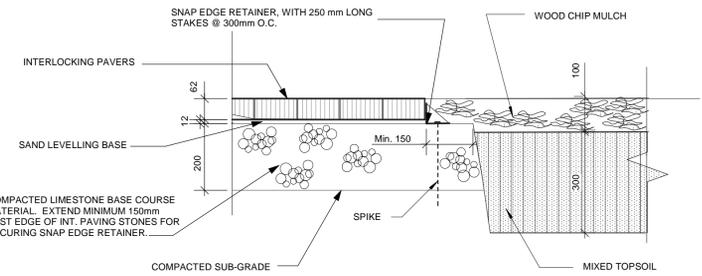


7 INTERLOCKING PAVING EDGE SECTION BY GRASS
L2 Scale: 1:10

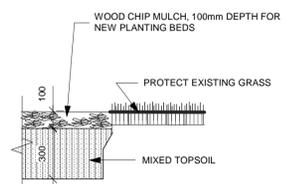

8 SHRUB BED SECTION
L2 Scale: 1:20

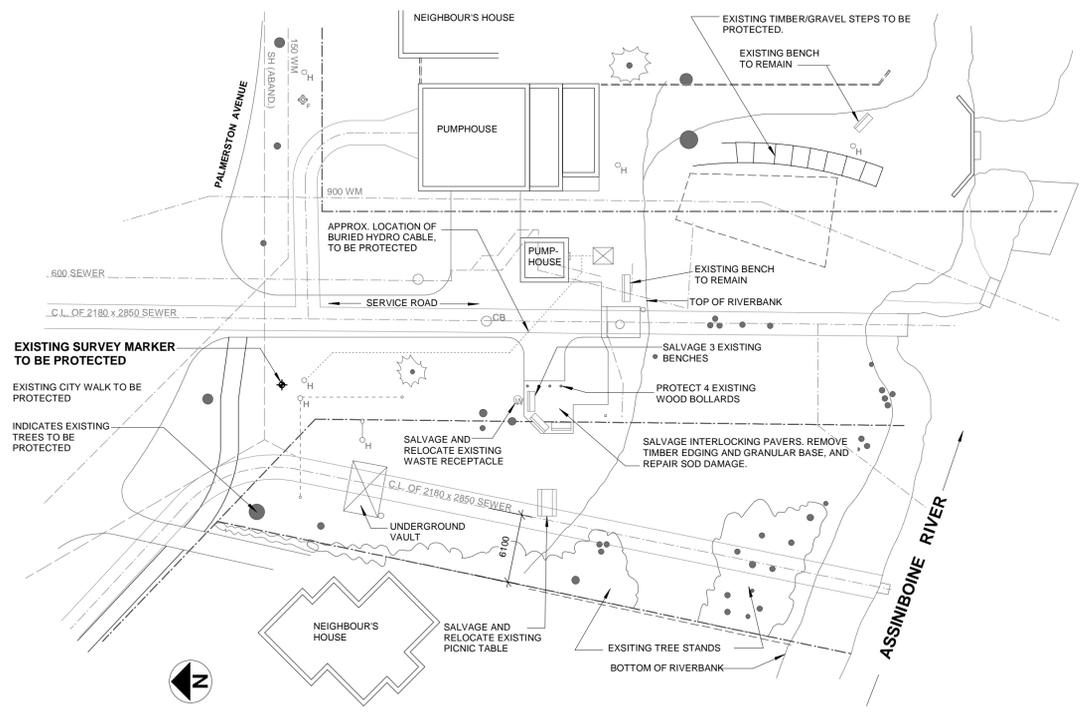

1 DEMOLITION / SITE SALVAGE PLAN
L-2 Scale: 1:300

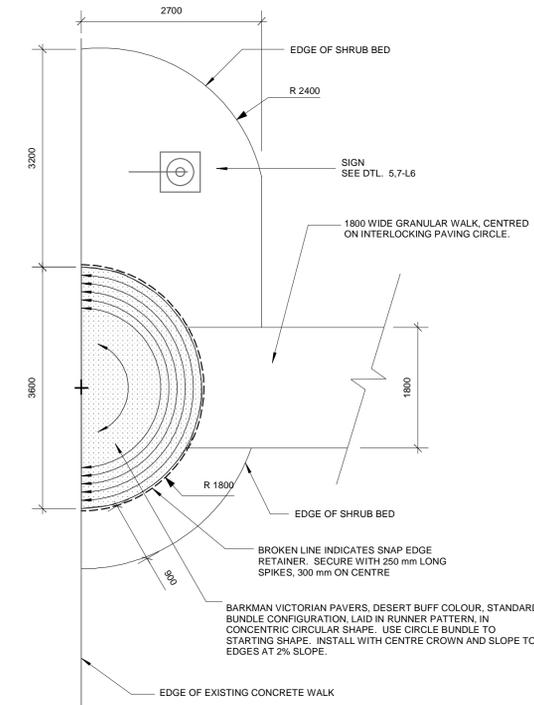

3 ENTRANCE PLAZA LAYOUT PLAN
L2 Scale: 1:50

NOTE:
CONTRACTOR TO LOCATE AND PROTECT ALL UNDERGROUND UTILITIES/SERVICES, AND SURVEY MONUMENTS, PRIOR TO COMMENCING CONSTRUCTION.

RELEASED FOR CONSTRUCTION

MANAGER PARKS & OPEN SPACE DIVISION



ISSUED FOR TENDER APRIL 4, 2006

PROJECT TITLE	NO.	REVISIONS	BY	DATE
AUBREY GREEN 1020 Palmerston Avenue				
	KEN RECH LANDSCAPE ARCHITECTS INC. 1480 Wellington Crescent Winnipeg Manitoba Fax 489-6852 R3N 0B3 Tel(204) 489-6616			
DRAWING TITLE	DRAWN BY	SCALE	SHEET NO.	
SITE PLANS	KEN RECH	AS NOTED	L2	
	PRINT DATE	DATE		
	APRIL 4/06	JULY 15/05		
FILE NO.	REVISION			
04-01-C				