




3 PLANTING BED PLAN
L4 Scale: 1:200

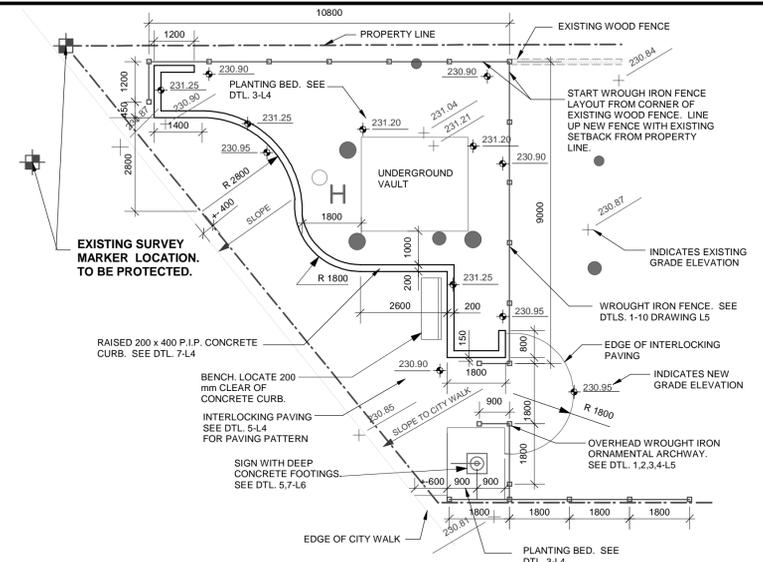


4 STREET ENTRANCE PLAN
L4 Scale: 1:100

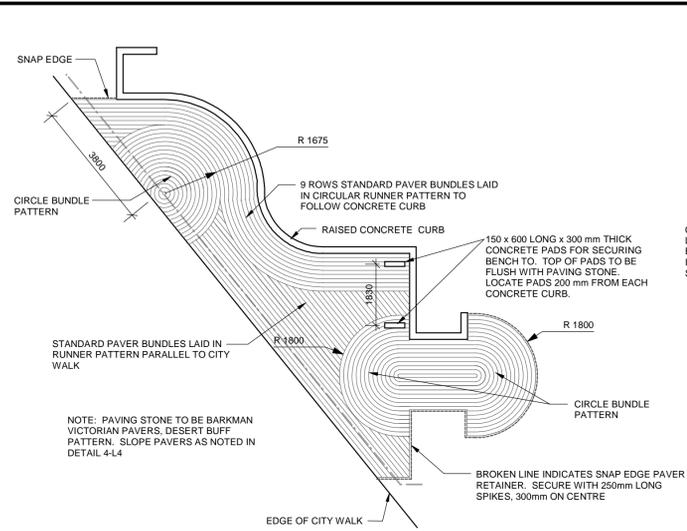


5 PAVING PATTERN PLAN
L4 Scale: 1:100

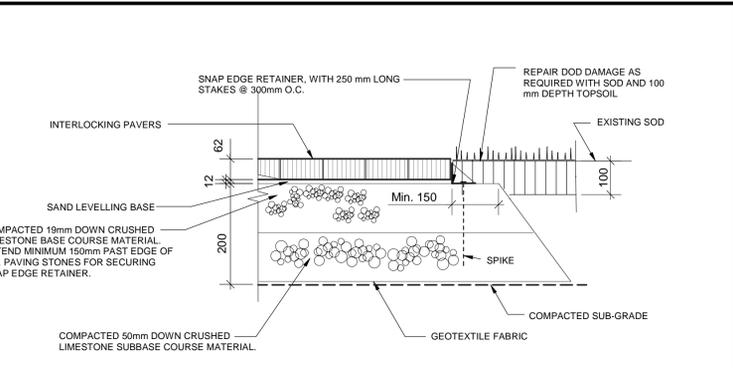

6 INTERLOCKING PAVING EDGE SECTION BY GRASS
L4 Scale: 1:10

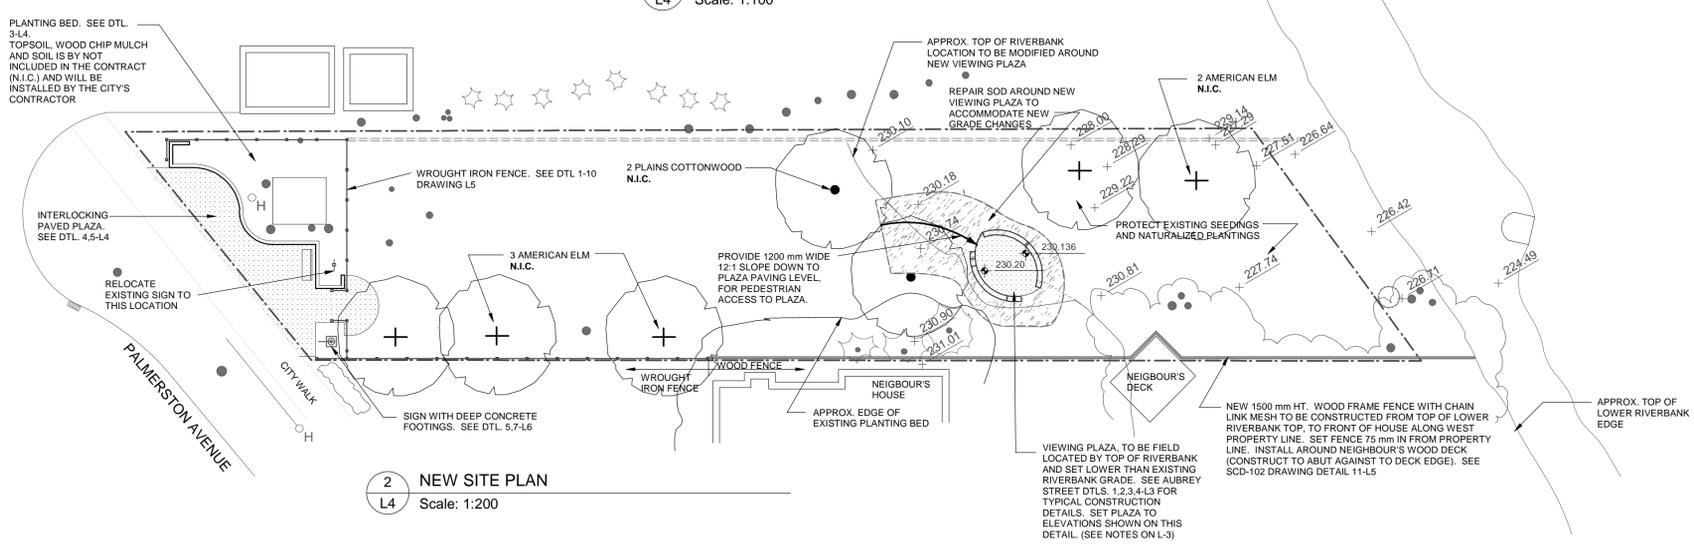

2 NEW SITE PLAN
L4 Scale: 1:200

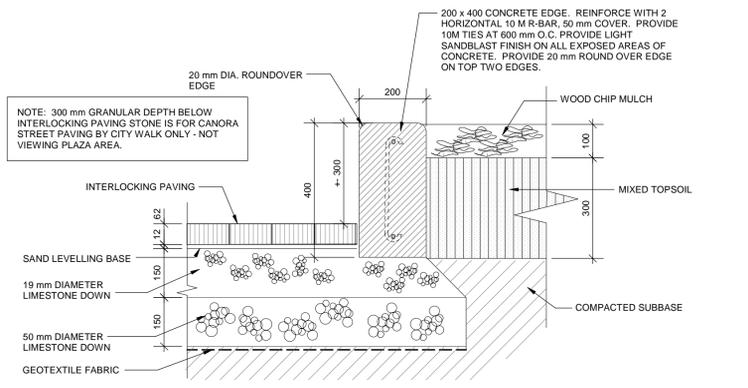

7 CONCRETE CURB SECTION
L4 Scale: 1:10

SPECIAL NOTE: CANORA GREEN SITE ONLY.

SOME OF THE WORK SHOWN ON THIS DRAWING WAS AWARDED PREVIOUSLY TO ANOTHER CONTRACTOR (SECOND NATURE LANDSCAPING). IN GENERAL TERMS SECOND NATURE LANDSCAPING WILL BE INSTALLING ALL THE TREES, SHRUBS, WOOD CHIP MULCH, TOPSOIL FOR PLANTING BEDS, AS WELL AS EXCAVATION OF PLANTING BEDS. SECOND NATURE WILL ALSO BE REMOVING TWO EXISTING SHRUBS BY THE FRONT CITY WALK, NORTHWEST CORNER OF THE SITE.

THE CONTRACTOR WHO IS AWARDED THIS CONTRACT, WILL BE REQUIRED TO CO-ORDINATE THEIR WORK WITH SECOND NATURE LANDSCAPING, TO ALLOW SECOND NATURE ACCESS TO THEIR WORK AREAS BEFORE THE NEW FENCING OR SODDING REPAIRS ARE MADE.



RELEASED FOR CONSTRUCTION

MANAGER PARKS & OPEN SPACE DIVISION

ISSUED FOR TENDER APRIL 4, 2006

PROJECT TITLE CANORA GREEN 850 Palmerston Avenue	NO.	REVISIONS	BY	DATE
	KEN RECH LANDSCAPE ARCHITECTS INC. 1480 Wellington Crescent Winnipeg Manitoba Fax 489-6852 R3N 0B3 Tel(204) 489-6616			
DRAWING TITLE MISCELLANEOUS SITE PLANS AND DETAILS	DRAWN BY K.RECH	SCALE AS NOTED	SHEET NO. L4	
	PRINT DATE APRIL 4/06	DATE JULY 15/05	REVISION 0	