




1 EXISTING SITE PLAN
L9 Scale: 1:200

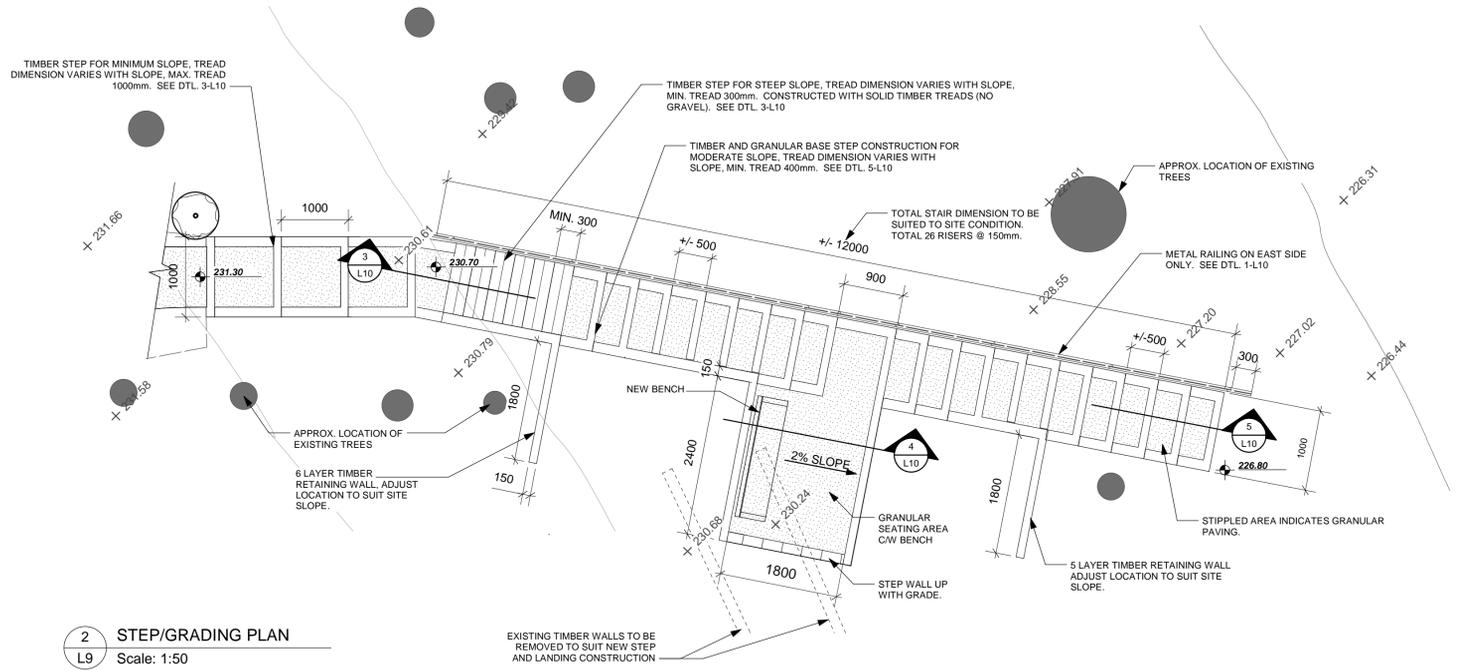

2 STEP/GRADING PLAN
L9 Scale: 1:50

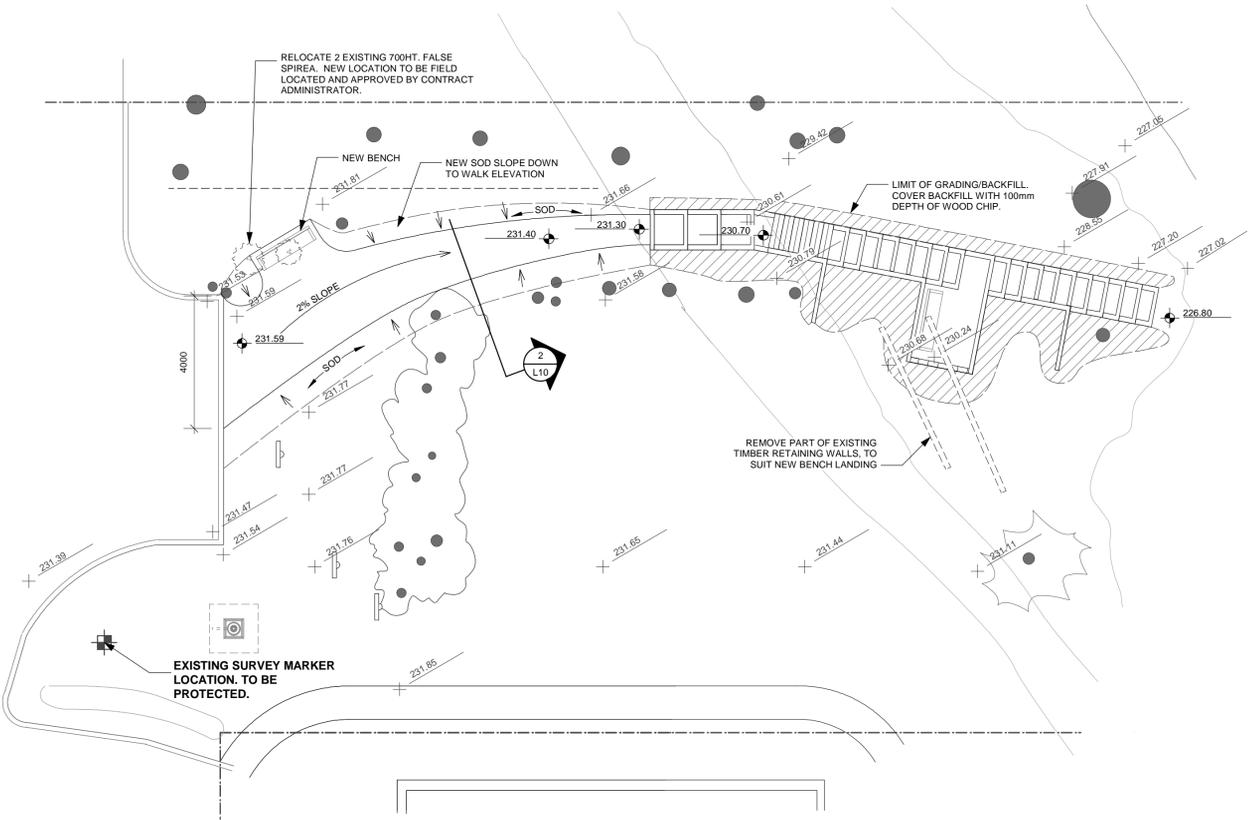

3 GRADING PLAN
L9 Scale: 1:100

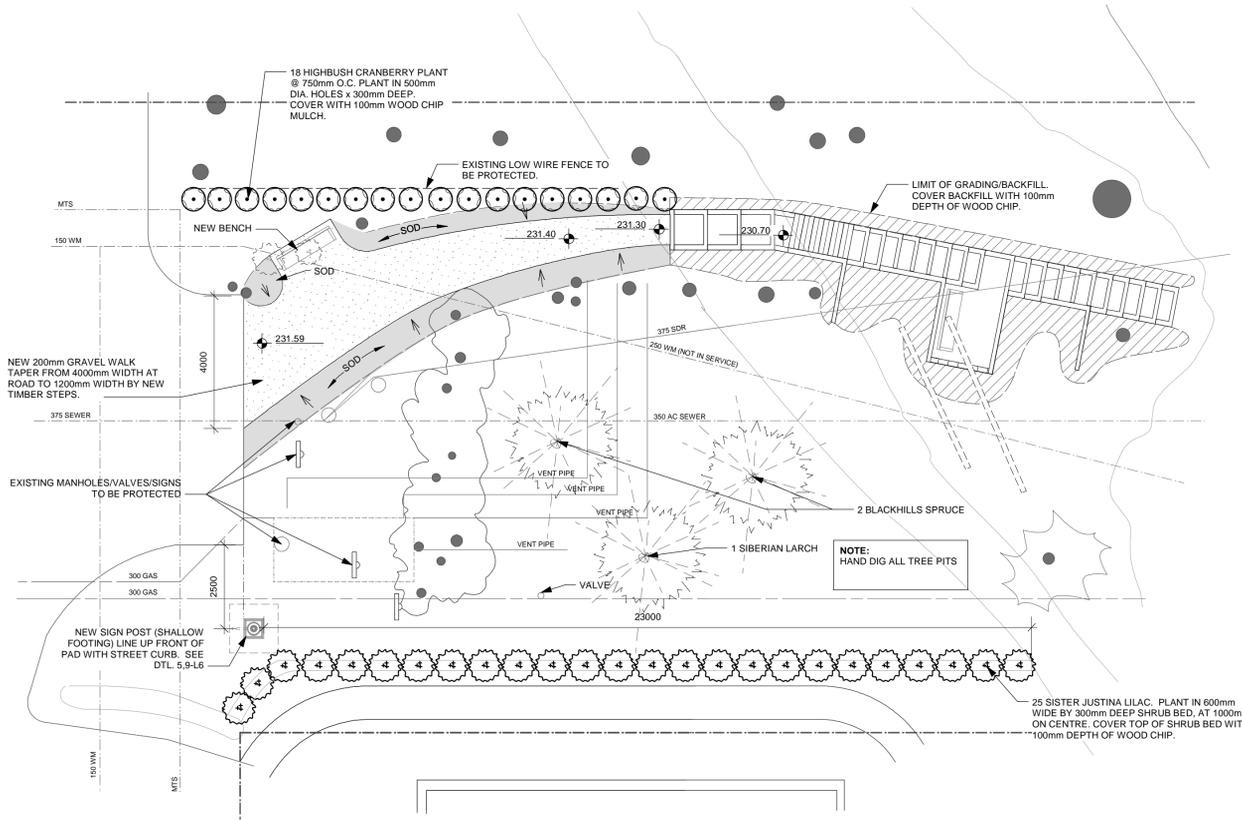

4 LANDSCAPE PLAN
L9 Scale: 1:100

Qty	Botanical Name	Common Name	Size / Remarks - NOTE: ALL TREES TO BE SPECIMEN QUALITY.
13	<i>Picea glauca densata</i>	BLACKHILLS SPRUCE	2.4 METRE HT. MIN. 950mm ROOTBALL. 2 STAKES.
1	<i>Larix Sibirica</i>	SIBERIAN LARCH	3.0 METRE HT. MIN. 1100mm ROOTBALL. 2 STAKES.
25	<i>Syringa vulgaris</i> 'Sister Justina'	SISTER JUSTINA LILAC	MIN. 6 BASAL STEMS, EACH STEM TO BE MIN. 900mm HT. CONTAINER.
21	<i>Syringa x prestoniae</i> 'Miss Canada'	HIGHBUSH CRANBERRY	MIN. 4 BASAL STEMS, EACH STEM TO BE MIN. 900mm HT. CONTAINER.

RELEASED FOR CONSTRUCTION
MANAGER PARKS & OPEN SPACE DIVISION



ISSUED FOR TENDER APRIL 4, 2006

PROJECT TITLE ARLINGTON GREEN 1 Arlington Street		NO.	REVISIONS	BY	DATE
DRAWING TITLE SITE PLANS		DRAWN BY B.P.	SCALE AS NOTED	SHEET NO. L9	
PRINT DATE APRIL 4/06		DATE JULY 15/05		FILE NO. 04-01-D	
KEN RECH LANDSCAPE ARCHITECTS INC. 1480 Wellington Crescent Winnipeg, Manitoba Fax 489-6852 R3N 0B3 Tel(204) 489-6616					