



1 EXISTING SITE PLAN
L2 Scale: 1:300

2 PAVING SECTION / LAYOUT PLAN
L2 Scale: 1:100

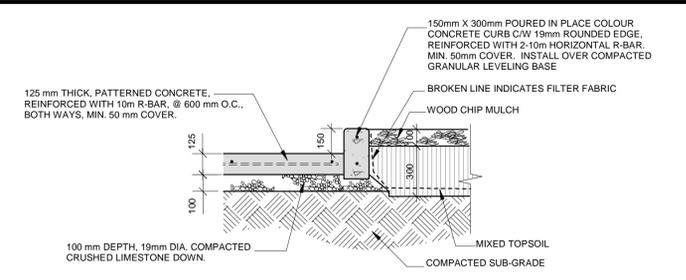


4 SHRUB BED / CONCRETE PAVING SECTION
L2 Scale: 1:20

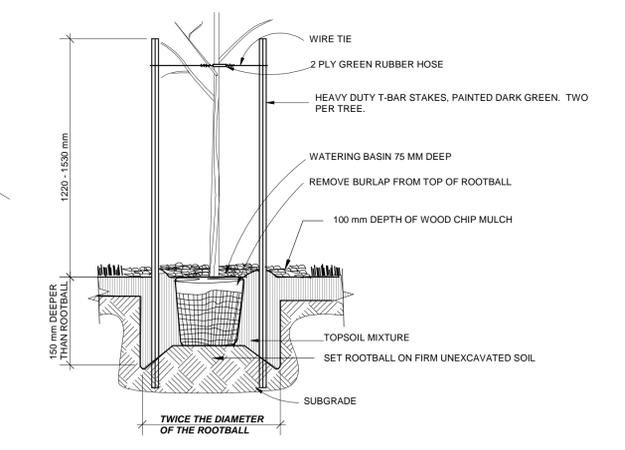

5 TREE PIT / PLANTING DETAIL
L2 Scale: 1:20

NOTE:
INSTALL 300mm MIXED TOPSOIL C/W 100mm DEPTH WOODCHIP MULCH COVERING FOR ALL SHRUB BEDS.

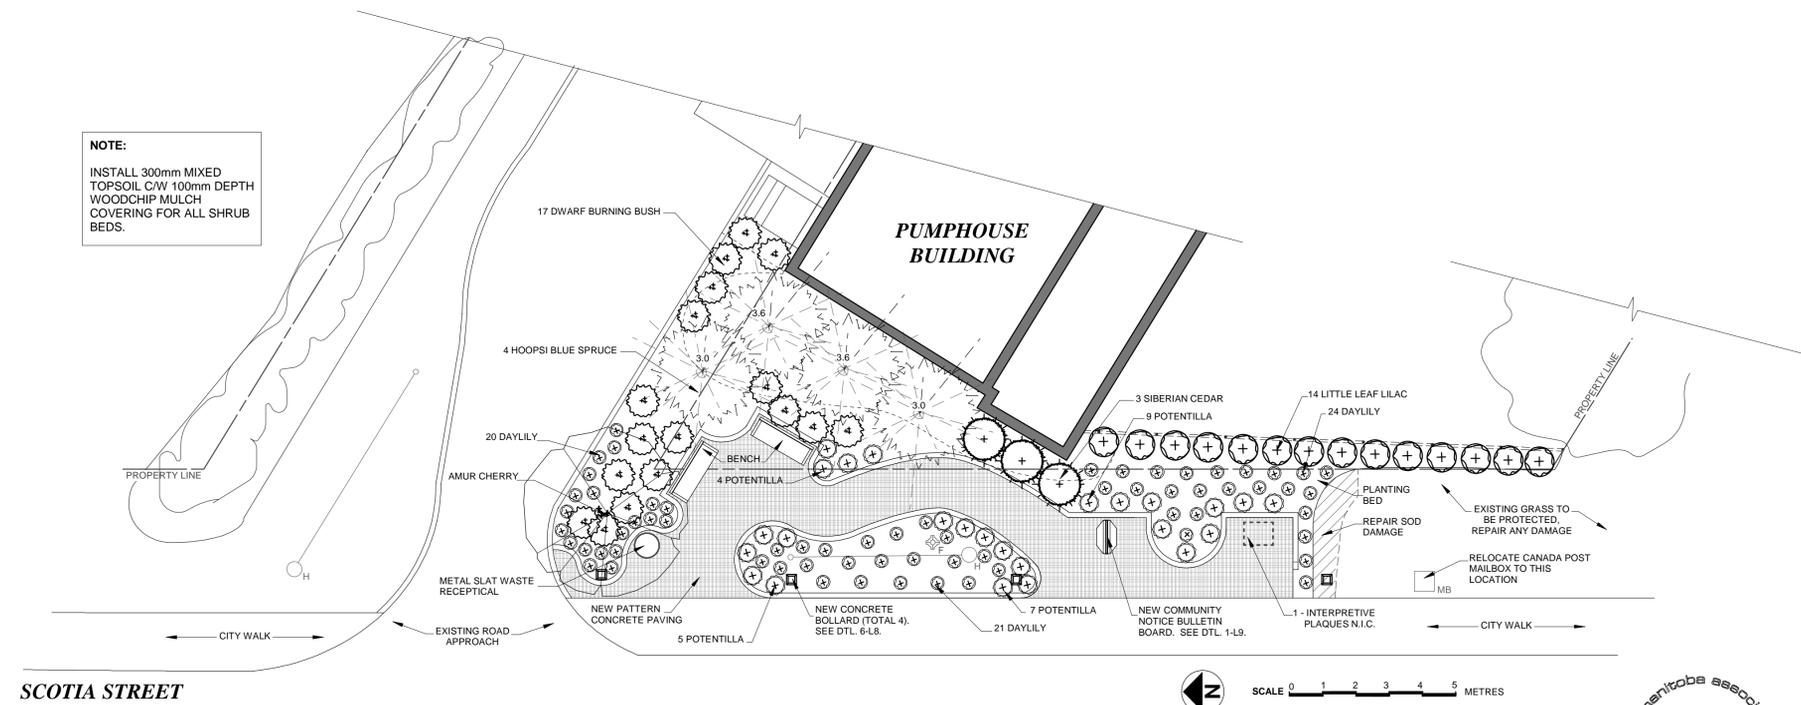

3 LANDSCAPE PLAN
L2 Scale: 1:100

Plant List

Qty	Botanical Name	Common Name	Size / Remarks
2	<i>Picea pungens</i> cvs. "Hoopsi"	HOOPSI BLUE SPRUCE	3.0 METRE HT. SPECIMEN QUALITY, MIN. 1000mm ROOTBALL
2	<i>Picea pungens</i> cvs. "Hoopsi"	HOOPSI BLUE SPRUCE	3.6 METRE HT. SPECIMEN QUALITY, MIN. 1140mm ROOTBALL
1	<i>Prunus maackii</i>	AMUR CHERRY	MIN. 50mm CAL., 3 METRE HT.
17	<i>Euonymus alatus</i>	DWARF BURNINGBUSH	MIN. 4 STEMS 600 HT. CONTAINER
14	<i>Syringa meyeri</i> palibin	LITTLE LEAF LILAC	MIN. 10 STEMS, 600mm HT. CONTAINER.
25	<i>Potentilla fruticosa</i>	GOLDDROP POTENTILLA	MIN. 400mm HT. DENSE BUSHY PLANTS. CONTAINER.
3	<i>Thuja occidentalis</i> "Wareana"	SIBERIAN CEDAR	MIN. 915mm HT. CONTAINER.
65	<i>Hemerocallis</i>	DAYLILY	MIXED COLOURS. MIN. 6 VARIETIES. ZONE 3 OR LESS. 2 YEAR OLD PLANTS

RELEASED FOR CONSTRUCTION
MANAGER PARKS & OPEN SPACE DIVISION



ISSUED FOR TENDER APRIL 4, 2006

PROJECT TITLE JEFFERSON PUMPING STATION 229 SCOTIA STREET	NO.	REVISIONS	BY	DATE
	KEN RECH LANDSCAPE ARCHITECTS INC. 1480 Wellington Crescent Winnipeg Manitoba Fax 489-6852 R3N 0B3 Tel 204-489-6616			
DRAWING TITLE SITE PLANS AND MISCELLANEOUS DETAILS	DRAWN BY B.P.	SCALE AS NOTED	SHEET NO. L2	
	PRINT DATE APRIL 4 / 06	DATE JAN. 5 / 06	REVISION	