




1 EXISTING SITE PLAN  
L4 Scale: 1:300

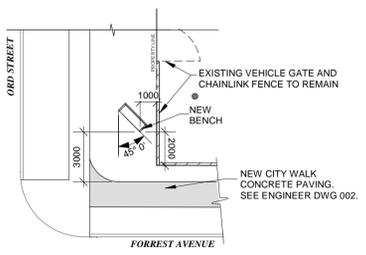


2 ORD AND FORREST PLAZA GRADING / SITE PLAN  
L4 Scale: 1:200

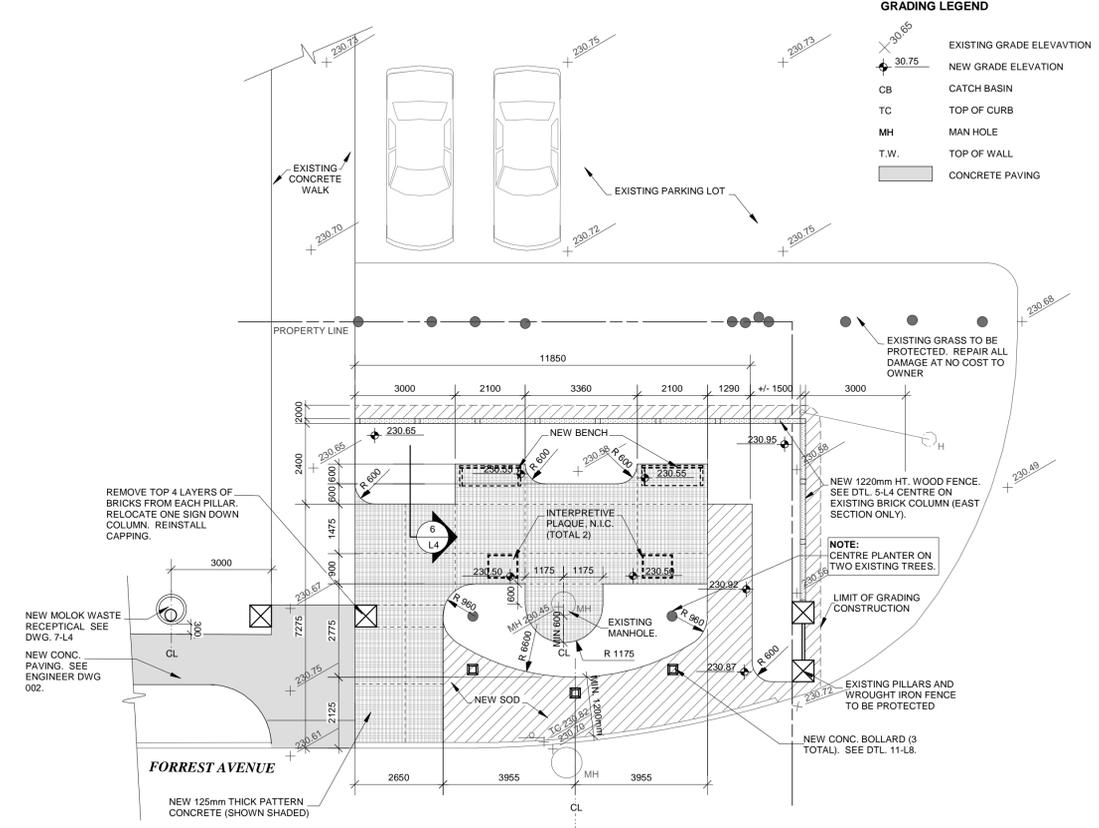


3 MARYMOUND PLAZA GRADING / SITE PLAN  
L4 Scale: 1:100

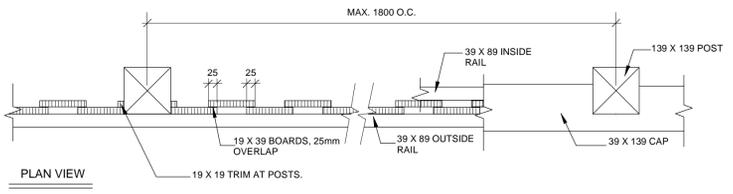


5 WOOD FENCE DETAIL  
L4 Scale: 1:10

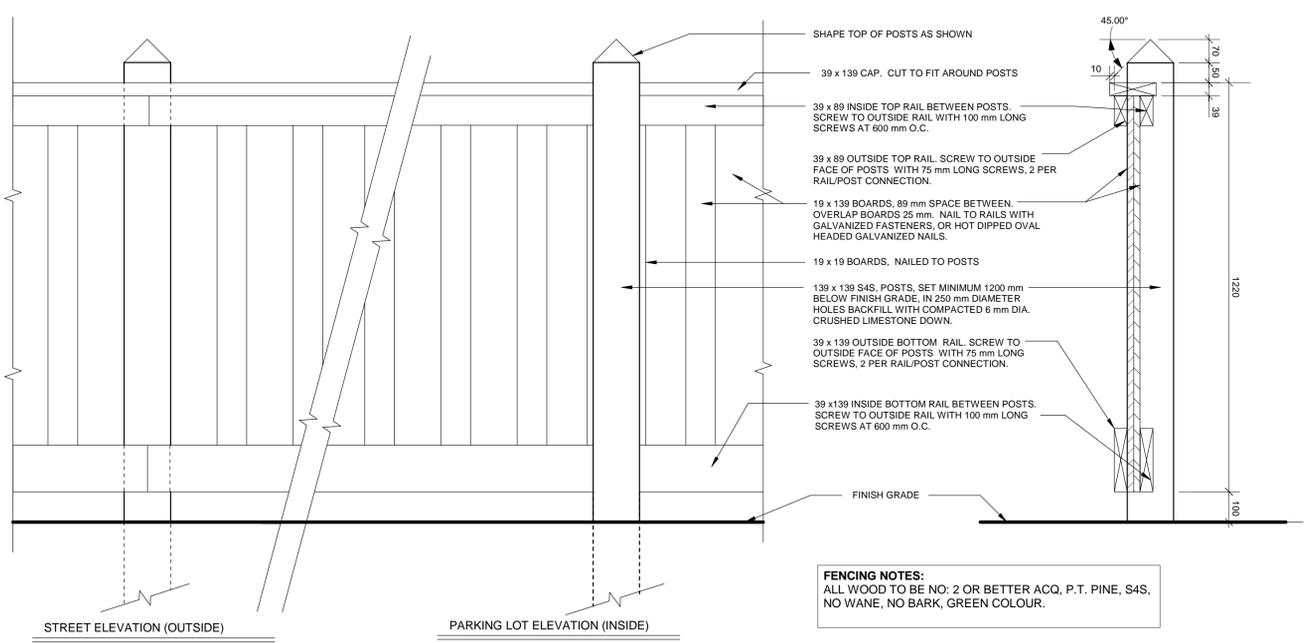


**FENCING NOTES:**  
ALL WOOD TO BE NO. 2 OR BETTER ACQ, P.T. PINE, S4S, NO WANE, NO BARK, GREEN COLOUR.

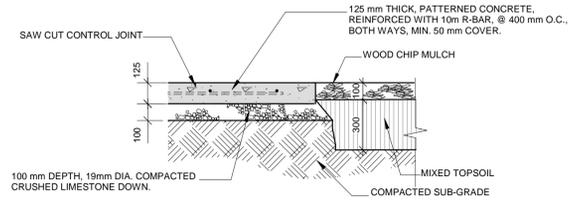

6 SHRUB BED / CONCRETE PAVING SECTION  
L4 Scale: 1:20

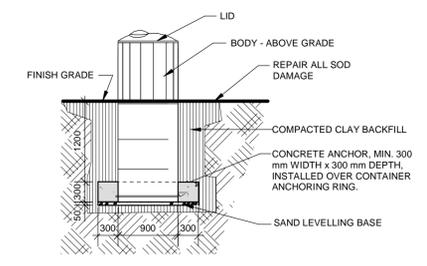

7 MOLOK 1300L WASTE RECEPTACLE SECTION  
L4 Scale: 1:50

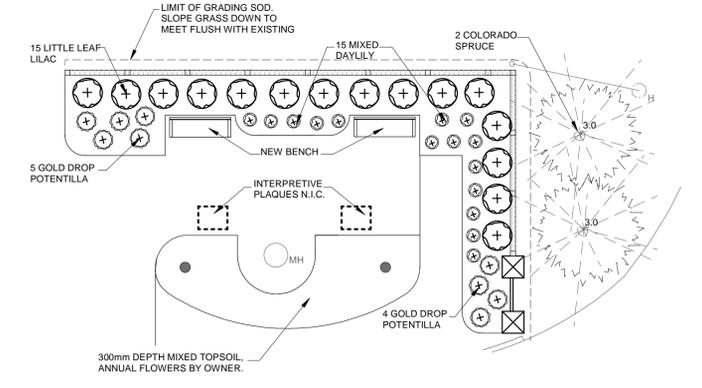

4 MARYMOUND PLAZA LANDSCAPE PLAN  
L4 Scale: 1:100

**Plant List**

Qty	Botanical Name	Common Name	Size / Remarks
2	<i>picea pungens</i>	COLORADO SPRUCE	3.0 METRE HT. SPECIMEN QUALITY, MIN. 1000mm ROOTBALL.
15	<i>syringa meyeri palibin</i>	LITTLE LEAF LILAC	MIN. 10 STEMS, 600mm HT. CONTAINER.
9	potentilla	GOLD DROP POTENTILLA	MIN. 400mm HT. DENSE BUSHY PLANTS. CONTAINER.
15	hemerocallis	MIXED DAYLILY	MIXED COLOURS. MIN. 4 VARIETIES. ZONE 3 OR LESS. 2 YEAR OLD PLANTS.

ISSUED FOR TENDER APRIL 4, 2006

PROJECT TITLE <b>MARYMOUND</b>  FORREST AVENUE	NO.	REVISIONS	BY	DATE
	KEN RECH LANDSCAPE ARCHITECTS INC. 1480 Wellington Crescent Winnipeg Manitoba Fax 489-6852 R3N 0B3 Tel 204-489-6616			
DRAWING TITLE <b>SITE PLANS AND MISCELLANEOUS DETAILS</b>	DRAWN BY	SCALE	SHEET NO.	
	B.P.	AS NOTED	<b>L4</b>	
	PRINT DATE	DATE		
APRIL 4 / 06	JAN. 11 / 06	FILE NO.	REVISION	
04-09				

RELEASED FOR CONSTRUCTION  
MANAGER PARKS & OPEN SPACE DIVISION

