




2 LAYOUT PLAN  
L6 Scale: 1:75

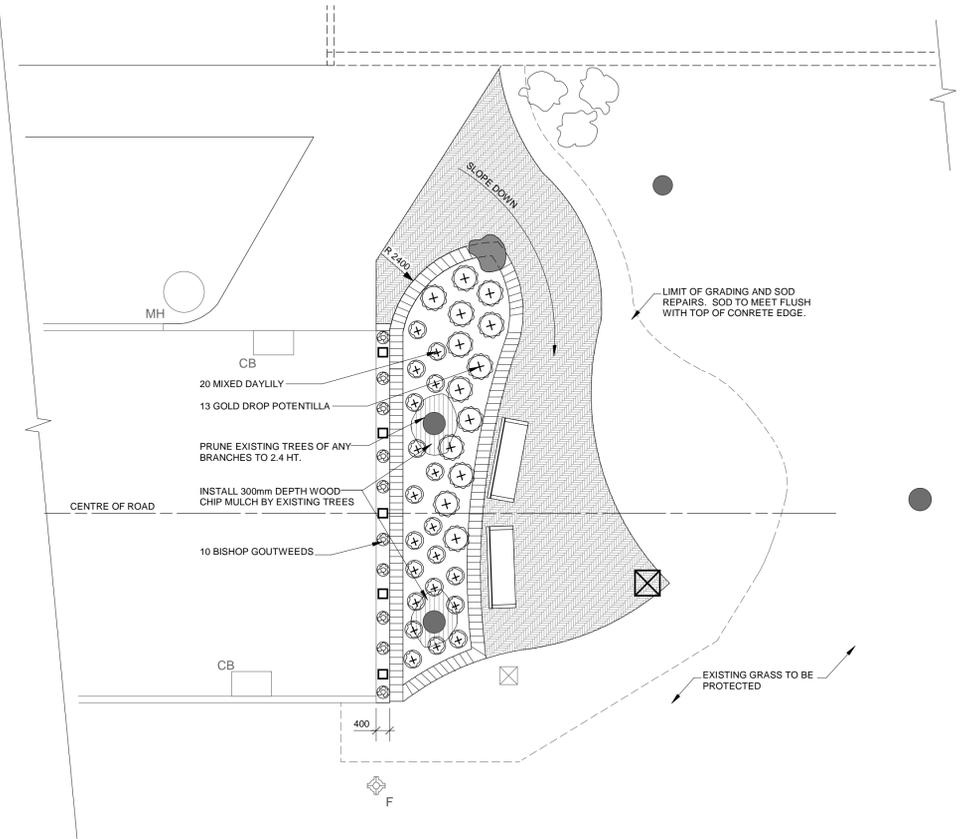

3 LANDSCAPE PLAN  
L6 Scale: 1:75

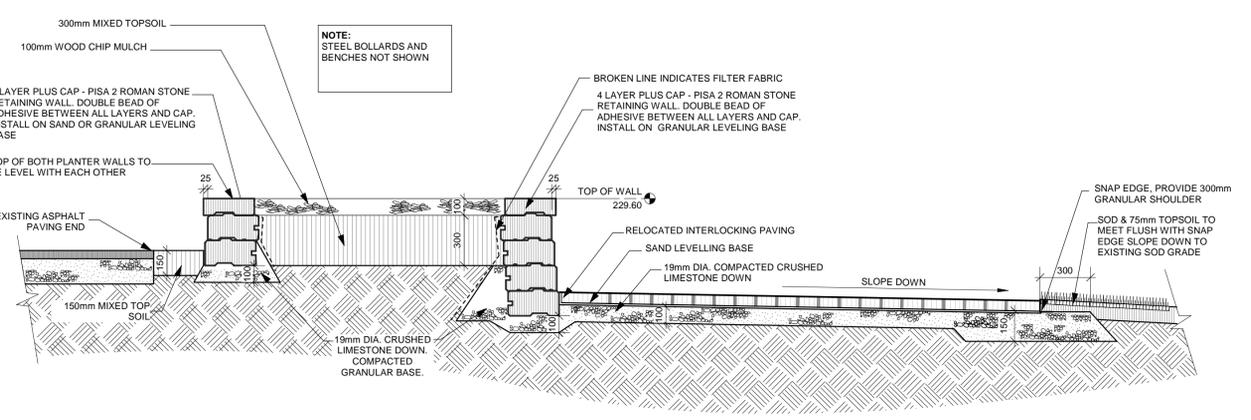

4 PLANTER WALL/INTERLOCKING PAVING SECTION  
L6 Scale: 1:20

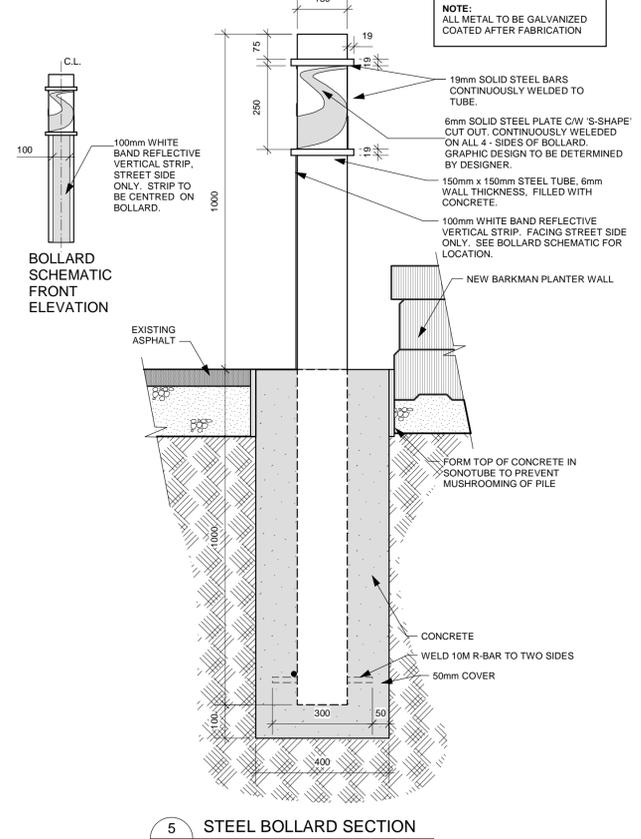

5 STEEL BOLLARD SECTION  
L6 Scale: 1:10

**Plant List**

Qty	Botanical Name	Common Name	Size / Remarks
13	potentilla fruticosa	GOLDDROP POTENTILLA	MIN. 400mm HT. DENSE BUSHY PLANTS. CONTAINER.
10	aegopodium podagaria "Bishop"	BISHOP GOUTWEED	1 GAL. CONTAINER
20	hemerocallis	DAYLILY	MIXED COLOURS. MIN. 6 VARIETIES. ZONE 3 OR LESS. 2 YEAR OLD PLANTS



RELEASED FOR CONSTRUCTION  
MANAGER PARKS & OPEN SPACE DIVISION

PROJECT TITLE <b>LUXTON STREET END</b>		NO. REVISIONS		BY DATE	
LUXTON STREET		KEN RECH LANDSCAPE ARCHITECTS INC. 1480 Wellington Crescent Winnipeg Manitoba Fax 489-6852 R3N 0B3 Tel 204-489-6616			
DRAWING TITLE <b>SITE PLAN AND MISCELLANEOUS DETAILS</b>		DRAWN BY B.P.	SCALE AS NOTED	SHEET NO. <b>L6</b>	
PRINT DATE APRIL 4 / 06		DATE JAN. 5 / 06	REVISION		
FILE NO. 04-09					

ISSUED FOR TENDER APRIL 4, 2006