

1
L5


Castle Play Area - Layout and Grading Plan
Scale 1:100

GRADING LEGEND

± 100.6	Proposed Grades
T.W.	Top of Wall
B.W.	Bottom of Wall


Refer to Drawing L1 For Existing Grades

Note:
Layout and Grading is to be Confirmed
On Site By Contract Administrator
And Adjusted As Required To
Accommodate the Playstructures
And Safety Zones.

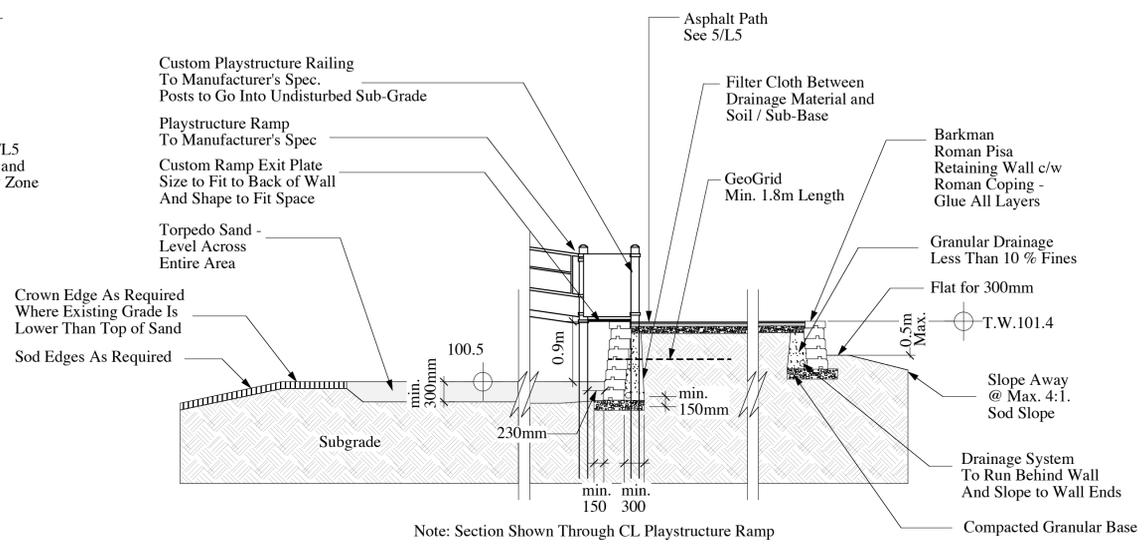


2
L5

Sand Safety Base and Retaining Wall Section
Scale 1:50

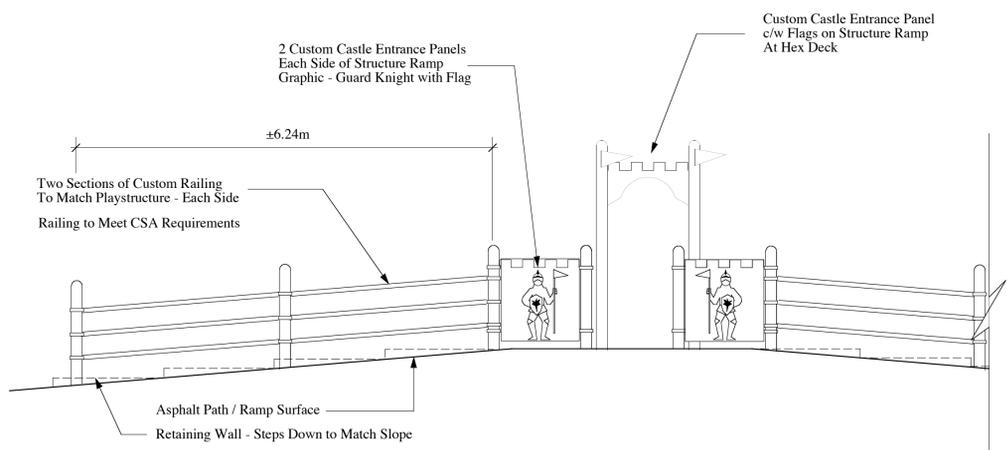

3
L5

Ramp Entrance and Railing
Scale 1:50

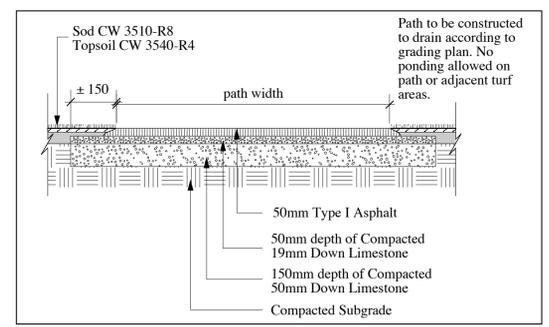

4
L5

Asphalt Path
Scale 1:25

© David Wagner Associates Inc. All rights reserved. All drawings are conceptual in nature. It is to be clearly understood that the author, in producing said drawings, shall not be liable for any and all loss, damage or injury that may result from the drawings themselves, or from the construction work produced from this plan, or from any claim that may result subsequent to the project being constructed and one proceeding on the site. The author shall assume no responsibility for any claims or damages by the contractors or others of neighboring properties.

Should any claim be made directly against the author as a result of the drawings themselves, or as a result of the way in which the project is constructed, the author shall not be held liable for any and all damages to the property or persons, the author to be indemnified by the owner in full, including the costs of paying any and all court costs for the author or settling any judgments made against the author.

The reproduction may be made without the permission of the Landscape Architect and when made, must bear his/her name. Any and all designs herein are the property of the Landscape Architect. If copied and filed for design herein are intended for construction, once only. All prices to be returned to the Landscape Architect on request.

This drawing shall not be used for building purposes until countersigned by the Landscape Architect.


The contractor shall check all dimensions and other data on site and report any discrepancies to the Landscape Architect.

Figured dimensions to be taken in preference to scaled dimensions.

If in doubt please ask.

Notes

DATE ISSUED
March 17, 2006

 

Manager Parks and Open Space Division
Released For Construction Date

North	
Project	
St. Vital Park Playground Winnipeg, Manitoba	
Sheet Title	
Castle Play Area And Details	
Drawn	LLW
Date	Aug. 22, 2005
Job No.	0405.5
Approved	
Scale	as shown metric
Drawing No.	L5

David Wagner Associates Inc.
4 - 430 River Avenue Winnipeg, Manitoba, R3L 0C6 (204) 452-2426
LANDSCAPE ARCHITECTURE • URBAN DESIGN • GOLF COURSE ARCHITECTURE