

LOCATION OF UNDERGROUND STRUCTURES AS SHOWN ARE BASED ON THE BEST INFORMATION AVAILABLE BUT NO GUARANTEE IS GIVEN THAT ALL EXISTING UTILITIES ARE SHOWN OR THAT THE GIVEN LOCATIONS ARE EXACT. CONFIRMATION OF EXISTENCE AND EXACT LOCATION OF ALL SERVICES MUST BE OBTAINED FROM THE INDIVIDUAL UTILITIES BEFORE PROCEEDING WITH CONSTRUCTION.

NOTE: DO NOT SCALE - DRAWING PLOT MAY NOT BE AT 100%

DATE ISSUED
June 1, 2006

2
L1
Deciduous Tree Planting Detail
1:25


3
L1
Evergreen Tree Planting Detail
1:25

PLANT SPECIFICATION LIST
All Dimensions Minimum Size

Qty.	Botanical / Common Name	Size / Remarks
EVERGREEN TREES		
3	Picea pungens / Colorado Blue Spruce	1.5 M ht. Full and even growth all sides, well branched to grade, single well-formed leader, B&B or #25 container
DECIDUOUS TREES		
6	Acer negundo 'Baron' / Baron Manitoba Maple	65 mm cal. 4.0 M ht., Well formed head, #25 container.
3	Fraxinus pennsylvanica sub. 'Rugby' / Prairie Spire Ash	65 mm cal. 4.5 M ht., Well formed head, B&B or # 25 container.
3	Prunus maackii / Amur Cherry	50 mm cal. 4.5 M ht., B&B or 20 container.
3	Tilia mongolica / Harvest Gold Linden	65 mm cal. 4.0 - 4.5 M ht., Well formed head, B&B or 25 container.

Base Information
UMA Engineering Ltd.

--- Project Boundary

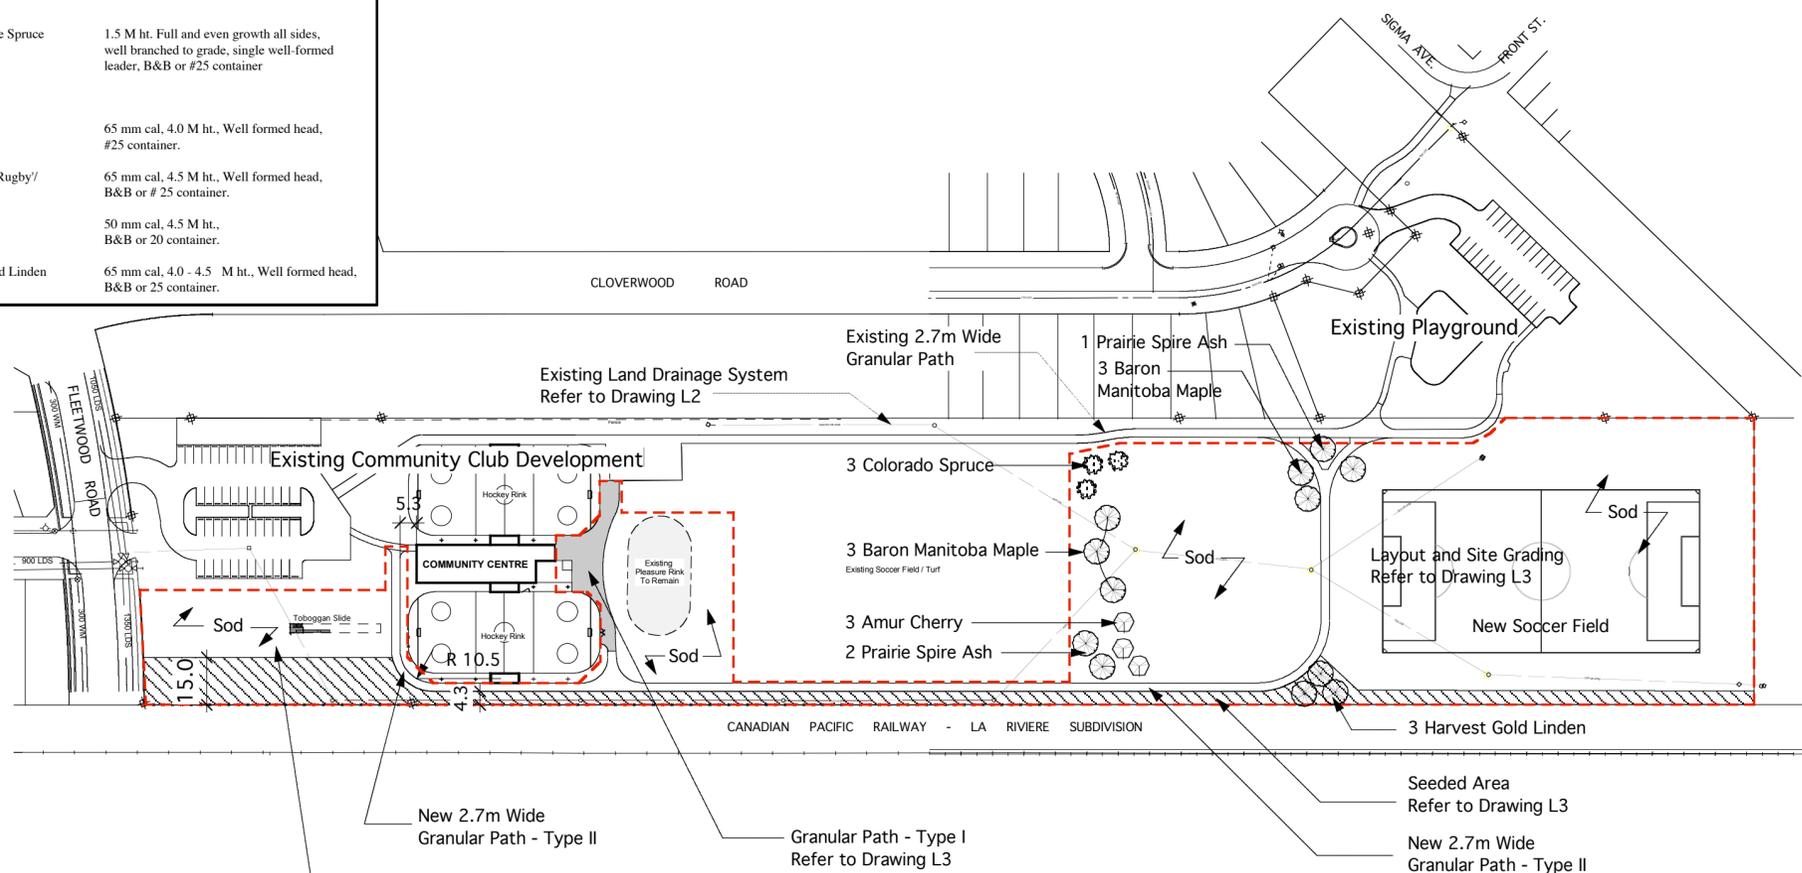

1
L1
Site Plan and Planting Plan
1:1500

Revisions

North	
Project Whyte Ridge Community Centre Winnipeg, Manitoba	
Sheet Title Site Plan	
Drawn LLW / DW	Approved
Date June 1, 2006	Scale 1:1500
Job No. 0601	Drawing No. L1