


1 SITE PLAN
 L2 Scale: 1:500

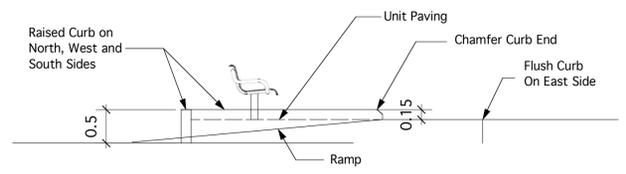

2 VIEWING PLATFORM SCHEMATIC
 L2

DO NOT SCALE DRAWINGS

revisions	description	date
5		
4		
3	Released for Tender	15-09-06
2	99% Review	6-09-06
1	90% Review	24-08-06
0	70% Review	27-07-06

project title
SARGENT PARK SKATEPARK
 WINNIPEG, MANITOBA

approved by
 designed by
 drawn by **LLW** date **25 August 2006**



drawing title
SITE PLAN

project no.	sheet	revision no.
0517	L2	0