



A SECTION DETAILS

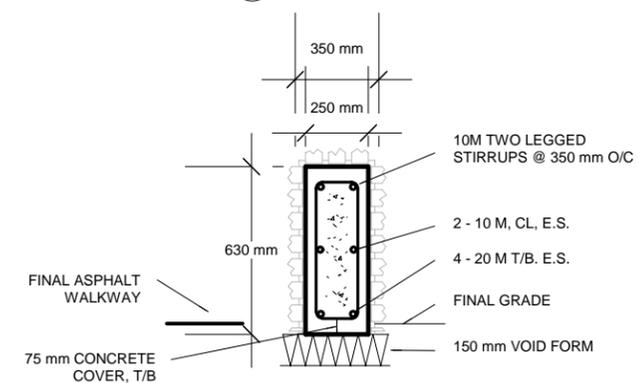

B SECTION DETAILS

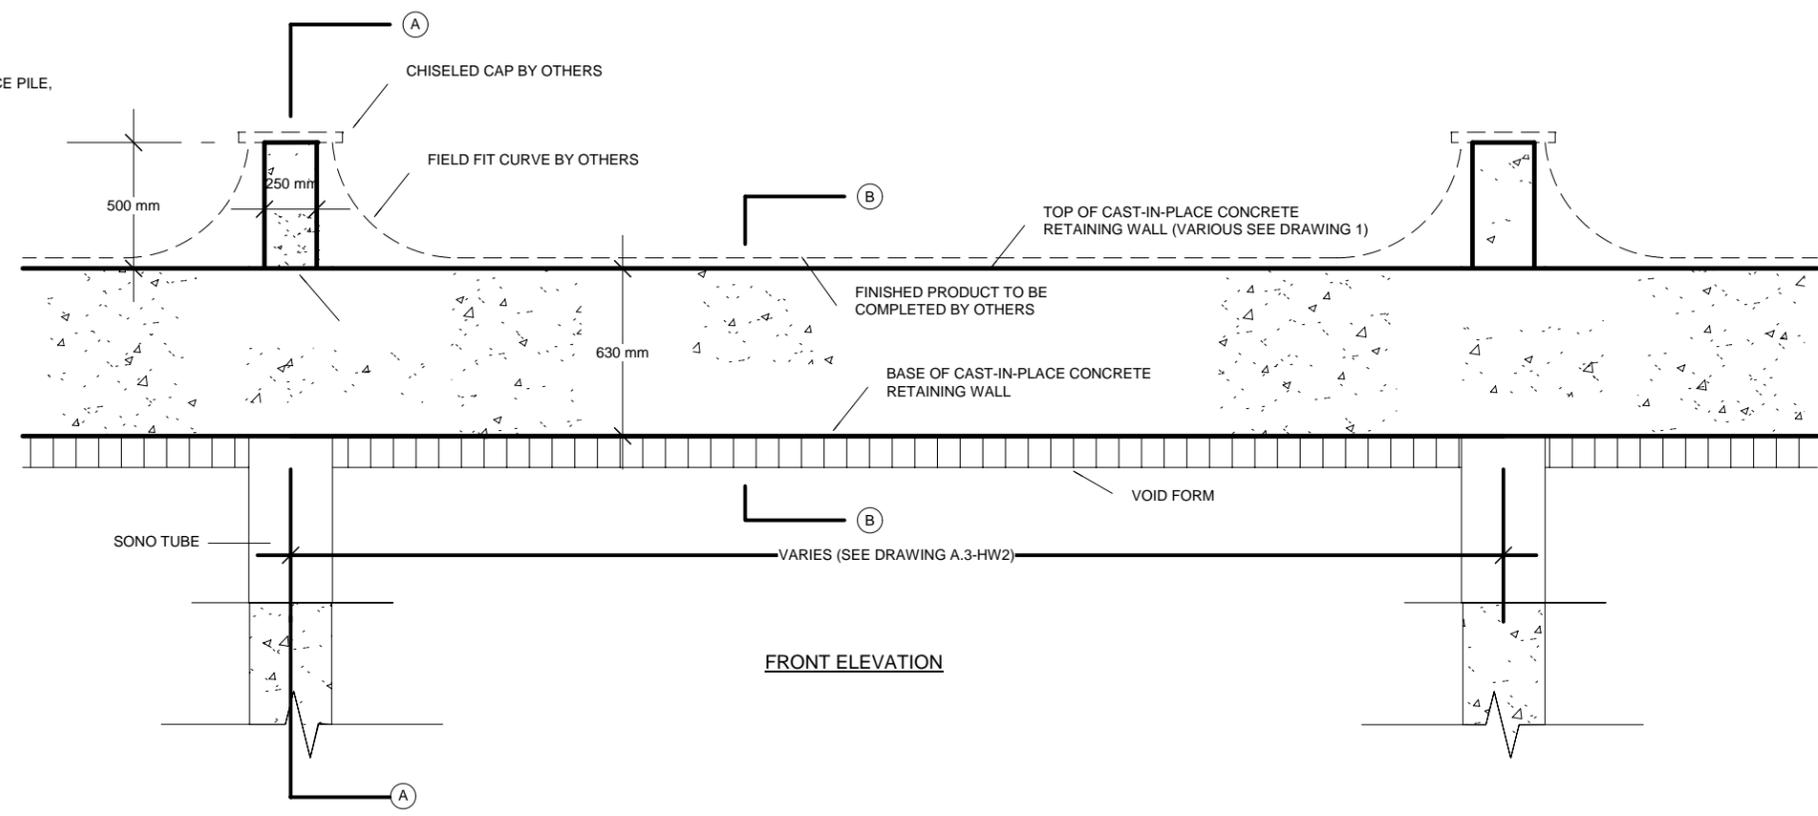

FRONT ELEVATION

- NOTES**
- 1) BEAM CONCRETE 25 MPa. (MIN.) 5-8% AIR ENTRAINMENT AND VIBRATE FRESH CONCRETE FULL LENGTH.
  - 2) YIELD STRENGTH OF STEEL 400 MPa.
  - 3) SAW CUT EXISTING ASPHALT, INFILL WITH COMPACTED TOPSOIL TO GRADE
  - 4) PILE CONCRETE 32 MPa. (MIN.) 4-7% AIR ENTRAINMENT, VIBRATE TOP 3 m FRESH CONCRETE.

No.	29 / 09 / 2006	ISSUE FOR TENDER	CDH
No.	DD / MM / YYYY	DESCRIPTION	BY

**ENG-TECH**  
CONSULTING LIMITED

#6 - 854 Marion Street  
Winnipeg, MB R2J 0K4  
Phone: (204) 233-1694  
Fax: (204) 235-1579

ENG. STAMP:

Certificate of Authorization  
ENG-TECH Consulting Limited  
No. 2475 Expiry: April 30, 2007

CLIENT:  
**CITY OF WINNIPEG**

PROJECT:  
**ENGLISH GARDEN FENCE  
CONCRETE WALL  
ASSINIBOINE PARK, WPG, MB**

DWG DESCRIPTION:  
**SECTION VIEWS**

SCALE:  
**NOT TO SCALE**

DRAWN BY: **SG** DATE: **SEPT 2006**

FILE No.: **06-217-03** CLIENT DWG/FIG. No.: **A.3-HW3**

ENG-TECH DWG/FIG. No.: **2 OF 2** REV.: **0**