


**LEGEND:**

- $\triangle$  238.24  
 $\triangle$  238.7  
EXISTING GEODETIC GRADE ELEVATION
- $\triangle$  238.7  
NEW GRADE ELEVATION
- LIMIT OF GRADING AND NEW SOD
- 2.92%  
INDICATES DIRECTION OF DRAINAGE AND PERCENTAGE OF SLOPE
- EXISTING DRAINAGE SWALE
- EXISTING CATCH BASIN


**GENERAL NOTES:**

1. EXISTING GRADE ELEVATIONS WERE SURVEYED ON NOVEMBER 22, 2006, BY KEN RECH LANDSCAPE ARCHITECTS INC. ALL GRADE ELEVATIONS SHOWN ARE IN METRES AND HUNDRETHS OF A METRE. GEODETIC GRADE ELEVATION IS BASED ON CITY OF WINNIPEG SURVEY MONUMENT 82-024 ELEV. 232.259m, 83R523 - N.E. CORNER OF WAVERLEY ST & SANDUSKI DRIVE, WHICH IS APPROX. 12 m SOUTH OF THE 9TH SET OF HYDRO POLES SOUTH OF LEE BLVD, ON THE EAST SIDE OF WAVERLEY ST. TBLT. ON TOP OF 0.05 DIA. X 2.4m IRON PIPE, 1m WEST OF E.L. WAVERLEY ST. & 0.15m SOUTH OF N.L. DANDUSKI DR.
2. THE CONTRACTOR SHALL ACCESS THE SOCCER FIELD FROM THE PARKING LOT TO THE WEST. CONTRACTOR MUST MAINTAIN PUBLIC WALK ACCESS TO THE PARKING LOT IN A SAFE MANNER FOR PEDESTRIAN USE.
3. ALL DAMAGE TO THE EXISTING SITE, PAVING, CURBING, FENCING, SOD, ETC. IS TO BE REPAIRED TO PRE-CONSTRUCTION CONDITION, AT NO FURTHER COST TO THE OWNER.

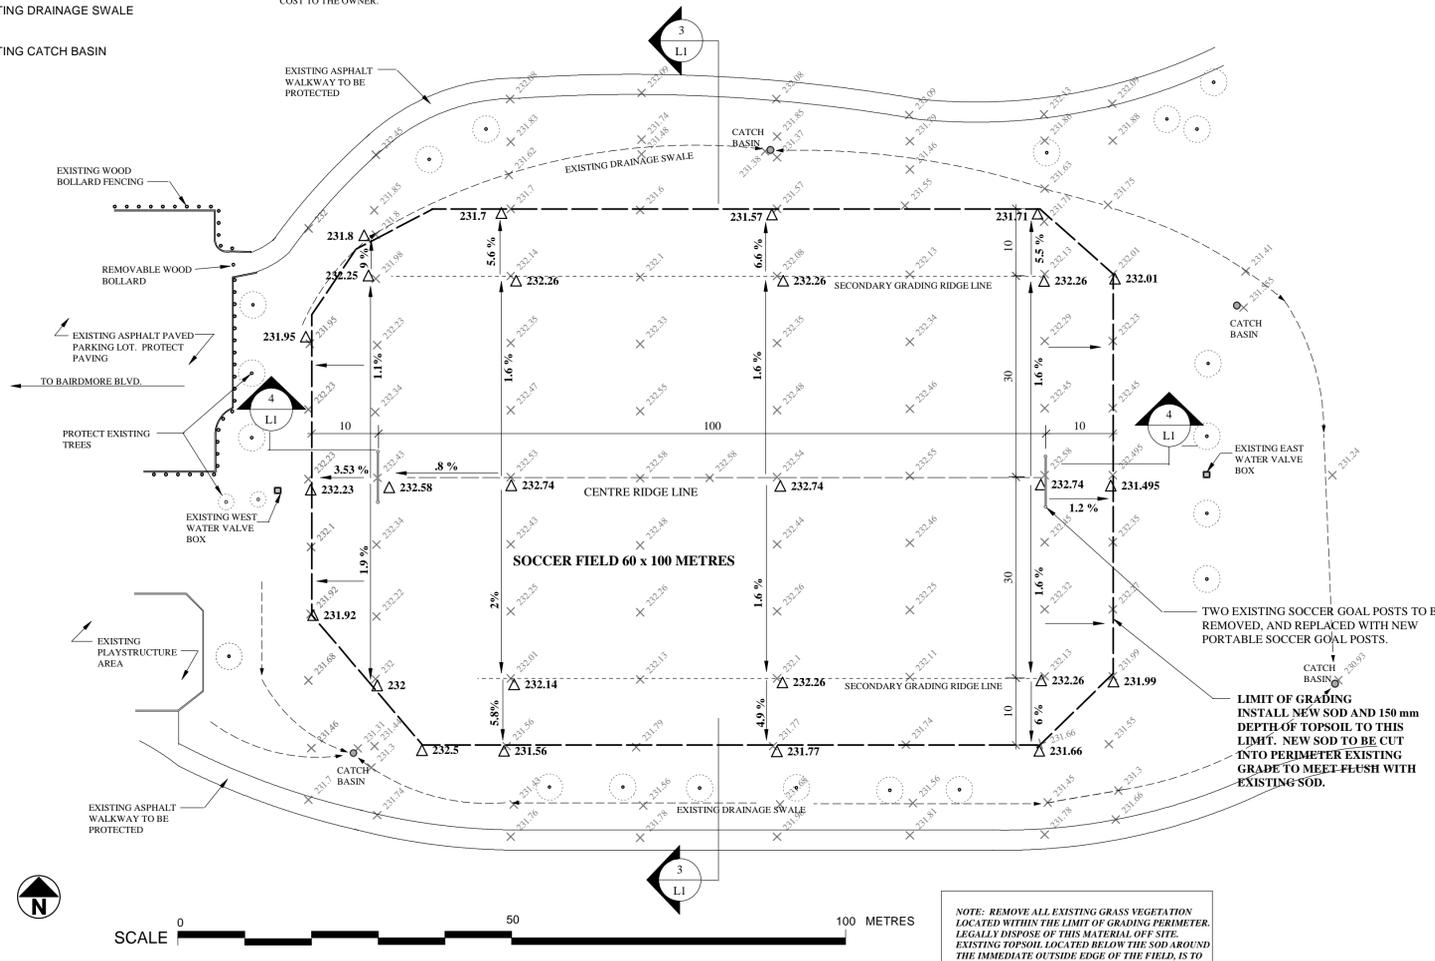


**1 SITE PLAN AND GRADING PLAN**  
L1 Scale: 1:500

NOTE: REMOVE ALL EXISTING GRASS VEGETATION LOCATED WITHIN THE LIMIT OF GRADING PERIMETER. LEGALLY DISPOSE OF THIS MATERIAL OFF SITE. EXISTING TOPSOIL LOCATED BELOW THE SOD AROUND THE IMMEDIATE OUTSIDE EDGE OF THE FIELD, IS TO BE REMOVED TO A 150 mm DEPTH TO PERMIT THE INSTALLATION OF NEW TOPSOIL. THE REMOVED SOIL/CLAY MAY BE USED FOR FILL, BUT IS NOT TO BE USED AS A REPLACEMENT FOR IMPORTED TOPSOIL.

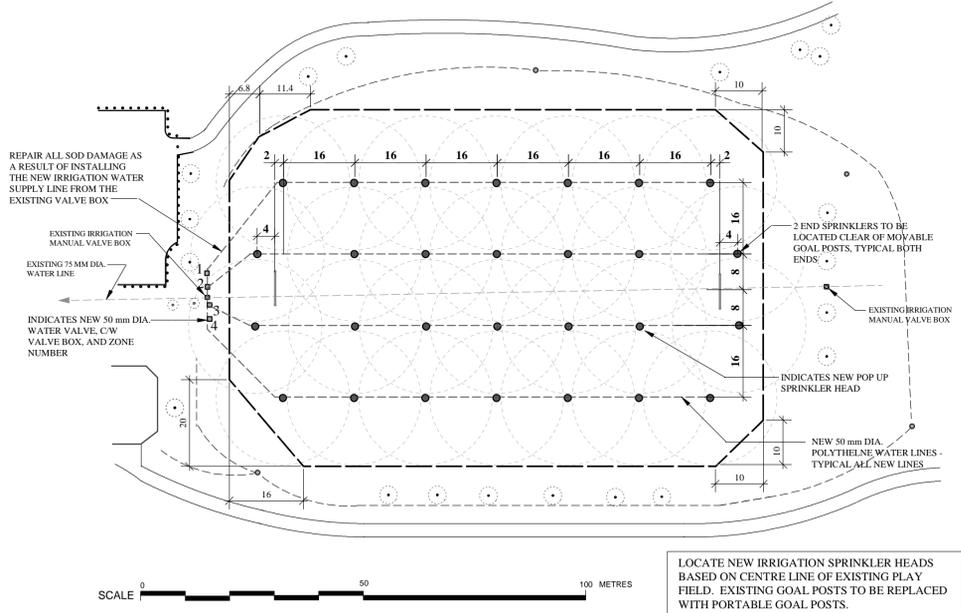


**2 IRRIGATION PLAN**  
L1 Scale: 1:750

LOCATE NEW IRRIGATION SPRINKLER HEADS BASED ON CENTRE LINE OF EXISTING PLAY FIELD. EXISTING GOAL POSTS TO BE REPLACED WITH PORTABLE GOAL POSTS.

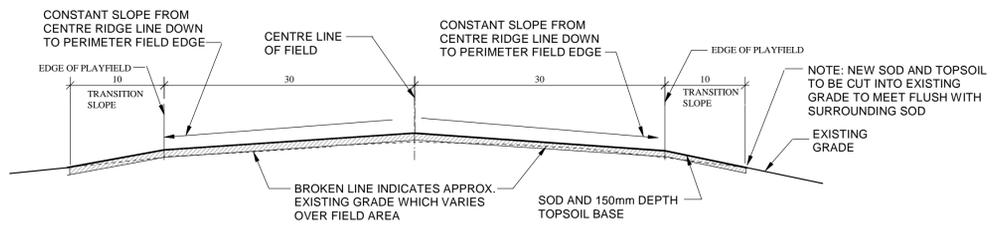

**3 GRADING SCHEMATIC SECTION**  
L1 Scale: NTS

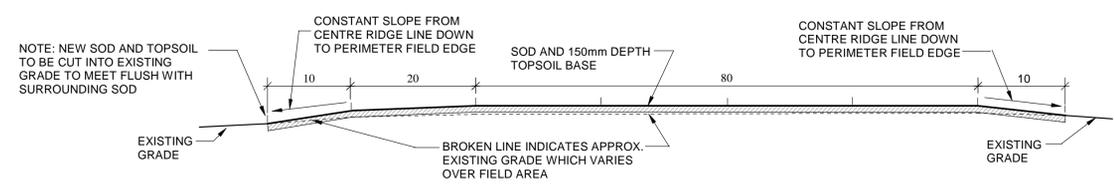

**4 GRADING SCHEMATIC SECTION**  
L1 Scale: NTS



<b>PROJECT TITLE</b>		<b>NO.</b>	<b>REVISIONS</b>	<b>BY</b>	<b>DATE</b>
KIRKBRIDGE RECREATION PLAY FIELDS					
DRAWING TITLE		<b>DRAWN BY</b>	<b>SCALE</b>	<b>SHEET NO.</b>	
WEST SOCCER FIELD RECONSTRUCTION-GRADING AND IRRIGATION PLANS		K.R.	AS NOTED	L1	
		<b>PRINT DATE</b>	<b>DATE</b>		
		FEB. 1/07	FEB. 1/07		
		<b>FILE NO.</b>	<b>REVISION</b>		
		06-20	0		
		KEN RECH LANDSCAPE ARCHITECTS INC. 1480 Wellington Crescent Winnipeg Manitoba Fax 489-6852 R3N 0B3 Tel(204) 489-6616			