





ROOF CONSTRUCTION

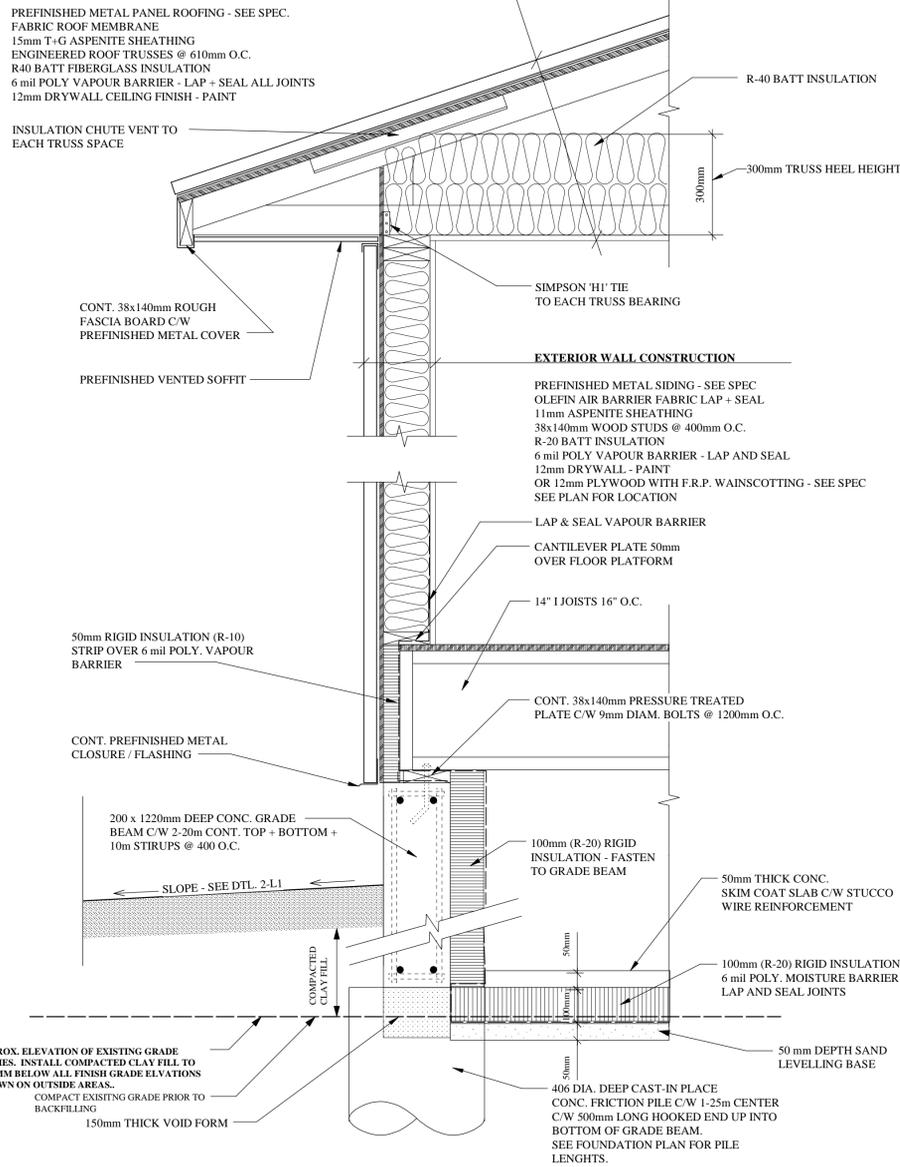

1 TYPICAL EXTERIOR WALL SECTION
A2 Scale: 1:10

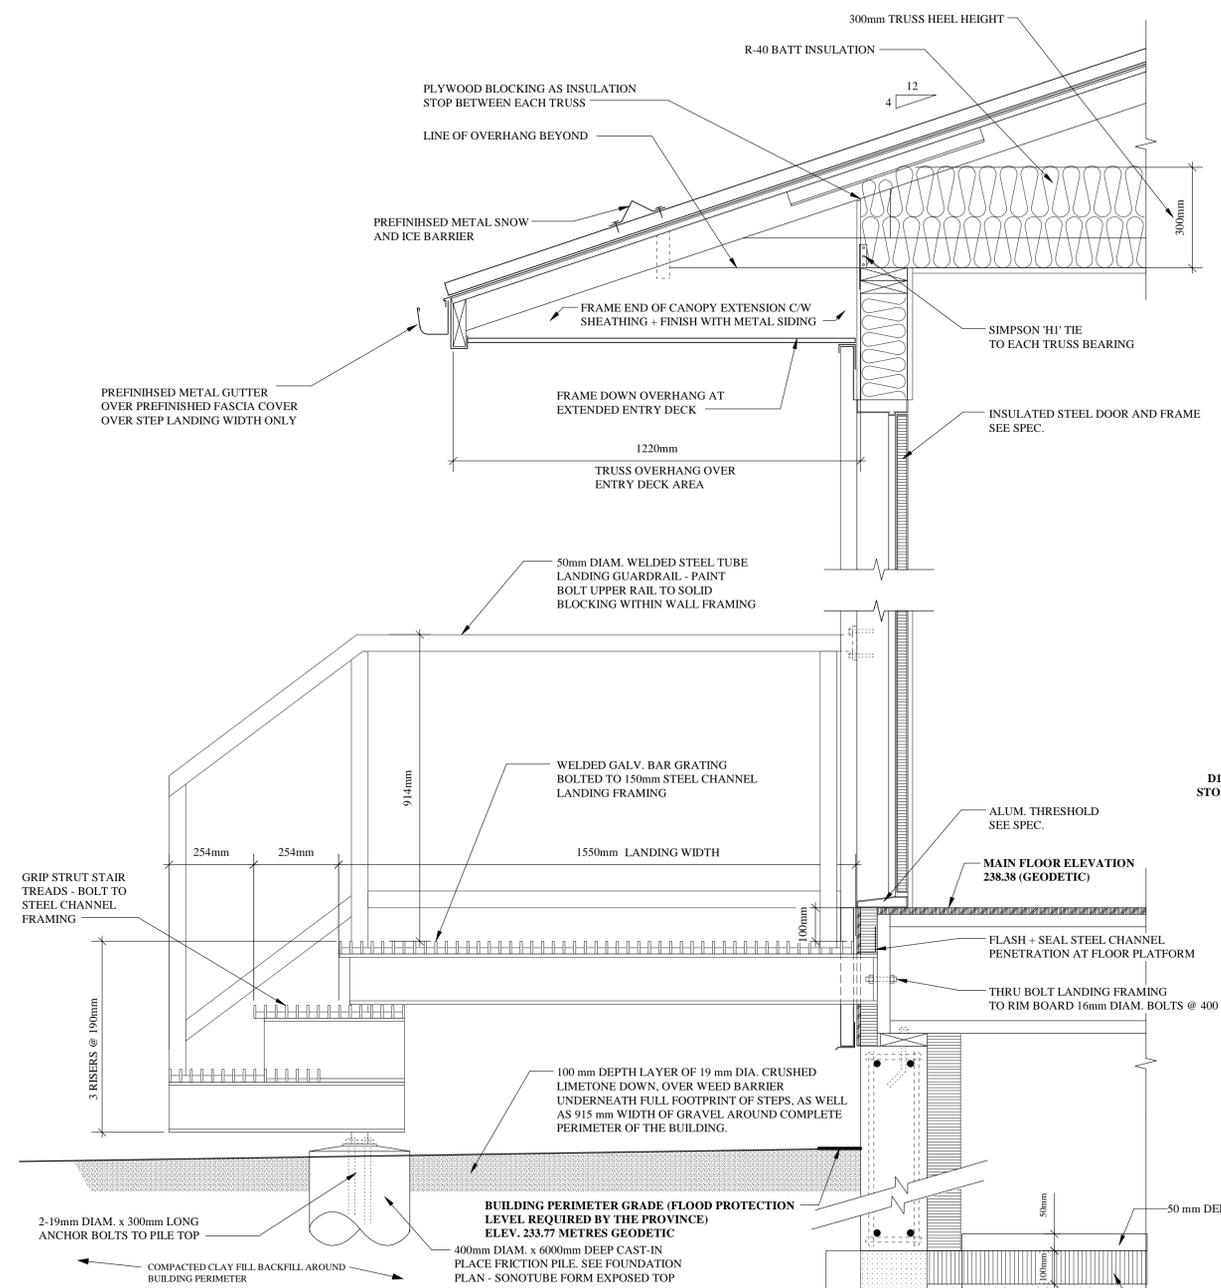


2 EXTERIOR WALL SECTION @ ENTRY DECK
A2 Scale: 1:10

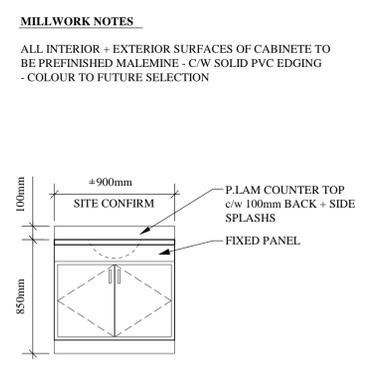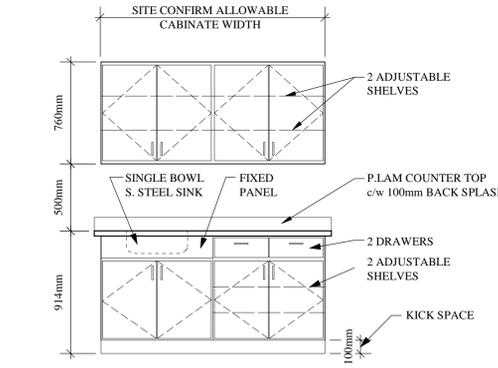

3 MILLWORK ELEVATION A
A2 Scale: 1:25

4 MILLWORK ELEVATION B
A2 Scale: 1:25

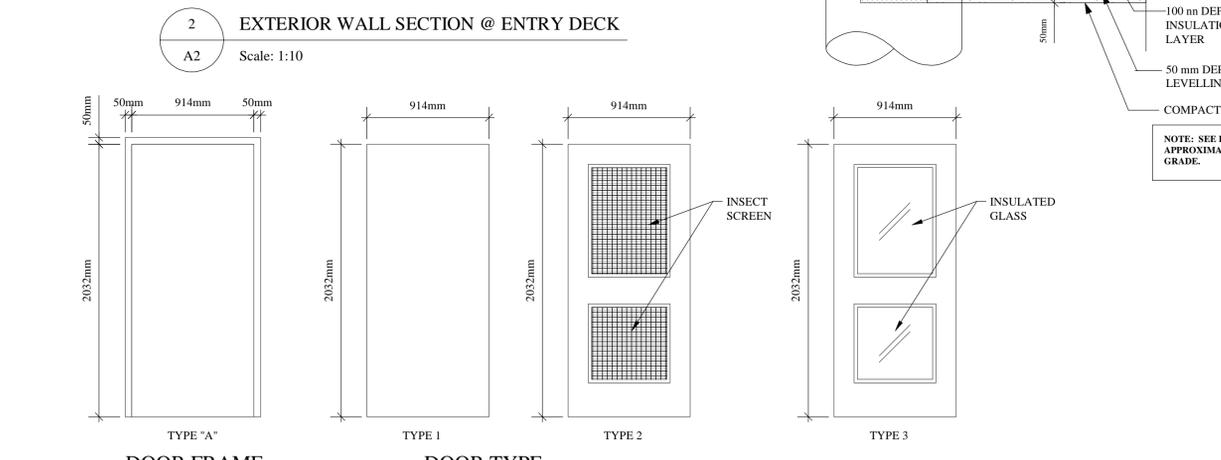

4 DOOR FRAME ELEVATION
A2 Scale: 1:25

5 DOOR TYPE ELEVATIONS
A2 Scale: 1:25

DOOR SCHEDULE

- D100** 914 x 2032 x 44mm HOLLOW METAL TYPE 2 DOOR IN A TYPE 'A' HOLLOW METAL FRAME ALLMAR FG2 STEEL DOOR WITH REMOVABLE INSECT SCREEN PANELS
HARDWARE:
1 1/2 PAIR BUTTS - HEAVY DUTY BEARING
9507 EXTERIOR DOOR PULL c/w 100x400mm PLATE
KIA PUSH PLATE c/w 100x400mm PLATE
LCN - 1370 DOOR CLOSER
- D101** 914 x 2032 x 44mm HOLLOW METAL TYPE 3 DOOR IN A TYPE 'A' HOLLOW METAL FRAME ALLMAR FG2 STEEL DOOR WITH INSULATED TEMPERED GLASS INSERT PANELS + R11 POLYURETHANE FILL INSULATION
HARDWARE:
1 1/2 PAIR BUTTS - HEAVY DUTY BALL BEARING
D SERIES - SCHLAGE PASSAGE SET - ORBIT DESIGN - 626 FINISH
DEADBOLT - SCHLAGE B660 DEADBOLT
DOOR STOP - S100 DOME FLOOR MOUNTED STOP
ALUM. THRESHOLD c/w DOOR SWEEP + PERIMETER JAMB + HEAD FRAME WEATHERSTRIPPING
- D102 + D103** 914 x 2032 x 44mm SOLID CORE MASONITE PAINT GRADE TYPE 1 DOOR IN A TYPE 'A' HOLLOW METAL FRAME
HARDWARE:
1 1/2 PAIR BUTTS - HEAVY DUTY BALL BEARING
9507 EXTERIOR DOOR PULL c/w 100x400mm PLATE
KIA PUSH PLATE c/w 100x400mm PLATE
LCN - 1370 DOOR CLOSER
DOOR STOP - S100 DOME FLOOR STOP
- D104 + D105** 914 x 2032 x 44mm SOLID CORE MASONITE PAINT GRADE TYPE 1 DOOR IN A TYPE 'A' HOLLOW METAL FRAME
HARDWARE:
1 1/2 PAIR BUTTS - HEAVY DUTY BALL BEARING
LOCKSET - SCHLAGE D-SERIES LOCKSET - ORBIT DESIGN - 626 FINISH
DOOR STOP - S100 DOME FLOOR MOUNTED STOP
- D106 + D107 TO COLD STORAGE BUILDING** 914 x 2032 x 44mm HOLLOW METAL TYPE 1 DOOR IN A TYPE 'A' HOLLOW METAL FRAME c/w R11 POLYURETHANE INSULATION
HARDWARE:
1 1/2 PAIR BUTTS - HEAVY DUTY BALL BEARING
LOCKSET - SCHLAGE D-SERIES LOCKSET - ORBIT DESIGN - 626 FINISH
DEADBOLT - SCHLAGE B660 DEADBOLT
LCN - 1370 DOOR CLOSER
ALUM. THRESHOLD c/w DOOR SWEEP + PERIMETER JAMB + HEAD FRAME WEATHERSTRIPPING
- D108 TO FUEL STORAGE BLDG** PROVIDE HEAVY DUTY PADLOCK TO SLIDING DOOR HASP.
- D109 TO FERTILIZER STORAGE BUILDING** PROVIDE HEAVY DUTY PADLOCK TO SLIDING DOOR HASP.

GENERAL NOTE:
ALL LOCKSETS + DEADBOLTS ARE TO BE KEYED TO MASTER KEY
PROVIDE 6 COPIES OF MASTER KEY

KEY NOTES:

REV	DATE (yyyy/mm/dd)	DESCRIPTION	BY
1	2007 / 07 / 09	REVISED PILE SIZE NOTE	KR
A	2007 / 06 / 04	ISSUED FOR REVIEW	DB

TECHNIC DESIGN + MANGEMENT
125 Wilwood Park, Winnipeg, MB R3T 0E1
Tel: (204) 475-1085 • Fax: (204) 284-6322

PRIME CONSULTANT
PRIME CONSULTANT

KEN RECH LANDSCAPE ARCHITECTS INC.
1480 Wellington Crescent Winnipeg, Manitoba
Fax 489-6852 R3N 0B3 Tel: (204) 489-6616

PROJECT TITLE
OFFICE STAFF BUILDING
CITY OF WINNIPEG TREE NURSERY
ST. NORBERT, MANITOBA

SHEET TITLE
SECTION / DETAILS SCHEDULES

SCALE: JUN 20, 2007 DRAWN: FILE: AS NOTED JUNE 20, 2007 -- 000000

SHEET NUMBER
A 2.0

