

FILE NAME: 0602-483.1.dwg | DATE: 2007 June 12 | DESCRIPTION: ROOM FINISH AND DOOR SCHEDULES | PROJECT No: 06024 | ADDRESS: 999 Sargent Ave, Winnipeg, MB

- CT - CERAMIC TILE
- RU - RUBBER FLOORING
- WD - PRE-FIN HARDWOOD
- CPT - CARPET TILE
- CP - CARPET ROLL GOODS
- CMU - CONCRETE MASONRY UNIT
- GL - ALUMINUM FRAMED GLAZING
- CONC - CONCRETE
- ACT - ACOUSTIC TILE SYSTEM
- SS - SUSPENDED STUCCO PANELS
- VCB - VINYL COVERED BASE


ROOM NO	ROOM NAME	FINISH SCHEDULE																				COMMENTS		
		FLOOR				WALLS								CEILING				HGT AFF						
		FLOORING	BASE	NORTH	EAST	SOUTH	WEST	CEILING	CEILING	CEILING	CEILING	CEILING	CEILING	CEILING	CEILING									
101	VESTIBULE	RU	PEACOCK	RCB	1	GL	X	X	GL	X	X	GL	X	X	GL	X	X	ALUM	X	X	2700			
102	ENTRY	RU	PEACOCK	RCB	1	GL	X	X	GL	X	X	GL	X	X	GL	X	X	ALUM	X	X	2700			
103	LOBBY	CT	TYPE 1	CMU	CHAR	CMU	SEAL	CLEAR	DM/RL	PT	1	GL	X	X	AS SPECAS SPEC	DM/RL	PT	1	OPEN	PT	X	3900	OPEN TO DECK SEE PLAN FOR TILE PATTERN AND OTHER COLORS	
104	LOBBY	CT	TYPE 1	CMU	CHAR	CMU	SEAL	CLEAR	DM/RL	PT	1	GL	X	X	AS SPECAS SPEC	DM/RL	PT	1	OPEN	PT	X	3900	OPEN TO DECK	
105	CORRIDOR	CT	TYPE 1	CMU	CHAR	CMU	SEAL	CLEAR	DM/RL	PT	1	GL	X	X	AS SPECAS SPEC	DM/RL	PT	1	OPEN	PT	X	3900	OPEN TO DECK	
106	CORRIDOR	CT	TYPE 1	CMU	CHAR	CMU	SEAL	CLEAR	DM/RL	PT	1	GL	X	X	AS SPECAS SPEC	DM/RL	PT	1	OPEN	PT	X	3900	OPEN TO DECK	
107	CORRIDOR	CT	TYPE 1	CMU	CHAR	CMU	SEAL	CLEAR	DM/RL	PT	1	GL	X	X	AS SPECAS SPEC	DM/RL	PT	1	OPEN	PT	X	3900	OPEN TO DECK	
108	CORRIDOR	CT	TYPE 1	CMU	CHAR	CMU	SEAL	CLEAR	DM/RL	PT	1	GL	X	X	AS SPECAS SPEC	DM/RL	PT	1	OPEN	PT	X	3900	OPEN TO DECK	
109	PROGRAM 1	CP	TYPE 2	CP	TYPE 2	CMU	PT	3	CMU	PT	3	CMU	PT	3	CMU	PT	3	ACT	X	X	3000	SEE PLAN FOR MILLWORK AND GLAZING LOCATION IN ROOM		
110	STORAGE	CP	TYPE 2	CP	TYPE 2	CMU	PT	3	CMU	PT	3	CMU	PT	3	CMU	PT	3	ACT	X	X	3000	SEE PLAN FOR MILLWORK AND GLAZING LOCATION IN ROOM		
111	PROGRAM 2	CP	TYPE 2	CP	TYPE 2	CMU	PT	4	GL/DW	PT	4	CMU	PT	4	CMU	PT	4	ACT	X	X	2200			
112	PUBLIC WC	CT	TYPE 2	CT	TYPE 5	CT	TYPE 5	CT	TYPE 5	CT	TYPE 5	CT	TYPE 5	CT	TYPE 5	CT	TYPE 5	ACT	X	X	2200			
113	PUBLIC WC	CT	TYPE 2	CT	TYPE 5	CT	TYPE 5	CT	TYPE 5	CT	TYPE 5	CT	TYPE 5	CT	TYPE 5	CT	TYPE 5	ACT	X	X	2200			
114	ELECTRICAL	RU	GREY	RCB	2	CMU	PT	5	CMU	PT	5	CMU	PT	5	CMU	PT	5	OPEN	PT	X	3900	OPEN TO DECK		
115	REC CENTRE STAFF	RU	GREY	RCB	2	CMU	PT	5	CMU	PT	5	CMU	PT	5	CMU	PT	5	ACT	X	X	2200			
116	CONTROL	RU	GREY	RCB	2	CMU	PT	5	CMU	PT	5	CMU	PT	5	CMU	PT	5	ACT	X	X	2200			
117	LIBRARY	CPT/TILE	TYPE 1	CMU	CHAR	NO	STAIN	SAMPLE	DM/RL			DM/RL			DM/RL			ACT	X	X	VARIES	SEE DETAILS FOR BULKHEAD AND MILLWORK		
118	DUTY DESK	RU	GREY	RCB	2	CWB	PT	7	CWB	PT	7	CWB	PT	7	CWB	PT	7	DW	PT	X	X		SEE FINISH PLAN FOR FLOORING AREA, WALL TYPES FOR DETAILS AND FINISHES	
119	STORAGE	RU	GREY	RCB	2	CWB	PT	7	CWB	PT	7	CWB	PT	7	CWB	PT	7	DW	PT	X	X			
120	OFFICE	CPT	TYPE 1	CPT	TYPE 1	CWB	PT	8	CWB	PT	8	CWB	PT	8	CWB	PT	8	ACT	X	X	2200			
121	TUTORIAL	CPT	TYPE 1	CPT	TYPE 1	CWB	PT	9	CWB	PT	9	CWB	PT	9	CWB	PT	9	ACT	X	X	2200			
122	CORRIDOR	CT	TYPE 2	CT	TYPE 2	CWB	PT	7	CWB	PT	7	CWB	PT	7	CWB	PT	7	ACT	X	X	2200			
123	PUBLIC WC	CT	TYPE 2	CT	TYPE 5	CT	TYPE 5	CT	TYPE 5	CT	TYPE 5	CT	TYPE 5	CT	TYPE 5	CT	TYPE 5	ACT	X	X	2200			
124	STAFF WC	CT	TYPE 2	CT	TYPE 5	CT	TYPE 5	CT	TYPE 5	CT	TYPE 5	CT	TYPE 5	CT	TYPE 5	CT	TYPE 5	ACT	X	X	2200			
125	STAFF	RU	PEACOCK	CSV	1	CWB	PT	10	CWB	PT	10	CWB	PT	10	CWB	PT	10	ACT	X	X	2200			
	STR NO.1	RU	PEACOCK			EXIST	PT	X	EXIST	PT	X	EXIST	PT	X	EXIST	PT	X	OPEN	X	X	X			
	STR NO.2	CMU	SEAL	X	CMU	SEAL	X	CMU	SEAL	X	CMU	SEAL	X	CMU	SEAL	X	CMU	SEAL	X	X	X	X		
	STR NO.3	CMU	PT	X	CMU	PT	X	CMU	PT	X	CMU	PT	X	CMU	PT	X	CMU	PT	X	X	X	X		
201	2ND FLR LOBBY	RU	PEACOCK	RCB	1	CWB	PT	11	CWB	PT	11	CWB	PT	11	CWB	PT	11	X	X	X	X			
202	MALE WC	RU	PEACOCK	CT	TYPE 5	CT	TYPE 5	CT	TYPE 5	CT	TYPE 5	CT	TYPE 5	CT	TYPE 5	CT	TYPE 5	ACT	X	X	2400			
203	FEMALE WC	RU	PEACOCK	CT	TYPE 5	CT	TYPE 5	CT	TYPE 5	CT	TYPE 5	CT	TYPE 5	CT	TYPE 5	CT	TYPE 5	ACT	X	X	2400			
204	LOCKERS	SF1	TYPE 2	ST.ST	X	X	X	X	X	X	X	X	X	X	X	X	X	X	X	X	X	X		
205	CARDIO	SF2	TYPE 2	ST.ST	X	X	X	X	X	X	X	X	X	X	X	X	X	X	X	X	X	X		
206	WEIGHTS	SF2	TYPE 3	ST.ST	X	X	X	X	X	X	X	X	X	X	X	X	X	X	X	X	X	X		
207	TRACK	SF1	TYPE 4	ST.ST	X	DW/MET	PT	12	DW/MET	PT	12	DW/MET	PT	12	DW/MET	PT	12	OPEN	X	X	X		OPEN TO DECK	
208	PROGAM	SF2	TYPE 1	ST.ST	X	X	X	X	X	X	X	X	X	X	X	X	X	X	X	X	X	X		
209	JANITOR RM	CONC	X	ST.ST	X	CMU	PT	X	CMU	PT	X	CMU	PT	X	CMU	PT	X	OPEN	PT	X	X			
	STR NO.1	RU	PEACOCK	RCB	1													DW	X	X	X			
	STR NO.2	X	CMU	SEAL	X	CMU	SEAL	X	CMU	SEAL	X	CMU	SEAL	X	CMU	SEAL	X	DW	X	X	X			
	STR NO.3	X	DW	PT	12	DW	PT	12	DW	PT	12	DW	PT	12	DW	PT	12	DW	X	X	X			
301	MECHANICAL RM	CONC	X	VCB	X	CMU	PT	X	CMU	PT	X	CMU	PT	X	CMU	PT	X	OPEN	PT	X	X			
302	ELEVATOR MACHINE	CONC	X	VCB	X	CMU	PT	X	CMU	PT	X	CMU	PT	X	CMU	PT	X	OPEN	PT	X	X			

- LEGEND:
- RHR - RIGHT HAND REVERSE
 - LHR - LEFT HAND REVERSE
 - RH - RIGHT HAND
 - LH - LEFT HAND
 - HM - HOLLOW METAL
 - WD - WOOD
 - GLS - GLASS
 - INSUL - INSULATE
 - HC - HOLLOW CORE
 - ST - STAIN
 - KD - KNOCK DOWN
 - PT - PAINT

DOOR NO	TO ROOM	SIZE	DOOR				FRAME				FIRE RATING	GRILLES	COMMENTS				
			SWING	TYPE	MAT	CORE	FINISH	COLOUR	PROFILE	MAT				TYPE	FINISH	COLOUR	
D101	ENTRANCE	1400X2100	RH	5	GLS	HC	N/A	A	F4	ALUM	KD	PT	A	1	N/A	N/A	
D103	LOBBY	1200X2100	RH	4	GLS	HC	N/A	A	F3	ALUM	KD	PT	A	1	N/A	N/A	
D104A	LIBRARY	1200X2100	LH	4	GLS	HC	N/A	A	F3	ALUM	KD	PT	A	1	N/A	N/A	
D104B	LIBRARY	910X2100	LHR	1	HM	INSUL	PT	A	F1	HM	KD	PT	A	1	N/A	N/A	
D105	STAFF RM	910X2100	RH	3	WD	HC	ST	A	F2	WD	KD	ST	A	1	N/A	N/A	
D106	STAFF WC	910X2100	LH	3	WD	HC	ST	A	F2	HM	KD	ST	A	1	N/A	N/A	
D107	PUBLIC WC	910X2100	LH	3	WD	HC	ST	A	F2	WD	KD	ST	A	1	N/A	N/A	
D108	TUTORIAL	910X2100	RH	3	WD	HC	ST	A	F2	WD	KD	ST	A	1	N/A	N/A	
D109	OFFICE	910X2100	LH	3	WD	HC	ST	A	F2	WD	KD	ST	A	1	N/A	N/A	
D111	STORAGE																
D112	STORAGE																
D113	PROGRAM 1	910X2100	RH	3	WD	HC	ST	A	F2	WD	KD	ST	A	1	N/A	N/A	
D114	PROGRAM 2	910X2100	RH	3	WD	HC	ST	A	F2	WD	KD	ST	A	1	N/A	N/A	
D115	PUBLIC WC	910X2100	LH	3	WD	HC	ST	A	F2	WD	KD	ST	A	1	N/A	N/A	
D116	PUBLIC WC	910X2100	LH	3	WD	HC	ST	A	F2	WD	KD	ST	A	1	N/A	N/A	
D117	ELECTRICAL	910X2100	LH	3	WD	HC	ST	A	F2	WD	KD	ST	A	1	N/A	N/A	
D118	REC CENTRE STAFF	910X2100	RH	3	WD	HC	ST	A	F2	WD	KD	ST	A	1	N/A	N/A	
D120	STR NO.2	910X2100	RHR	1	HM	INSUL	PT	A	F1	HM	KD	PT	A	1	.75HR	N/A	
D121	STR NO.3	910X2100	RHR	1	HM	INSUL	PT	A	F1	HM	KD	PT	A	1	.75HR	N/A	
D202	MALE	910X2100	RH	3	WD	HC	ST	A	F2	WD	KD	ST	A	1	.75HR	N/A	
D203	FEMALE	910X2100	LH	3	WD	HC	ST	A	F2	WD	KD	ST	A	1	.75HR	N/A	
D209	JANITOR	910X2100	LHR	2	HM	HC	PT	A	F2	HM	KD	PT	A	1	.75HR	N/A	
D301	MECHANICAL RM	910X2100	RHR	2	HM	HC	PT	A	F2	HM	KD	PT	A	1	.75HR	N/A	
D302	ELEVATOR MACHINE	910X2100	LH	2	HM	HC	PT	A	F2	HM	KD	PT	A	1	.75HR	N/A	
D303	DOOR TO ROOF	910X2100	RH	2	HM	HC	PT	A	F2	HM	KD	PT	A	1	N/A	N/A	

EXISTING DOORS REQUIRING CAD READERS

- D101E WEST ENTRANCE (SOUTH)
- D102E WEST ENTRANCE (NORTH)
- D103E NORTH ENTRANCE
- D104E NORTH ENTRANCE
- D105E NORTH ENTRANCE
- D106E EAST ENTRANCE
- D107E EAST POOL ENTRANCE
- D108E SOUTH POOL ENTRANCE
- D109E SERVICE STAIRWELL
- D110E DOOR TO BASEMENT
- D202E DOOR TO SECOND FLR

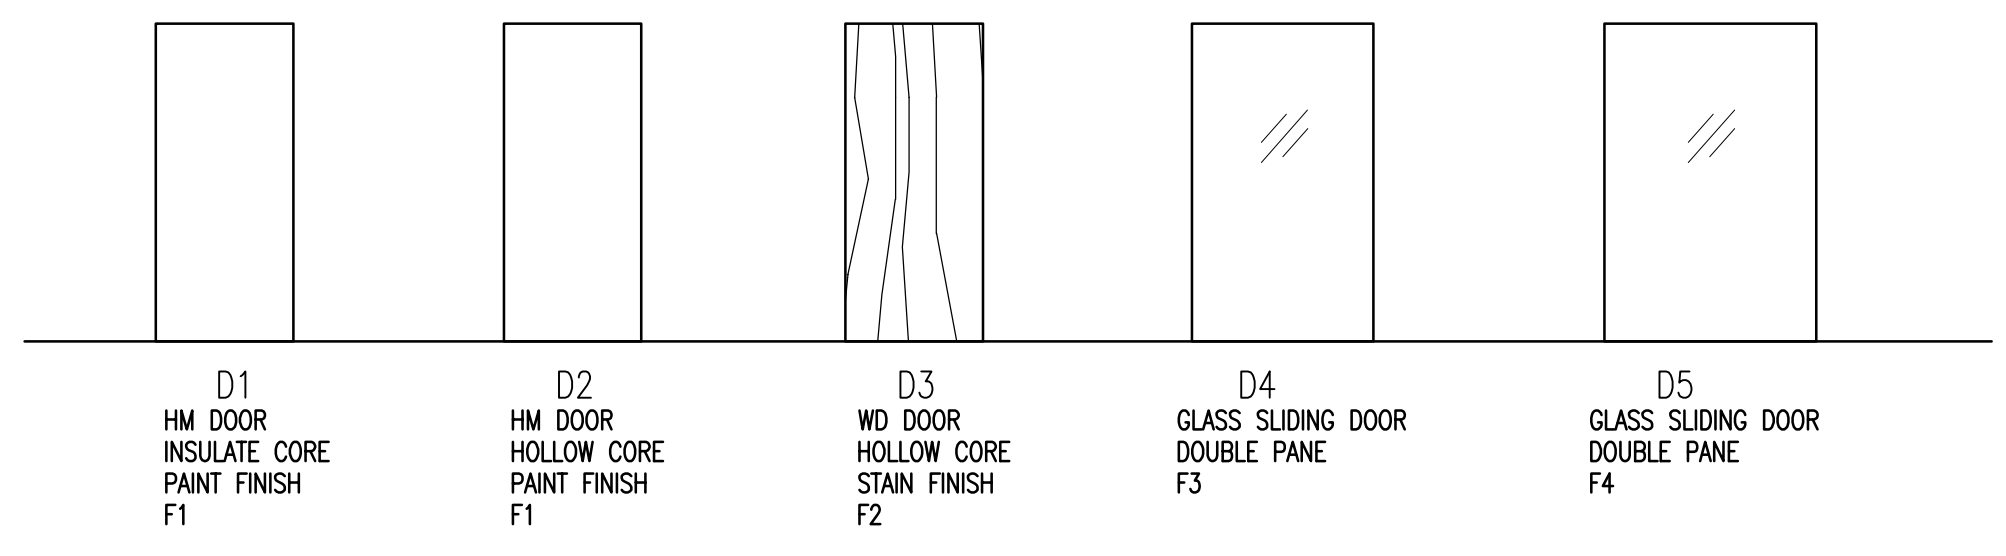

DOOR TYPES
SCALE: 1:50

