## **FOUNDATION**

1. FOUNDATION DESIGN BASED ON THE GEOTECHNICAL REPORT PREPARED BY M.BLOCK AND ASSOCIATES DATED NOV. 30, 2. CENTER PILES ON GRADE BEAM UNLESS OTHERWISE NOTED.

3. CAST-IN-PLACE PILES TO BE A CLASS S-2 EXPOSURE (32 MPa @56d). (SEE TABLE 1, A23.1-04) 4. A GEOTECHNICAL ENGINEER IN EMPLOY OF THE CITY SHALL INSPECT THE PILE INSTALLATIONS. 5. DESIGN SKIN FRICTION VALUE: 16.8 KPa FROM 3.0 TO 14.0m.

1. ALL CONCRETE CONSTRUCTION, COLD WEATHER CONSTRUCTION & CONCRETE TESTING TO BE IN ACCORDANCE WITH THE LATEST EDITION OF CSA STANDARDS A23.1 AND A23.2. 2. ALL CONCRETE TO BE NORMAL WEIGHT HARD ROCK CONCRETE WITH A MINIMUM 28 DAY, OR 56 DAY COMPRESSIVE

STRENGTH AS NOTED IN TABLE 2, A23.1-04. 3. CONCRETE CLASSES OF EXPOSURE (REFER TO TABLE 1, A23.1-04):

A. GRADE BEAMS .. CLASS F-2 EXPOSURE (25 MPa @28d) B. INTERIOR SLABS ON GRADE (INCLUDING TOPPING) ...CLASS N EXPOSURE (25 MPa @28d) C. INTERIOR STRUCTURAL SLABS ..CLASS N EXPOSURE (25 MPa @28d) D. EXTERIOR SLABS ON GRADE (SIDEWALKS, CURBS, TOPPING, PADS).......CLASS C-2 EXPOSURE (32 MPa @28d)

E. EXTERIOR STRUCTURAL SLABS... ...CLASS C-1 EXPOSURE (35 MPa @28d) F. PILE CAPS..... ....CLASS N EXPOSURE (25 MPa @28d)

PERFORMANCE CRITERIA AND THE CONTRACTOR'S CRITERIA FOR CONSTRUCTION AND PLACEMENT. 5. MISCELLANEOUS CONCRETE ELEMENTS (PITS, TRENCHES, ETC,) TO BE MINIMUM 150mm (6") THICK REINFORCED WITH 10M @300mm (12") O/C EACH WAY UNLESS NOTED OTHERWISE.

4. CONCRETE SLUMP TO BE COORDINATED BETWEEN CONTRACTOR AND CONCRETE SUPPLIER CONSIDERING THE

1. REINFORCING STEEL SHALL BE GRADE 400 DEFORMED NEW BILLET STOCK CONFORMING TO LATEST CSA SPECIFICATION G30.18-M92 (R2002). WELDED WIRE MESH SHALL CONFORM TO CSA G30.5-M1983, (R1991). GRADE 300 STEEL MAY BE USED FOR ALL STIRRUPS AND TEMPERATURE STEEL

2. CONCRETE COVER TO BE AS FOLLOWS: A. CAST AGAINST AND PERMANENTLY EXPOSED TO EARTH 75mm (3").

B. EXPOSED TO EARTH OR WEATHER 50mm (2"). C. NOT EXPOSED TO WEATHER OR IN CONTACT WITH GROUND:

i) SLABS 20mm (3/4")

ii) BEAMS 40mm (1 1/2") iii) CONCRETE COLUMNS 50mm (2")

3. TOP STEEL IN GRADE BEAMS TO BE SPLICED AT CENTER SPAN AND BOTTOM STEEL TO BE SPLICED OVER SUPPORTS.

A. TENSION ZONE SPLICE TO BE AVOIDED WHEREVER POSSIBLE, BUT IF REQUIRED, LENGTH SHOULD BE SPECIFIED BY THE CONTRACT ADMINISTRATOR'S DESIGN ENGINEER. B. COMPRESSION ZONE SPLICE SHOULD NOT BE LESS THAN 30 BAR DIAMETERS.

# **MASONRY**

1. CONCRETE BLOCKS TO CONFORM TO CSA A165.1-M94 TO SPECIFICATIONS FOR, BLOCK TYPE, WATERPROOFING ADMIXTURES, ETC.

2. MASONRY WALLS TO BE BUILT WITH TYPE "S" MORTAR HAVING A MINIMUM STRENGTH OF 13 MPA 28 DAYS. MORTAR TO BE IN ACCORDANCE WITH CAN3-S304-M84. ALL MORTAR JOINTS SHALL BE FLUSH, FULL BED JOINTS. 3. USE DUR-O-WALL (OR EQUAL) SPACED VERTICALLY AT 400mm O/C.

4. COLD WEATHER CONSTRUCTION OF MASONRY SHALL CONFORM TO THE NATIONAL BUILDING CODE, WITH ADEQUATE PREHEATING OF MATERIALS, HOARDING AND HEATING DURING CONSTRUCTION AND THEREAFTER AS SPECIFIED. THE "TORCHING TECHNIQUE" WILL NOT BE PERMITTED UNDER ANY CIRCUMSTANCES.

5. MASONRY SUBCONTRACTOR SHALL BE RESPONSIBLE FOR TEMPORARY BRACING OF ALL MASONRY COMPONENTS UNTIL ALL RELATED STRUCTURAL FRAMING HAS BEEN ERECTED AND COMPLETELY INSTALLED. 6. PROVIDE EXPANSION JOINTS @ MAXIMUM OF 6.5m O/C UNO.

7. PROVIDE CONTINUOUS BOND BEAMS WITH 2-15M BARS BOTTOM IN CONCRETE FILL AT TOP OF ALL EXTERIOR WALLS, BEARING WALLS OR AS INDICATED ON DRAWINGS. PROVIDE 2-15M VERTICAL BARS AT ALL OPENINGS EXCEEDING 1200mm IN WIDTH AND AT END OF WALLS. FILL WITH CONCRETE

8. INSPECTION HOLES SHALL BE LEFT AT THE BASE OF CONCRETE FILLED WALLS. 9. MASONRY CORES SHALL BE FILLED IN LIFTS NOT EXCEEDING 3m.

10. CONCRETE BLOCKS TO HAVE COMPRESSIVE STRENGTH OF 15 MPA OR BETTER.

11. ENSURE MASONRY CORES FILLED WITH CONCRETE AT EXPANSION ANCHOR LOCATIONS. MINIMUM 4" CONCRETE ON

12. TYPICAL MASONRY LINTELS UNLESS NOTED ON DRAWINGS:

SPANS UP TO 1200mm -200 U-BLOCK 2-15M CONT. BOTTOM SPANS UP TO 2000mm -400 U-BLOCK 2-15M CONT. BOTTOM

PROVIDE MINIMUM 200mm BEARING AT EACH END. 13. BRICK TIES TO BE "FERO" SLOTTED BLOCK OR STUD TIES OR APPROVED EQUAL IN ACCORDANCE WITH B6, CONNECTORS SPACED AS FOLLOWS:

HORIZONTAL: 450mm O/C 1ST ROW @ 200mm FROM TOP AND BOTTOM.

2ND ROW @ 400mm FROM TOP AND BOTTOM.

BALANCE @ 600mm O/C. 14. INTERIOR 6" WIDE MASONRY BLOCK TO BE 15MPA UNITS, TYPE N MORTAR . INSTALL BOND BEAM AT TOP OF WALL REINFORCED WITH 1-15M BAR, INSTALL 1-15M VERTICAL BAR AT ALL CORNERS AND DOORWAYS, FILL CORES WITH CONCRETE. PROVIDE 10M DOWELS FROM CONCRETE CURB TO MASONRY WALL EVERY 4th CORE, FILL BOTTOM 2 CORES

# STRUCTURAL STEEL + OPEN WEB STEEL JOISTS

1. ALL STRUCTURAL STEEL ROLLED SECTIONS AND STRUCTURAL PLATES SHALL CONFORM TO THE LATEST EDITION OF CSA STANDARDS G40.21-M 350W. ALL HOLLOW STRUCTURAL SECTION SHALL CONFORM TO THE LATEST EDITION OF CSA STANDARD G40.21-M 350W.

2. ALL ANCHOR BOLTS SHALL CONFORM TO THE LATEST EDITION OF ASTM A307 UNLESS OTHERWISE NOTED. BOLTED CONNECTION SHALL BE TORQUE-TESTED IN ACCORDANCE WITH THE LATEST EDITION OF CSA S16.1. ANCHOR BOLTS TO BE 3/4"ø x18" C/W 3" HOOK

3. ALL WELDERS AND WELDING PROCEDURES TO BE CERTIFIED BY CANADIAN WELDING BUREAU. 4. ALL OPEN WEB STEEL JOISTS TO BE DESIGNED ACCORDING TO THE REQUIREMENTS OF CSA STANDARD S-16 AND

S-136, FOR THE LOADS SHOWN ON PLAN (INCLUDING MECHANICAL EQUIPMENT). 5. EXTEND THE BOTTOM CHORD AT THE END OF JOISTS, WHENEVER JOISTS LINE UP WITH CENTER LINE OF COLUMN. 6. MAXIMUM ALLOWABLE LIVE LOAD DEFLECTION FOR OPEN WEB STEEL JOISTS IS L/240 FOR ROOFS AND L/360 FOR

7. PROVIDE STIFFENER PLATES TO BOTH SIDES AT WEBS OF BEAMS BEARING OVER COLUMNS. THE PLATES ARE TO BE OF THE SAME THICKNESS AS COLUMN FLANGES FOR W-SHAPES, COLUMN WALL FOR HSS SHAPES OR 9mm WHICHEVER 8. REINFORCING FOR ALL OPENINGS IN STEEL DECK GREATER THAN 400mm x 400mm IS TO BE DESIGNED, SUPPLIED

AND INSTALLED BY THE STRUCTURAL STEEL SUPPLIER UNLESS NOTED OTHERWISE. REFER TO ARCHITECTURAL, STRUCTURAL, MECHANICAL, ELECTRICAL DRAWINGS FOR REQUIRED OPENINGS. 9. STEEL FABRICATOR TO DESIGN AND SUPPLY ANGLES AS INDICATED FOR SUPPORT AND SUSPENSION OF MECHANICAL

10. CROSS BRACING CONNECTIONS TO BE DESIGNED TO RESIST THE GROSS AREA OF THE BRACE LESS THE AREA OF STEEL REMOVED TO ALLOW FOR ONE 3/4" BOLT CONNECTION.

### **ROOF DECK**

1. ROOF DECK TO BE 1 1/2" DEEP (22 Ga.), ZINC COATED, TRANSVERSE WELDS AT 12" O/C. SIDE LAP BUTTON PUNCH AT 24" O/C. UNLESS OTHERWISE NOTED ON DRAWINGS OR IN SPECIFICATIONS. 2. STEEL ROOF DECK TO COVER THREE SPANS MINIMUM AND TO ACT AS A STRUCTURAL DIAPHRAGM. 3. ALL ROOF DECK OPENINGS 400mm x 400mm OR LARGER TO BE REINFORCED.

## STRUCTURAL STEEL STUDS

PROVISION FOR DEFLECTION OF MAIN STRUCTURAL COMPONENTS.

1. REFERENCE STANDARD CSA CAN3-S136-M84 COLD FORMED STEEL STRUCTURAL MEMBERS. 2. ALL STUDS SHALL BE OF TYPE, SIZE, AND GAUGE SHOWN ON DRAWINGS. ALL 18 Ga. OR LIGHTER STUDS SHALL BE FORMED FROM GRADE A STEEL WITH MINIMUM YIELD OF 33 KSI. MIN. FLANGE TO BE 1 5/8" FOR 18 AND 20 Ga. AND 1 1/4" FOR 22 Ga. STEEL TO MEET REQUIREMENTS OF ASTM A446.

3. ALL STUD COMPONENTS SHALL BE L.Z.C. GALVANIZED. 4. SUPPLY AND INSTALL STEEL STUDS IN ONE PIECE FULL WALL HEIGHT UNLESS OTHERWISE NOTED, SPLICING IS NOT PERMITTED UNLESS OTHERWISE NOTED. 5. TOP AND BOTTOM TRACK SHALL BE OF THE SAME GAUGE AS STUDS UNLESS NOTED OTHERWISE. TRACK AND STUDS SHALL BE ANCHORED TO THE FLOOR AND/ OR ADJACENT STRUCTURE TO PROPERLY TRANSFER ALL IMPOSED LOADS.

6. WHEN REQUIRED, INSTALL FULL SIZE SHIMS BELOW BOTTOM TRACK AT STUD LOCATIONS AND/ OR SET TRACK ON

7. THE CONTRACTOR IS TO PROVIDE ALL NECESSARY BRIDGING TO ENSURE PROPER ALIGNMENT OF THE STUDS AND STRUCTURAL INTEGRITY DURING CONSTRUCTION. 8. CONTRACTOR TO SUBMIT DETAIL DRAWINGS. SEALED BY A PROFESSIONAL ENGINEER, DEPICTING ALL CONNECTION DETAILS TO THE CONTRACT ADMINISTRATOR FOR APPROVAL PRIOR TO COMMENCING WORK. DETAILS SHALL INCLUDE

9. STUD REINFORCING, IF REQUIRED, TO BE INSTALLED AS NOTED ON THE DRAWINGS. 10. ALL STUDS SHALL BE REINFORCED AS SHOWN AND ERECTED TRUE AND PLUMB, AND TEMPORARY BRACING SHALL BE INTRODUCED WHEREVER NECESSARY.

VERTICAL STUDS REQUIRED	OPENING WIDTH
2	⟨48″
3	48"-80"
4	80"-108"

# ITEMS EMBEDDED IN CONCRETE

11. PROVIDE BUILT-UP STEEL STUD FRAMING AS REQUIRED AT ALL OPENINGS.

EXCEPT WHEN APPROVED BY THE CONTRACT ADMINISTRATOR, PIPES, CONDUITS, AND SLEEVES EMBEDDED IN CONCRETE SHALL BE INSTALLED IN ACCORDANCE WITH THE FOLLOWING GUIDELINES:

HIGH STRENGTH GROUT.

A. NOT WITHSTANDING THE SATISFYING OF THESE GUIDELINES, THE CONDUIT, SLEEVES, PIPES ETC. SHALL NOT IMPAIR THE STRUCTURAL STRENGTH AND SHALL BE MOVED IF SO DIRECTED BY THE CONTRACT ADMINISTRATOR. B. CENTERLINE SPACING TO BE NOT LESS THAN 3 DIAMETERS.

CENTERLINE SPACING BETWEEN PARALLEL CONDUIT AND REINFORCING BARS TO BE 3 DIAMETERS. . ADD REINFORCING AT POINTS OF CONGESTION AS DIRECTED BY THE CONTRACT ADMINISTRATOR.

2. FOR SLABS - CONDUITS IN THE PLANE OF THE SLAB: A. LOCATE BETWEEN TOP AND BOTTOM REINFORCING. (WHERE APPLICABLE)

B. MAXIMUM SIZE IN ONE LAYER TO BE NOT MORE THAN 1/4 OF CONCRETE THICKNESS. C. THREE LAYERS OR MORE CROSSING WILL NOT BE PERMITTED.

3. FOR WALLS - CONDUIT/ PIPES NOT ALLOWED WITHOUT THE WRITTEN APPROVAL OF THE CONTRACT ADMINISTRATOR.

### NON-STRUCTURAL ELEMENTS

1. "NON-STRUCTURAL" OR "SECONDARY STRUCTURAL" ELEMENTS ARE NOT THE RESPONSIBILITY OF THE CONTRACT ADMINISTRATOR. THEY ARE DESIGNED, DETAILED AND REVIEWED IN THE FIELD BY OTHERS. THEY APPEAR ON DRAWINGS OTHER THAN THOSE OF THE CONTRACT ADMINISTRATOR WHERE STRUCTURAL ENGINEERING RESPONSIBILITY IS REQUIRED FOR THESE ELEMENTS, THIS SHALL BE PROVIDED BY SPECIALTY STRUCTURAL ENGINEERS, WHO SHALL ALSO PROVIDE ANY LETTERS REQUIRED BY BUILDING PERMIT AUTHORITIES.

2. EXAMPLES OF NON-STRUCTURAL ELEMENTS INCLUDE, BUT ARE NOT LIMITED TO:

A. ARCHITECTURAL COMPONENTS SUCH AS GUARDRAILS, HANDRAILS, CEILINGS, MILLWORK ETC. B. LANDSCAPE ELEMENTS SUCH AS BENCHES, LIGHT POSTS, PLANTERS, ETC.

C. CLADDING, GLAZING, WINDOW MULLIONS, INTERIOR STUD WALLS AND EXTERIOR STUD WALLS. . ARCHITECTURAL PRECAST, PRECAST CLADDING.

MECHANICAL AND ELECTRICAL EQUIPMENT, COMPONENTS, AND THEIR ATTACHMENT DETAILS. F. ELEVATORS AND CONVEYING SYSTEMS.

G. BRICK OR BLOCK VENEERS AND THEIR ATTACHMENTS.

H. NON-LOAD BEARING MASONRY. I. NON-STRUCTURAL CONCRETE TOPPINGS

3. SHOP DRAWINGS FOR NON-STRUCTURAL ELEMENTS WHICH MAY AFFECT THE PRIMARY STRUCTURAL SYSTEM SHALL BE SUBMITTED TO THE CONTRACT ADMINISTRATOR. THESE DRAWINGS WILL BE REVIEWED ONLY FOR THE EFFECT ON THE PRIMARY STRUCTURAL SYSTEM.

# STRUCTURAL MOVEMENTS/ TOLERANCES

THIS STRUCTURE WILL UNDERGO NORMAL TYPES OF MOVEMENT AND DEFLECTION AND THE NON-STRUCTURAL COMPONENTS MUST BE DETAILED TO ACCOMMODATE THIS. DRYWALL PARTITIONS, MECHANICAL EQUIPMENT, ELECTRICAL EQUIPMENT AND BUILDING FIXTURES MUST BE DETAILED AND INSTALLED TO ACCOMMODATE SLAB MOVEMENT. ALL STRUCTURES ARE SUBJECT TO CONSTRUCTION TOLERANCES. THIS SHOULD BE ALLOWED FOR IN DETAILING NON-STRUCTURAL COMPONENTS.

# LUMBER

1. FRAMING LUMBER SHALL CONFORM TO THE LATEST EDITION OF CSA 0141 AND SHALL BE OF THE FOLLOWING MINIMUM GRADES: LINTELS, JOISTS, AND BEAMS: S-P-F NO. 2

STUD WALLS: S-P-F NO. 2 2. ALL SHEATHING MATERIAL TO BE 1/2" STD. SPRUCE PLYWOOD IN ACCORDANCE WITH CSA 0325 UNLESS NOTED OTHERWISE. ALL SHEETS TO BE STAGGERED. FASTEN SHEETS WITH 3" COMMON NAILS AT 12" O/C ALONG ALL STUDS AND AT 6" O/C ALONG EDGES OF SHEET, UNLESS NOTED OTHERWISE. 3. ALL FLOOR AND ROOF JOISTS TO HAVE CONTINUOUS CROSS BRIDGING AT 6'-0" MAX. SPACING UNLESS NOTED

#### **DESIGN LOADS**

SNOW LOAD Ss = 1.9 KPaSr = 0.2 KPaWIND LOAD 0.45 KPa (q50) 0.35 KPa (q10) SEISMIC LOADS NOT APPLICABLE

FLOOR LOADS REFER TO PLAN CONTRACTOR TO ENSURE THAT CONSTRUCTION LOADS DO NOT EXCEED DESIGN LOADS.

## **ABBREVIATIONS**

# OWNERSHIP AND COPYRIGHT RESERVED

ALL DRAWINGS, PLANS, MODELS, DESIGNS, SPECIFICATIONS AND OTHER DOCUMENTS PREPARED BY THE CONTRACT ADMINISTRATOR AND USED IN CONNECTION WITH THE PROJECT ARE INSTRUMENTS OF SERVICE FOR THE EXECUTION OF THE PROJECT, AND ARE AND REMAIN THE PROPERTY OF THE CONTRACT ADMINISTRATOR, WHETHER THE PROJECT IS EXECUTED OR NOT, AND THE CONTRACT ADMINISTRATOR RESERVES THE COPYRIGHT THEREIN AND IN THE WORK EXECUTED THEREFROM: SHALL NOT BE USED FOR ANY OTHER PROJECT. EXCEPT ONLY FOR GENERAL REFERENCE PURPOSES FOR ADDITION OF ALTERATION TO THE WORK SHOWN IN THEM, AND SINCE SUCH DOCUMENTS ARE "DESIGN" DOCUMENTS ONLY AND MAY NOT REPRESENT THE ACTUAL PROJECT "AS CONSTRUCTED". USE OF THESE DOCUMENTS FOR GENERAL REFERENCE PURPOSES IS AT THE SOLE RISK OF THE PARTY USING THEM: SHALL NOT BE COPIED WITHOUT THE WRITTEN CONSENT OF AN AUTHORIZED REPRESENTATIVE OF THE CONTRACT ADMINISTRATOR.

### FIELD REVIEW BY THE CONTRACT ADMINISTRATOR

THE CONTRACT ADMINISTRATOR PROVIDES FIELD REVIEW ONLY FOR THE WORK SHOWN ON THESE STRUCTURAL DRAWINGS. THIS REVIEW IS NOT A "FULL TIME" REVIEW BUT IS A PERIODIC REVIEW AT THE SOLE DISCRETION OF THE CONTRACT ADMINISTRATOR'S ENGINEERS IN ORDER TO ASCERTAIN THAT THE WORK IS IN GENERAL CONFORMANCE WITH THE PLANS AND SUPPORTING DOCUMENTS PREPARED BY THE CONTRACT ADMINISTRATOR. FIELD REVIEW BY THE CONTRACT ADMINISTRATOR IS NOT CARRIED OUT FOR THE CONTRACTOR'S BENEFIT, NOR DOES IT MAKE THE CONTRACT ADMINISTRATOR GUARANTORS OF THE CONTRACTORS WORK. IT REMAINS THE CONTRACTOR'S RESPONSIBILITY TO BUILD THE WORK IN CONFORMANCE WITH THE CONTRACT DOCUMENTS. THE CONTRACT ADMINISTRATOR SHALL NOT BE RESPONSIBLE FOR THE ACTS OR OMISSIONS OF THE CONTRACTOR, SUBCONTRACTOR, OR ANY OTHER PERSONS PERFORMING ANY OF THE WORK OR FOR THE FAILURE OF ANY OF THEM TO CARRY OUT THE WORK IN ACCORDANCE WITH THE CONTRACT

THE CONTRACT ADMINISTRATOR WILL REVIEW SHOP DRAWINGS PERTAINING TO WORK SHOWN ON THE CONTRACT ADMINISTRATOR'S DRAWINGS. THE EXTENT OF THIS REVIEW IS AT THE SOLE DISCRETION OF THE CONTRACT ADMINISTRATOR'S ENGINEER AND IS FOR THE SOLE PURPOSE OF ASCERTAINING GENERAL CONFORMANCE WITH THE STRUCTURAL DESIGN CONCEPT. THE REVIEW IS NOT AN APPROVAL OF THE DESIGN, DETAILS AND DIMENSIONS INHERENT IN THE SHOP DRAWINGS. RESPONSIBILITY FOR WHICH SHALL REMAIN WITH THE CONTRACTOR SUBMITTING THEM. SUCH REVIEW SHALL NOT RELIEVE THE CONTRACTOR OF HIS RESPONSIBILITY FOR ERRORS AND OMISSIONS IN THE SHOP DRAWINGS OR FOR MEETING ALL REQUIREMENTS OF THE CONTRACT DOCUMENTS.

1. THIS SET OF DRAWINGS SHOWS THE COMPLETED PROJECT. THEY DO NOT INCLUDE COMPONENTS THAT MAY BE NECESSARY FOR CONSTRUCTION SAFETY. THE CONTRACTOR IS RESPONSIBLE FOR SAFETY IN AND ABOUT THE JOB SITE DURING CONSTRUCTION, AND THE DESIGN AND ERECTION OF ALL TEMPORARY STRUCTURES. FORM WORK, FALSE WORK, SHORING, ETC. REQUIRED TO COMPLETE THE WORK.

2. THE USE OF THESE DRAWINGS IS LIMITED TO THAT IDENTIFIED IN THE REVISIONS COLUMN. DO NOT CONSTRUCT FROM THESE DRAWINGS UNLESS MARKED "ISSUED FOR CONSTRUCTION" OR "ISSUED FOR TENDER" IN THE REVISION'S COLUMN BY THE CONTRACT ADMINISTRATOR.

3. THE INFORMATION ON THIS DRAWING SHALL NOT BE USED FOR ANY OTHER THAN THE SPECIFIED WORKS OR PART OF THE WORKS FOR WHICH IT HAS BEEN AUTHORIZED BY THE CONTRACT ADMINISTRATOR. 4. SECTION MARKER SHOWN THUS 4 # MEANS SECTION # SHOWN ON DRAWING SHEET S-#.

5. SEE ARCHITECTURAL DRAWINGS FOR FLOOR AND ROOF ELEVATIONS, RECESSED, DRAINAGE SLOPES, DETAILED DIMENSIONS FOR DOORS, WINDOWS AND OTHER OPENINGS ETC.

6. SEE ARCHITECTURAL, MECHANICAL AND ELECTRICAL DRAWINGS FOR SLEEVES, NAILERS, INSERTS, ETC. TO BE ENCASED IN CONCRETE. 7. THE CONTRACTOR SHALL REVIEW ALL THE DRAWINGS AND CHECK DIMENSIONS BEFORE CONSTRUCTION. REPORT

DISCREPANCIES BETWEEN STRUCTURAL AND OTHER DISCIPLINES DRAWINGS FOR CLARIFICATION. 8. DO NOT CUT OR DRILL ANY OPENINGS IN STRUCTURAL MEMBERS WITHOUT THE WRITTEN PERMISSION OF THE

CONTRACT ADMINISTRATOR. CONTRACTOR TO PROVIDE APPROPRIATE ATTACHMENTS AND CONNECTIONS FOR MECHANICAL, ELECTRICAL, AND OTHER SERVICES WITHOUT CUTTING OR DRILLING.

9. REFER TO ARCHITECTURAL, MECHANICAL, ELECTRICAL, AND LANDSCAPE DRAWINGS FOR LOCATIONS, CONFIGURATIONS, EXTENT, AND SIZES OF ALL CURBS, UPSTANDS, DOWNTURNS: AND FOR OPENINGS THROUGH FLOORS AND WALLS FOR

10. FIRE RESISTANCE RATINGS: SEE ARCHITECTURAL DRAWINGS AND SPECIFICATION FOR PRECISE LOCATION OF REQUIRED FIRE RESISTANCE RATINGS.


11. THE CONTRACTOR SHALL PROVIDE REASONABLE NOTICE TO THE CONTRACT ADMINISTRATOR PRIOR TO POURING CONCRETE OR CONCEALING ANY STRUCTURAL COMPONENTS. THE PURPOSE OF THIS NOTICE IS TO ENABLE THE CONTRACT ADMINISTRATOR TO CONDUCT ANY REQUIRED FIELD REVIEWS.

12. THE CONTRACTOR SHALL FAMILIARIZE HIMSELF WITH THE CONTENT AND RECOMMENDATIONS OF THE GEOTECHNICAL

13. THE CONTRACTOR SHALL SUBMIT SHOP DRAWINGS FOR ALL STRUCTURAL COMPONENTS TO THE CONTRACT ADMINISTRATOR FOR REVIEW PRIOR TO FABRICATION. SHOP DRAWINGS TO INCLUDE SEAL AND SIGNATURE OF A PROFESSIONAL ENGINEER FOR DESIGN OF COMPONENTS AND/ OR CONNECTIONS AS REQUIRED.

# LIST OF STRUCTURAL DRAWINGS

S-1.0GENERAL NOTES FOUNDATION PLAN S - 2.0PLAN DETAILS AND FOUNDATION SECTIONS S - 3.0S - 3.1FOUNDATION SECTIONS S - 4.0ROOF FRAMING PLAN S - 5.0ROOF SECTIONS

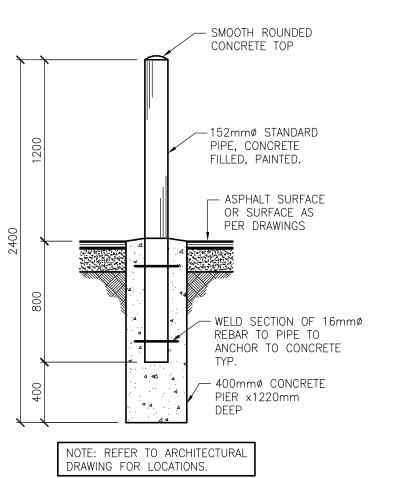

TYPICAL BOLLARD DETAIL / SCALE: 1:25

# ISSUED FOR BID OPPORTUNITY 03/27/08 ISSUED FOR 99% REVIEW 02/12/08 12/05/07 ISSUED FOR 50% REVIEW

THIS DRAWING IS THE EXCLUSIVE PROPERTY OF THE ARCHITECT AND CAN BE REPRODUCED ONLY WITH THE PERMISSION OF THE ARCHITECT IN WHICH CASE THE REPRODUCTION MUST BEAR THE NAME OF THE THIS DRAWING SHALL NOT BE SCALED. FOLLOW GIVEN DIMENSIONS THE CONTRACTOR SHALL SATISFY HIMSELF THAT ALL DIMENSIONS AND INFORMATION SHOWN ARE CORRECT. PRIOR TO COMMENCEMENT OF WORK REPORT ANY DISCREPANCIES VARIATIONS AND MODIFICATIONS TO WORK SHOWN WILL NOT BE ALLOWED WITHOUT WRITTEN PERMISSION OF THE ARCHITECT

CONSULTANT

TOWER PROJECT NO.: 6174

FOWER ENGINEERING GROUP INC EMAIL: towerena@towerena.ca WEB: www.towerena.c

ORIGINAL STAMPED BY: NESTOR MARTINEZ, P.ENG DATE: 03.27.08

Certificate of Authorization Tower Engineering Group

No. 1918 Expiry: April 30, 2008

INTERIOR DESIGN

Winnipeg, Manitoba R3L 2H1

ARCHITECTURE 124 Nassau Street North Tel: (204) 453-6441

Fax: (204) 453-3392 E-mail: caa@escape.ca

COMMUNITY CENTRE EXPANSION 26 MOLGAT AVENUE


NORBERRY-GLENLEE

SHEET TITLE

GENERAL NOTES

WINNIPEG, MB

DRAWN BY	SCALE	SHEET NUMBER
SM	AS NOTED	
CHECKED BY	DATE	$\exists \subset 1 \cap$
NM	03/27/08	
PROJECT NUMBER	REVISION	
06-017	R3	

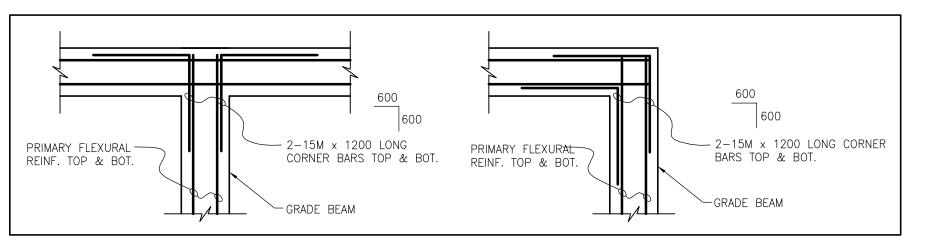

TYP. CORNER BAR DETAIL SCALE: 1:25