



SECONDARY SIGN FOUNDATION AS PER PRIMARY SIGN BUT RESIZED TO A FOUNDATION SIZE OF 1400X525X300mm SEE CONCRETE NOTES ON DWG. D-1 PLAN VIEW FOUNDATION DETAIL TO BE SUPPLIED BY M.C. DeLandes. CONTRACTOR TO OBTAIN — 1600 -CORRECT DETAIL PRIOR TO FABRICATING (1400 FOR SECONDARY SIGNS) FOUNDATION. DETAIL AS SHOWN IS FOR BIDDING PURPOSES ONLY. GRANITE SIGN (N.I.C.) CREMATION GARDEN P.I.P. CONCRETE SIGN FOUNDATION (GRANITE SIGN N.I.C.) FINISHED -GRADE 15M EPOXY COATED REBAR . 300mm OC BOTH WAYS 375mm GRANULAR 'A' COMPACTED IN 150mm LIFTS TO 100% SPD FRONT ELEVATION SUBGRADE COMPACTED TO 98% SPD

GARDEN SIGN FOUNDATION (QTY. 1 PRIMARY, SECONDARY 2) Scale: 1:20 NOTE: FOUNDATION SIZES VARY AS NOTED

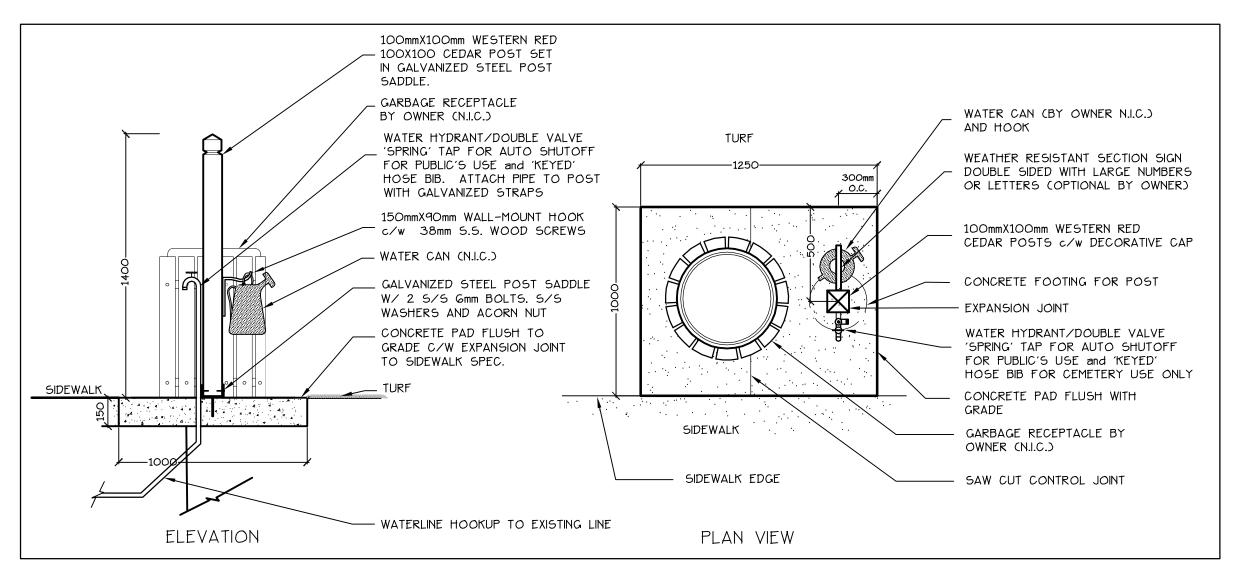

MAINTENANCE STATION (QTY.1) Scale: 1:20

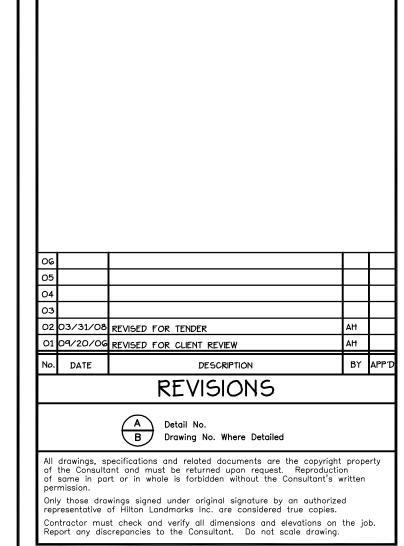

NOTES + LEGEND






Project

Drawing

ST. VITAL **CREMATION GARDENS** SITE WORKS CONTRACT

WINNIPEG, MANITOBA

PHASE TWO DETAILS

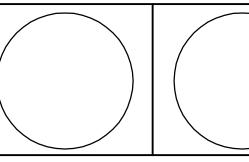

VARIES Scale:

Design By: A.H./R.H. Project No. 99048-05 Drawn By: A.H. Date: November. 2006 CAD File: 98048DD L-1 Checked By: Drawing No.

6 of 7