



**PRELIMINARY
NOT FOR CONSTRUCTION**

NOTE:
 LOCATION OF UNDERGROUND STRUCTURES AS SHOWN ARE BASED ON THE BEST INFORMATION AVAILABLE BUT NO GUARANTEE IS GIVEN THAT ALL EXISTING UTILITIES ARE SHOWN OR THAT THE GIVEN LOCATIONS ARE EXACT. CONFIRMATION OF EXISTENCE AND EXACT LOCATION OF ALL SERVICES MUST BE OBTAINED FROM THE INDIVIDUAL UTILITIES BEFORE PROCEEDING WITH CONSTRUCTION.

Manager Parks and Open Space Division
 Released For Construction Date

DO NOT SCALE DRAWINGS

5		
4		
3		
2		
1		
0		
revisions	description	date

project title

**UPLANDS PARK
WINNIPEG, MANITOBA**

approved by

designed by **LLW** scale 1:200

drawn by **LLW** date 31 03 2008

Client






drawing title

Playground Renovation

project no. sheet revision no.

0801-4 L1 0

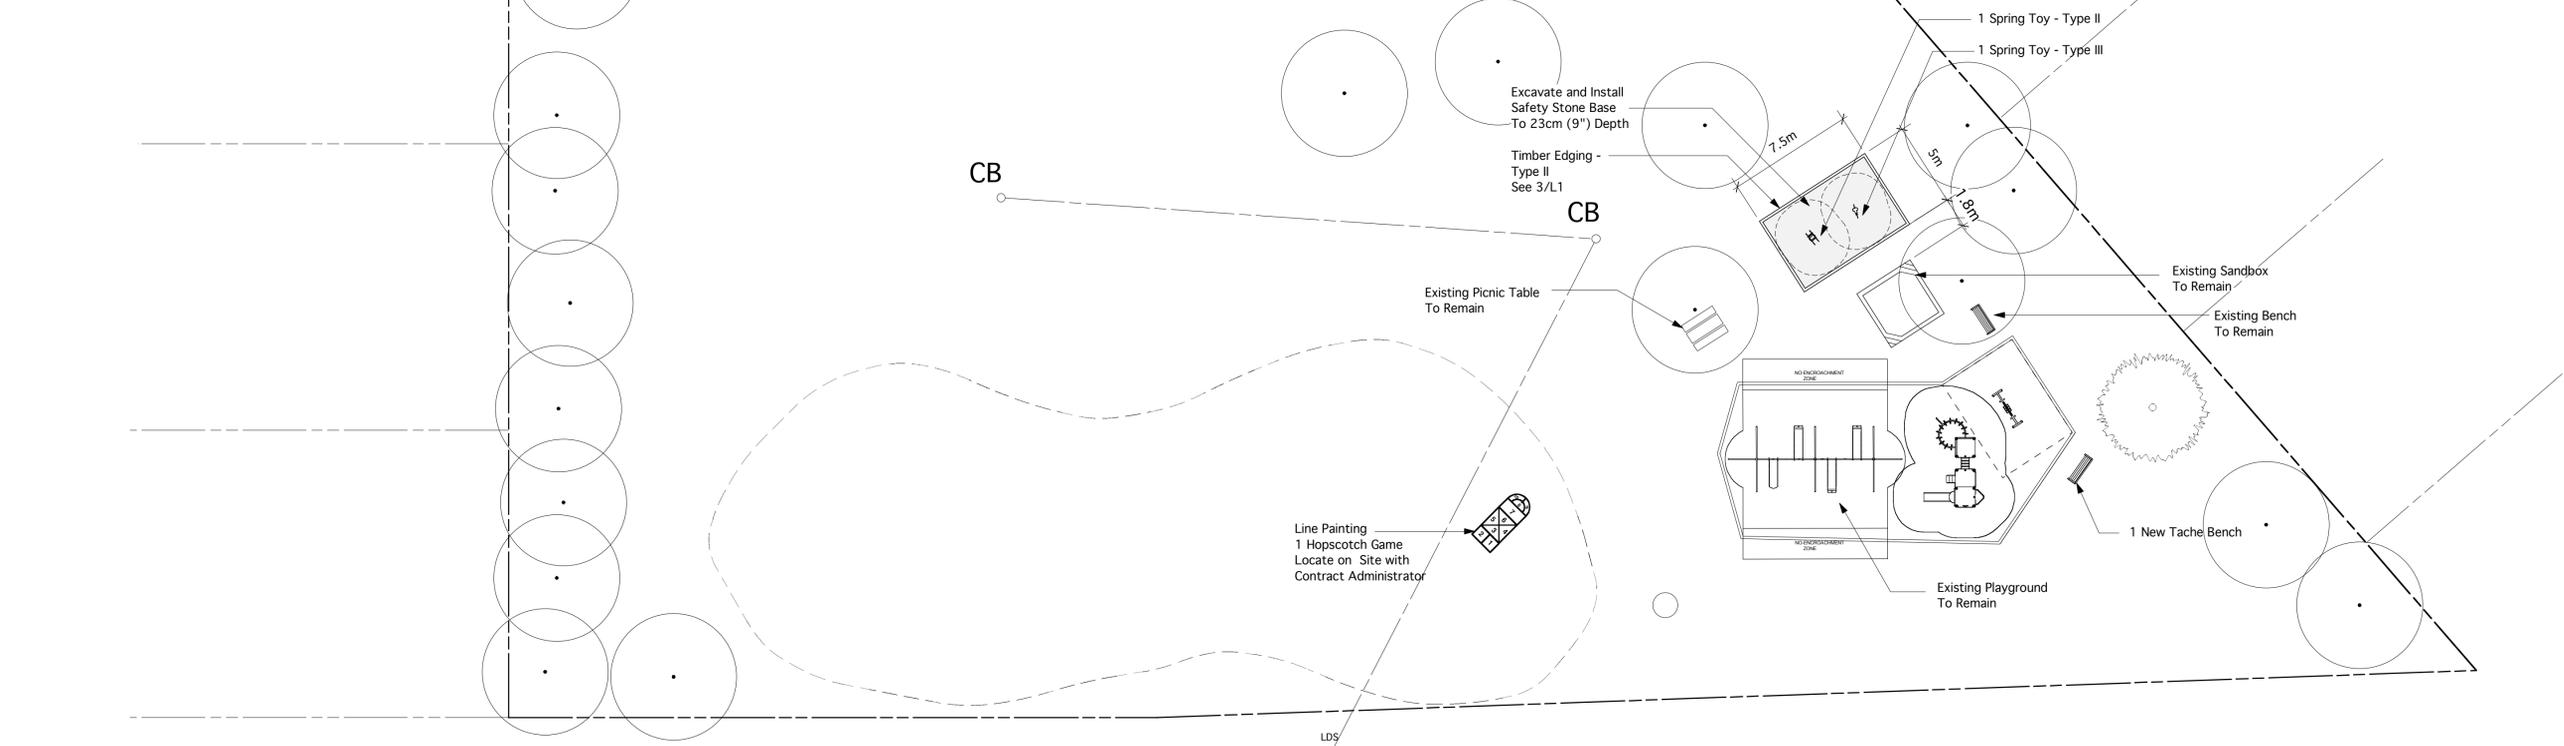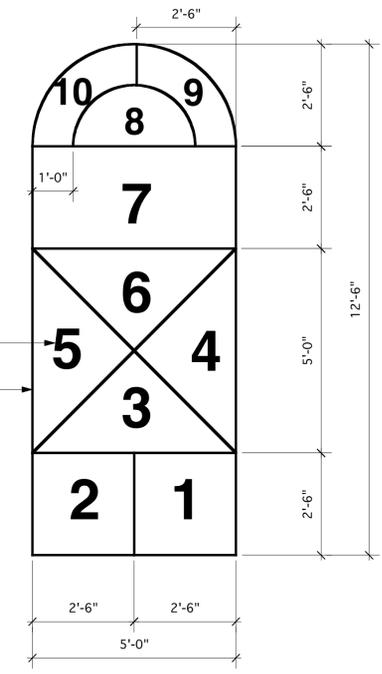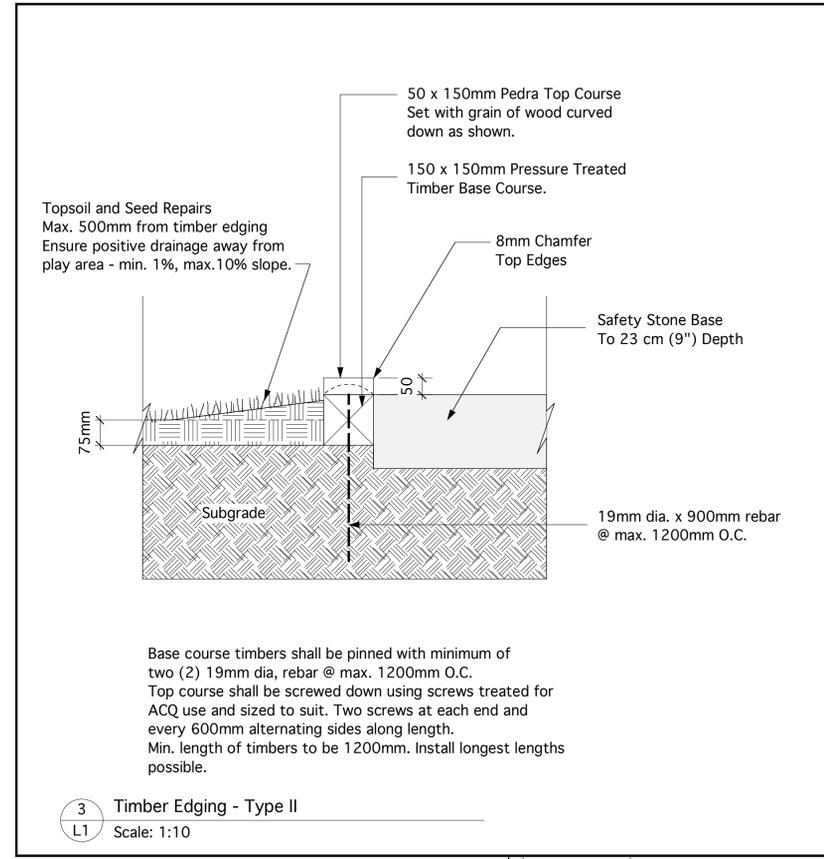

1 SITE PLAN
 L1 Scale: 1:200

