


BASEMENT FLOOR PLAN


- 1/16" = 1'-0"
- ALL DIMENSION OFFSETS MEASURED FROM CENTRELINE SADDLE/COLUMN TO FACE OF CONCRETE COLUMN.
 - MECHANICAL/ELECTRICAL SYSTEMS NOT SHOWN ON PLAN.
 - CONTRACTOR TO SITE CONFIRM ALL LOCATIONS WITH INTERFERENCE DUE TO MECHANICAL/ELECTRICAL SYSTEMS OR OTHER. PROVIDE TEMPORARY RELOCATION OF SERVICES/MATERIAL FOR DURATION OF SHORING INSTALLATION.
 - PAINTING OF SHORING COLUMNS FOR VISIBILITY BY CONTRACTOR AS DIRECTED BY CITY OF WINNIPEG.
 - MODIFY PARTITION WALLS/CEILING AS REQUIRED TO INSTALL SHORING.
 - ALL SHORING POSTS TO BE HSS 5x5x0.313, TYPICAL.
 - SITE CONFIRM ALL DIMENSIONS PRIOR TO FABRICATION

SHORING LEGEND


- DETERIORATED 'T' AT P5/P6 & P3/P4 LEVELS
 - DETERIORATED 'T' AT P3/P4 LEVEL ONLY
 - ⊗ DETERIORATED 'T' AT P5/P6 LEVEL ONLY
 - 'A' ANGLED SHORING DETAIL FROM 'T' TO BASE OF COLUMN AS PER 1/S-1
- SHORING SHOWN ON FLOOR LAYOUT IS FOR SUPPORT OF PRECAST 'T' ON LEVEL ABOVE

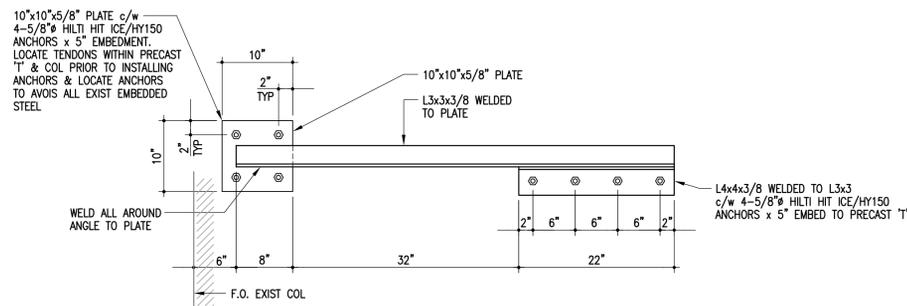

A
S-1 1" = 1'-0"

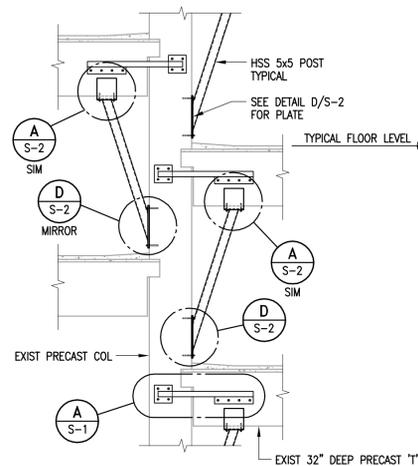

1
S-1 1/4" = 1'-0"

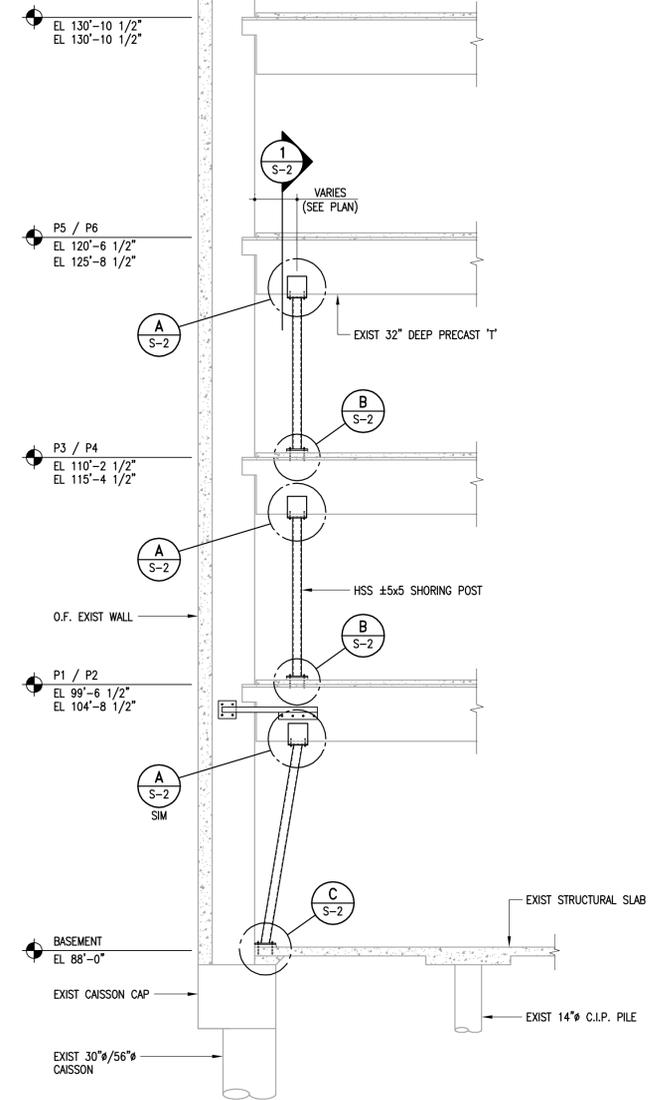

2
S-2 1/4" = 1'-0"



No.	Date	Issue/Revision	By
0	12/19/2008	ISSUED FOR TENDER	RDM



300-275 Carlton Street
Winnipeg, Manitoba R3C 5R6
T 204. 943. 7501
F 204. 943. 7507

Crosier Kilgour & Partners Ltd.
CONSULTING STRUCTURAL ENGINEERS

The General Contractor shall check & verify all dimensions and report any errors or omissions to the designers.

Project		CIVIC CENTRE PARKADE TEMPORARY SHORING 171 PRINCESS STREET WINNIPEG, MANITOBA	
Sheet Title		BASEMENT FLOOR PLAN	
Design	Drawn	Checked	Scale
RDM	TW	RDM	AS NOTED
Date	File	Date	File
19 DEC 2008	2008-0883	19 DEC 2008	2008-0883

Sheet No. **S-1**