


LEVEL P1/P2 FLOOR PLAN


- 1/16" = 1'-0"
- ALL DIMENSION OFFSETS MEASURED FROM CENTRELINE SADDLE/COLUMN TO FACE OF CONCRETE COLUMN.
- MECHANICAL/ELECTRICAL SYSTEMS NOT SHOWN ON PLAN.
- CONTRACTOR TO SITE CONFIRM ALL LOCATIONS WITH INTERFERENCE DUE TO MECHANICAL/ELECTRICAL SYSTEMS OR OTHER. PROVIDE TEMPORARY RELOCATION OF SERVICES/MATERIAL FOR DURATION OF SHORING INSTALLATION.
- PAINTING OF SHORING COLUMNS FOR VISIBILITY BY CONTRACTOR AS DIRECTED BY CITY OF WINNIPEG.
- MODIFY PARTITION WALLS/CEILING AS REQUIRED TO INSTALL SHORING.
- ALL SHORING POSTS TO BE HSS 5x5x0.313, TYPICAL.
- SITE CONFIRM ALL DIMENSIONS PRIOR TO FABRICATION EXIST ±2" CONC TOPPING

SHORING LEGEND	
●	DETERIORATED "T" AT P5/P6 & P3/P4 LEVELS
○	DETERIORATED "T" AT P3/P4 LEVEL ONLY
⊗	DETERIORATED "T" AT P5/P6 LEVEL ONLY
'A'	ANGLED SHORING DETAIL FROM "T" TO BASE OF COLUMN AS PER 1/S-1


SHORING SHOWN ON FLOOR LAYOUT IS FOR SUPPORT OF PRECAST "T" ON LEVEL ABOVE

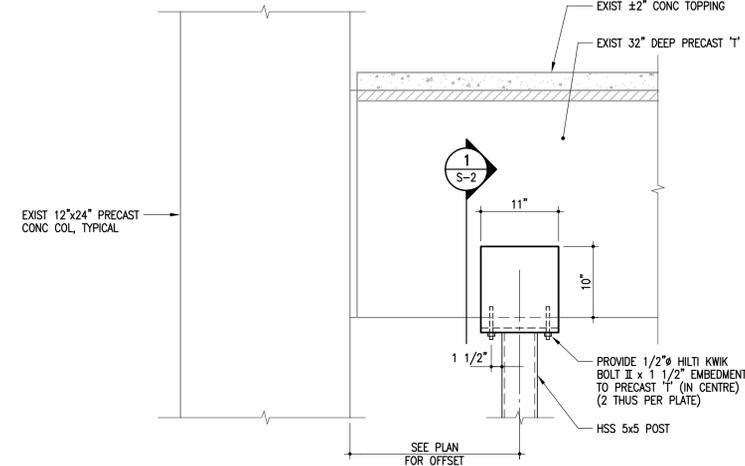


A SADDLE CONNECTION DETAIL
S-2 1" = 1'-0"

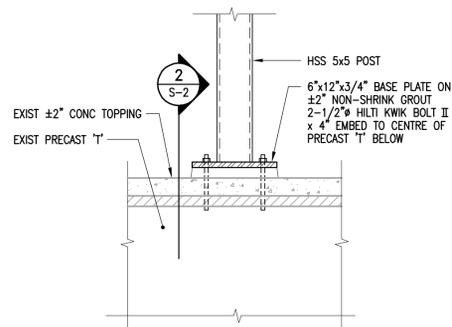


B BASE CONNECTION DETAIL
S-2 1" = 1'-0"

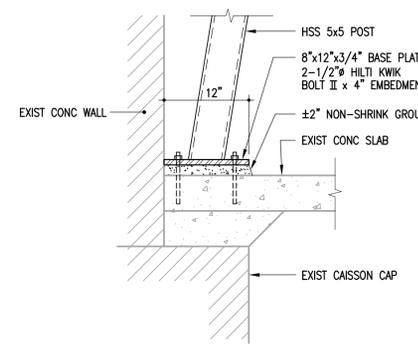


C BASEMENT BASE PLATE DETAIL
S-2 1" = 1'-0"

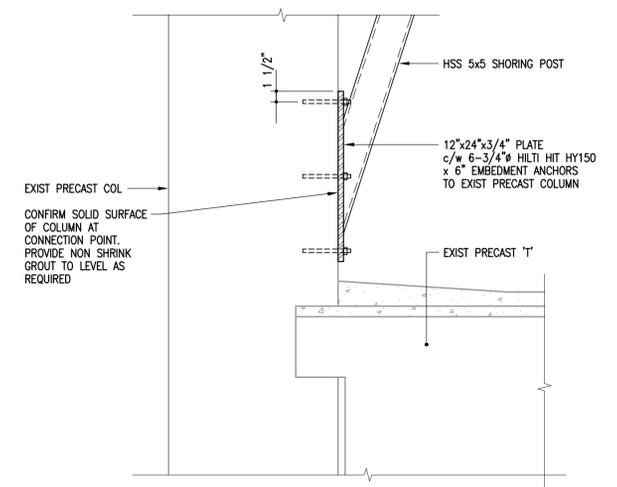

D ANGLED SHORING POST PLATE
S-2 1" = 1'-0"

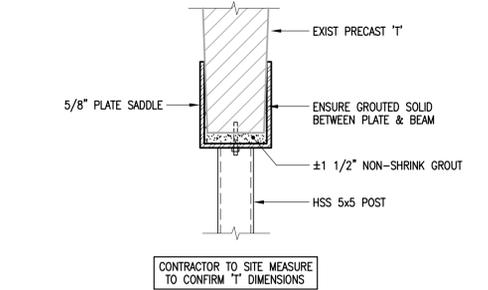


1 SADDLE CONNECTION SECTION
S-2 1" = 1'-0"

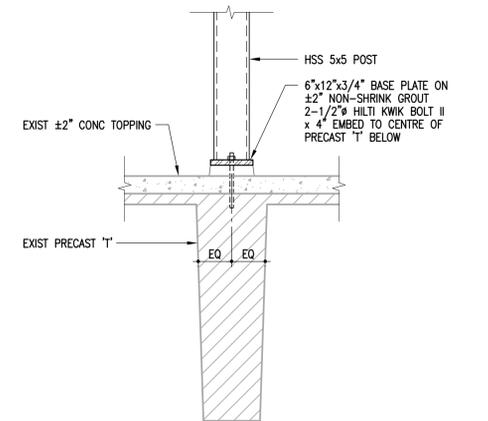

2 BASE CONNECTION SECTION
S-2 1" = 1'-0"



No.	Date	Issue/Revision	By
0	12/19/2008	ISSUED FOR TENDER	RDM

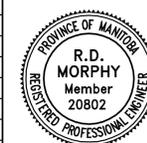

300-275 Carlton Street
Winnipeg, Manitoba R3C 5R6
T 204. 943. 7501
F 204. 943. 7507

Crosier Kilgour & Partners Ltd.
CONSULTING STRUCTURAL ENGINEERS

The General Contractor shall check & verify all dimensions and report any errors or omissions to the designers.

Project		CIVIC CENTRE PARKADE TEMPORARY SHORING 171 PRINCESS STREET WINNIPEG, MANITOBA	
Sheet Title		LEVEL P1/P2 FLOOR PLAN	
Design	Drawn	Checked	Scale
RDM	TW	RDM	AS NOTED
Date	File	Sheet No.	
19 DEC 2008	2008-0883	S-2	