
Project: ASIATIC LION PAVILION ASSINIBOINE PARK ZOO

WINNIPEG MB

Drawing Title: REFLECTED CEILING PLAN

Project Number: 0727 Date: 06-MAR-09 Issued For: ADDENDUM

Sheet No: ADD1.2-A4

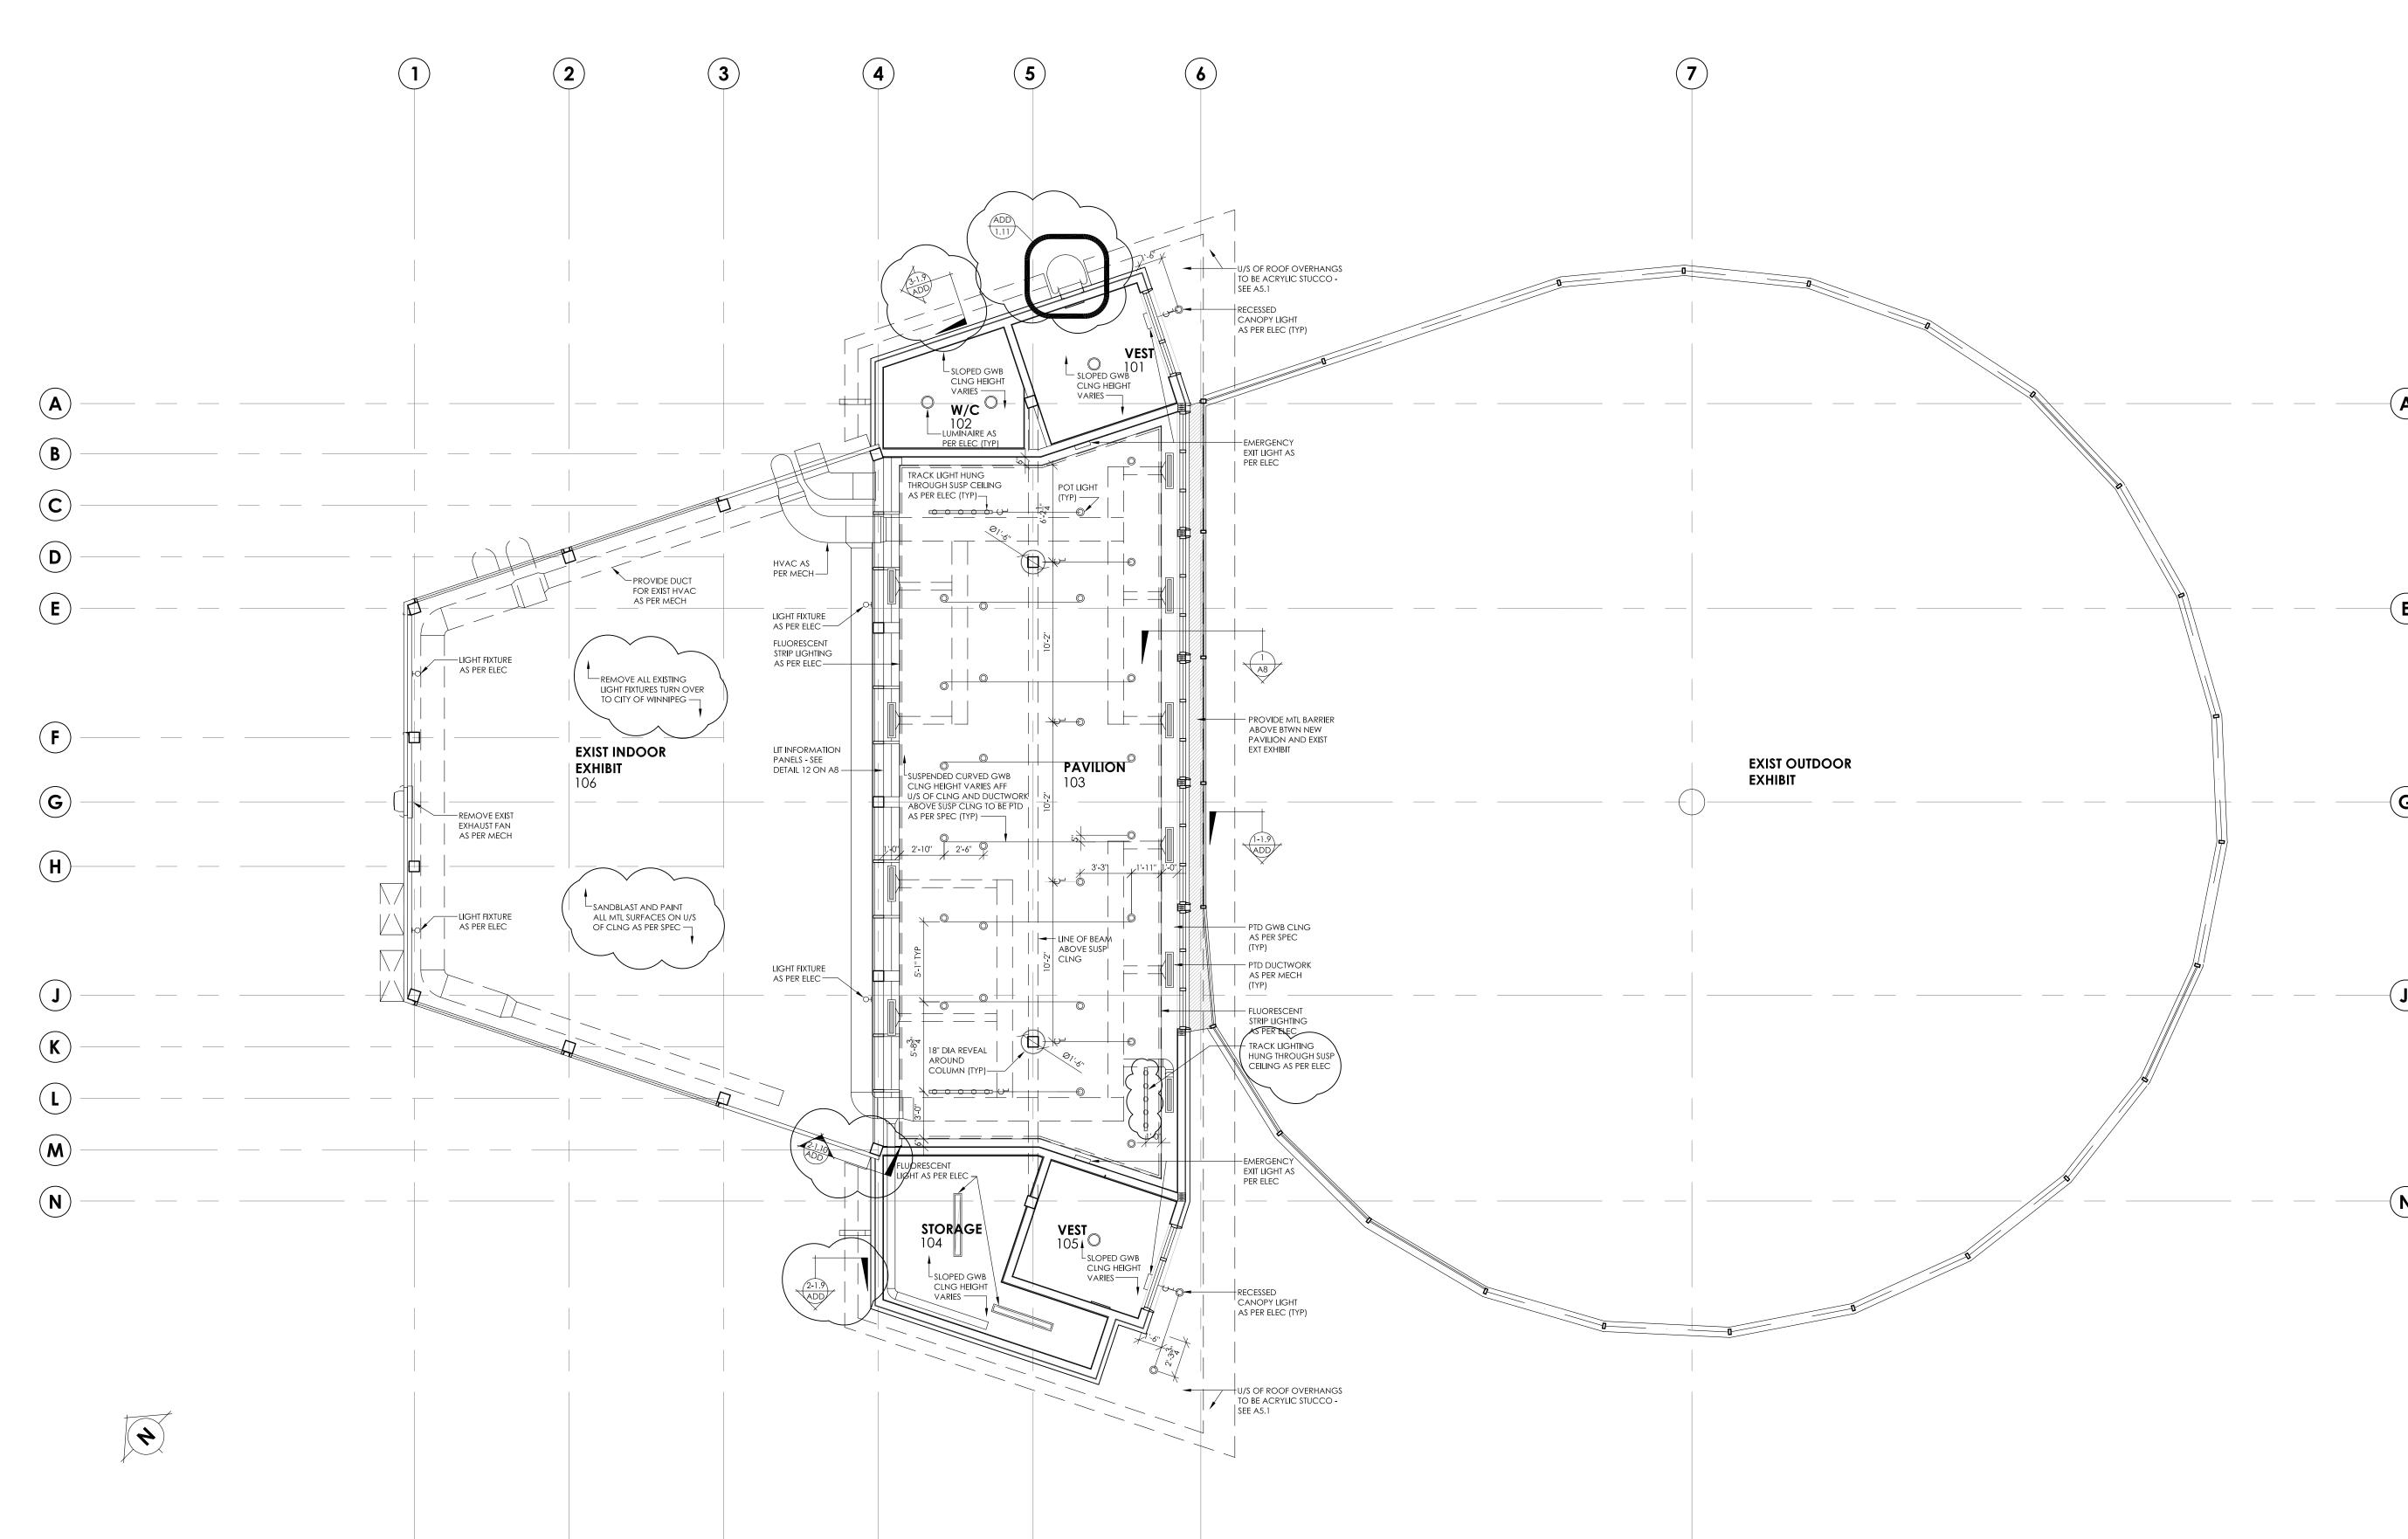

REFLECTED CEILING PLAN
3/16" = 1'-0"