




1 WEST ELEVATION
A-6.1 SCALE 1:100

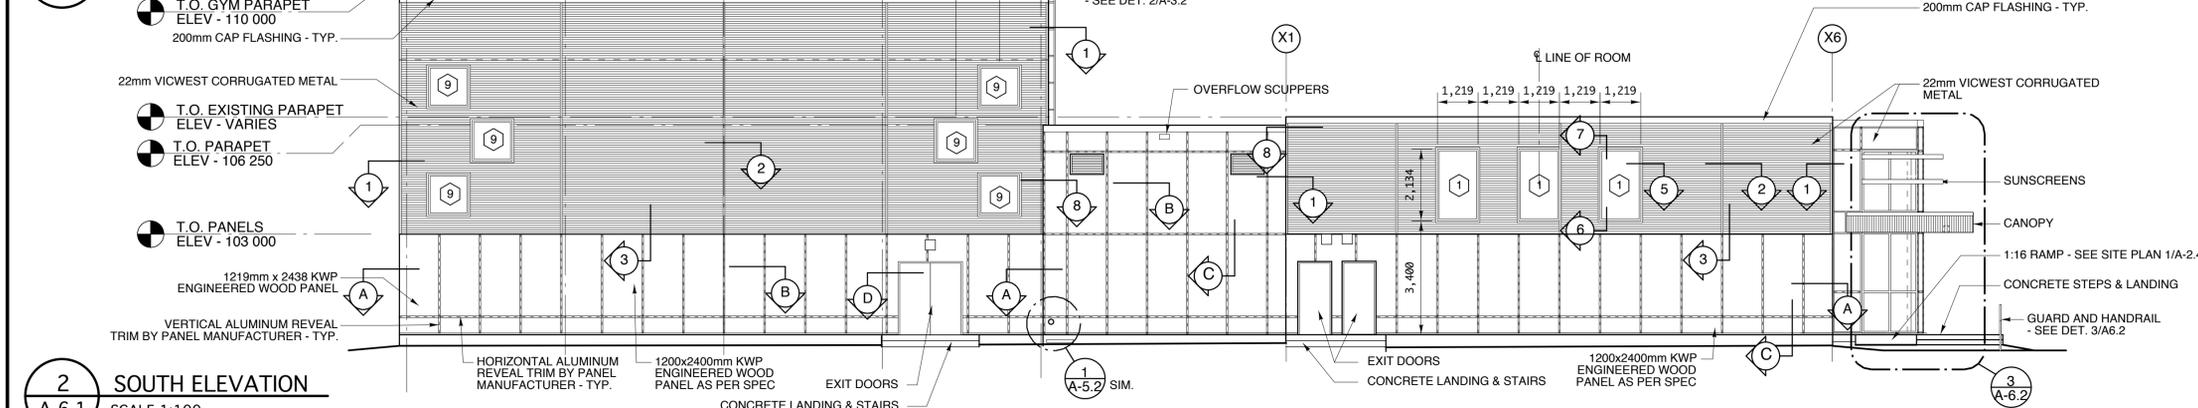


2 SOUTH ELEVATION
A-6.1 SCALE 1:100

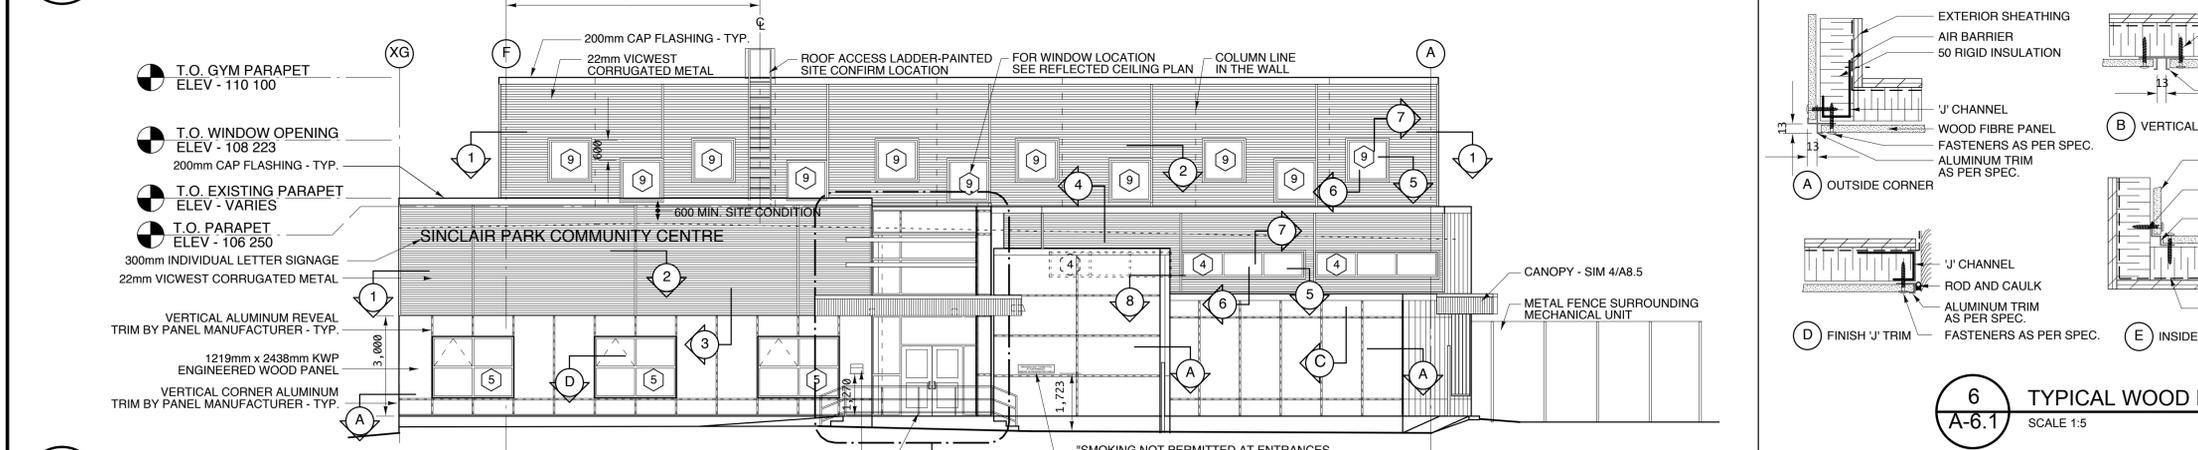


3 EAST ELEVATION
A-6.1 SCALE 1:100

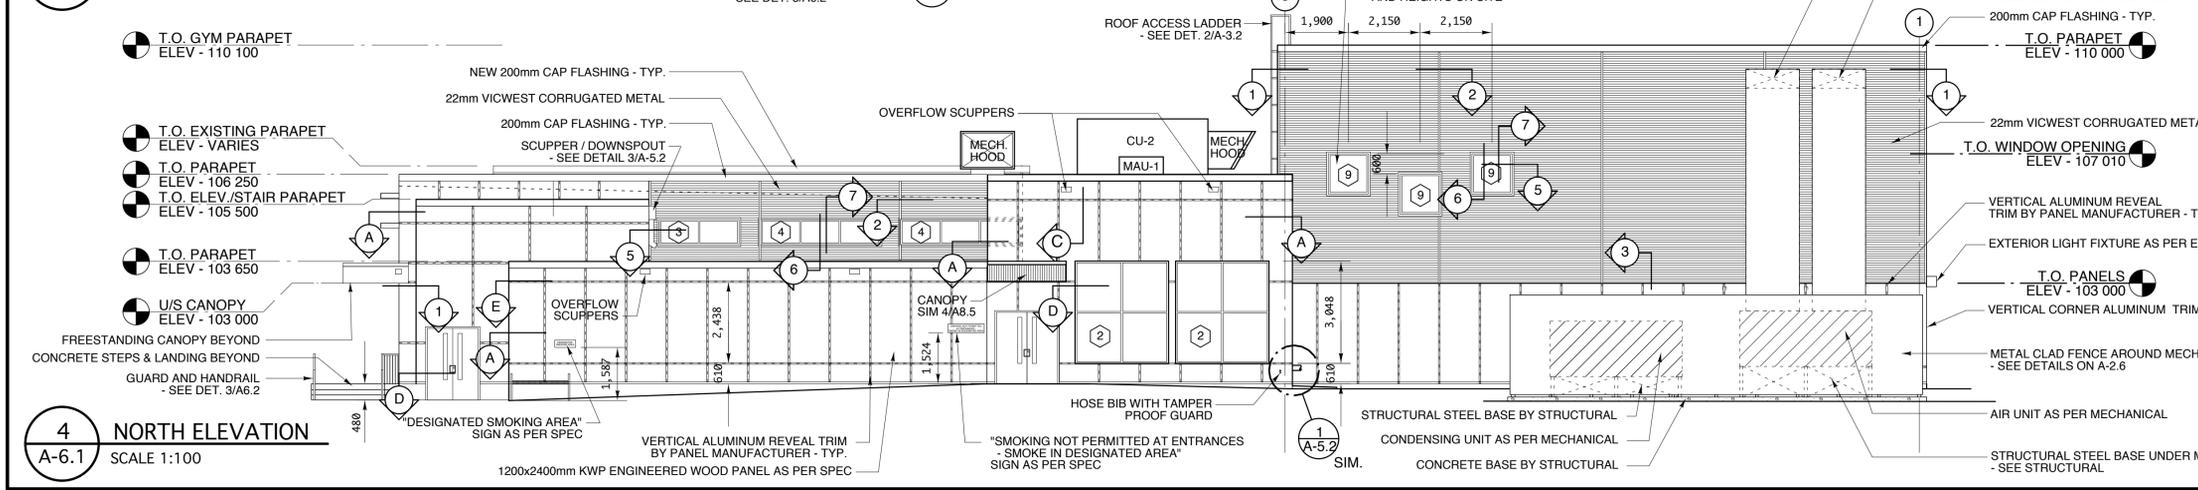

4 NORTH ELEVATION
A-6.1 SCALE 1:100

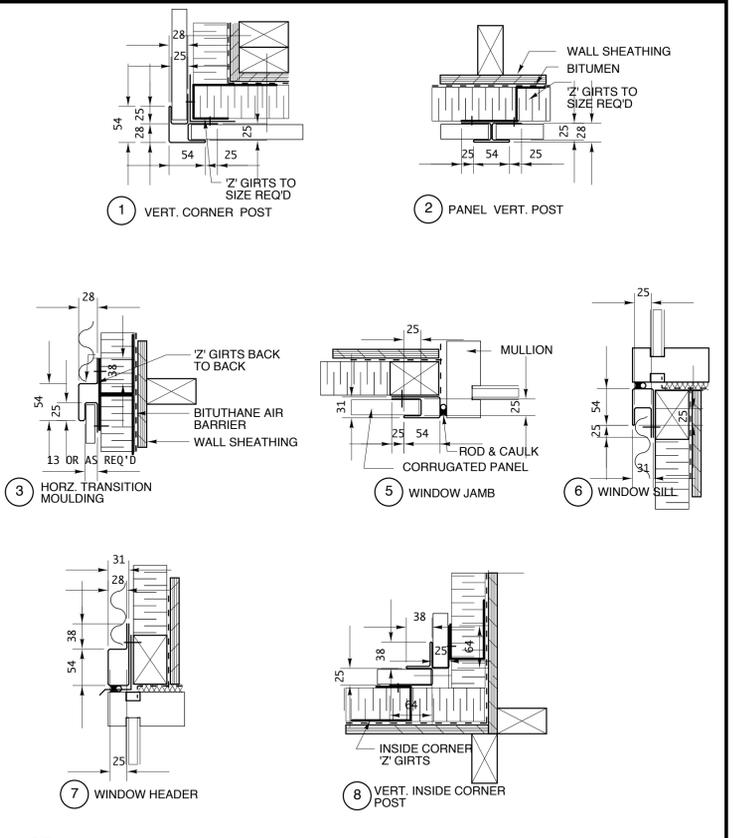

5 TYPICAL METAL SIDING POSTS & MOULDINGS
A-6.1 SCALE 1:5
NOTE: ALL 2' GIRTS WILL BE 18 GA.

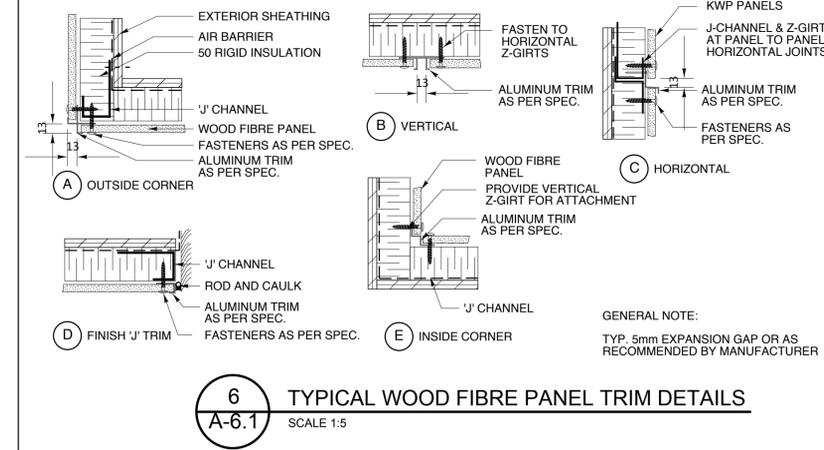

6 TYPICAL WOOD FIBRE PANEL TRIM DETAILS
A-6.1 SCALE 1:5

revision

This drawing must not be scaled.

The Contractor must verify all dimensions, datums and levels prior to commencement of work. All errors and omissions must be reported immediately to the Contract Administrator.

Variations and modifications to work shown on this drawing shall not be carried out without written permission from the Contractor Administrator.

This drawing is the exclusive property of the Architect and cannot be reproduced without written permission of the Architect. Reproduction must bear the name of the Architect. Copyright © 2010.



harold funk architect inc.

Harold Funk Architect Inc.
Architecture and Urban Design
401-55 Donald Street, Winnipeg, Manitoba R3C 1L8
T (204) 943-5087 info@funkarchitect.com
F (204) 943-9231 funkarchitect.com

project
SINCLAIR PARK COMMUNITY CENTRE
Winnipeg, Manitoba

sheet title
BUILDING ELEVATIONS

project number: 08-011 **drawing number:** AS SHOWN
scale: G.S. **A-6.1**
drawn by: H.F.
approved by: H.F.
date: 26th FEB 2010