



**1** TYPICAL WINDOW SECTION  
A-6.2 SCALE 1:2


**NOTE:**  
- BASED ON DUXTON FG 325 WINDOW FRAME  
- DETAIL FOR DUXTON FG450 TO BE SIMILAR  
- DETAIL AT WOOD FINISH PANELS SIMILAR

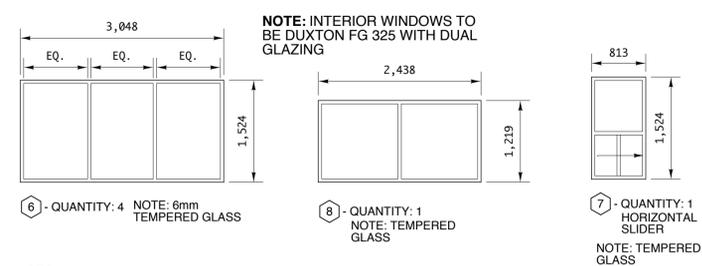


**4** INTERIOR FIBREGLASS WINDOWS  
A-6.2 SCALE 1:50

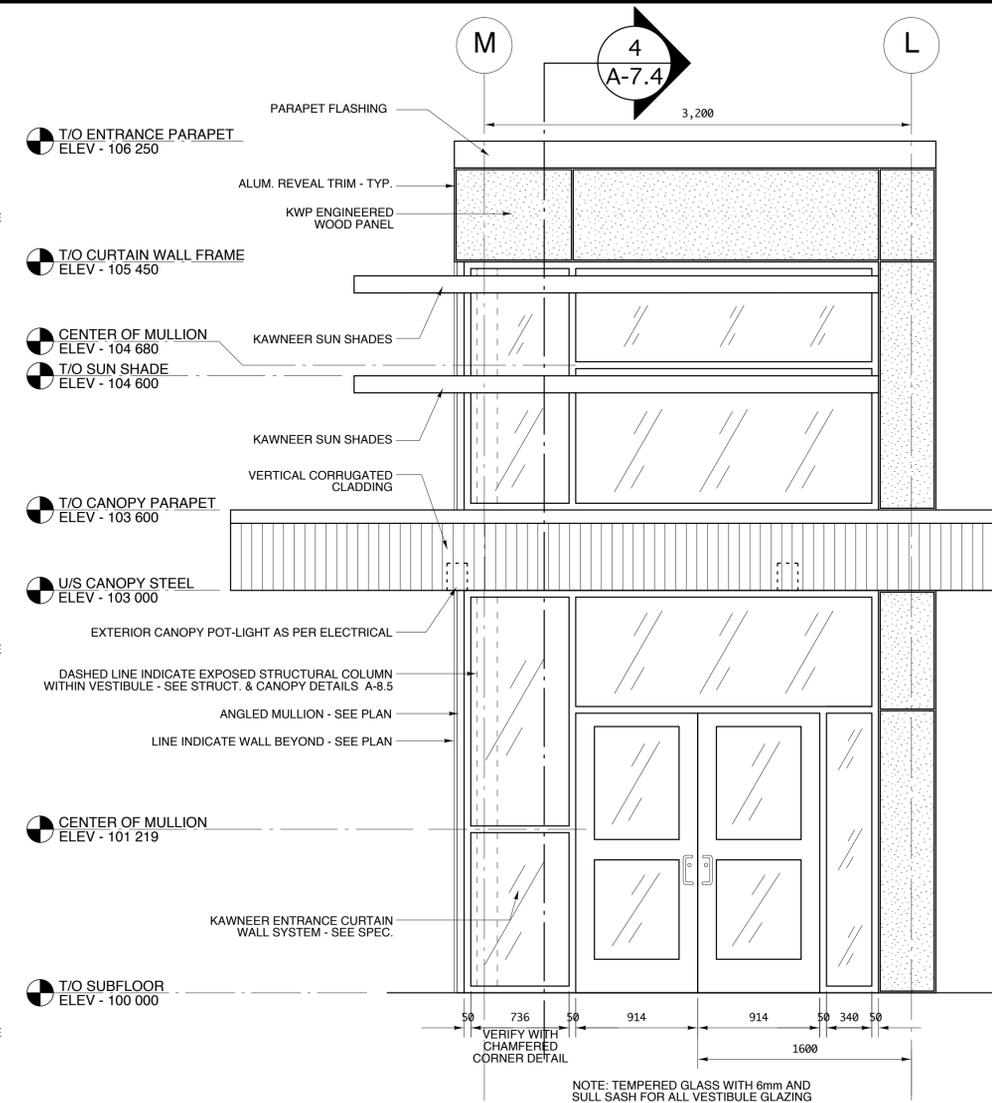


**2** MAIN ENTRANCE EAST ELEVATION  
A-6.2 SCALE 1:25

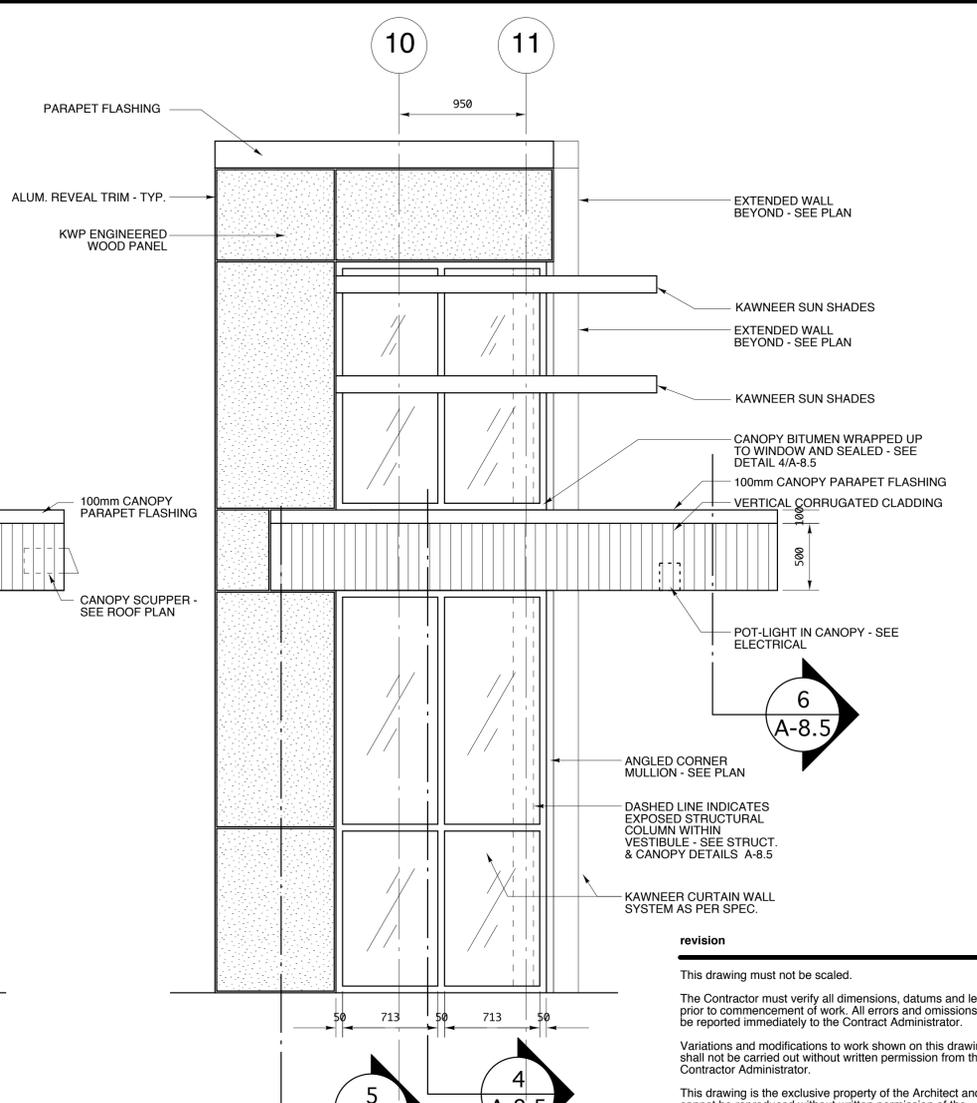

**3** MAIN ENTRANCE SOUTH ELEVATION  
A-6.2 SCALE 1:25

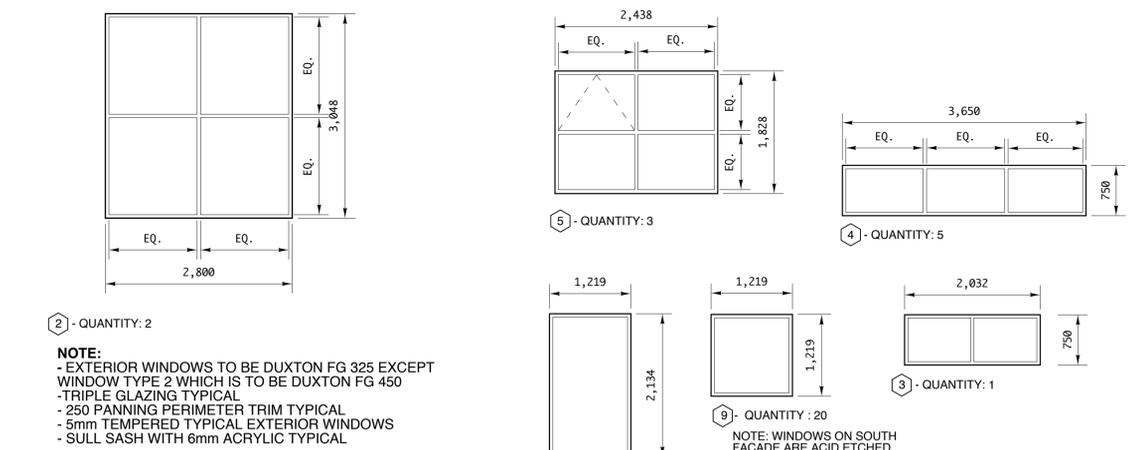

**5** EXTERIOR FIBREGLASS WINDOWS  
A-6.2 SCALE 1:50

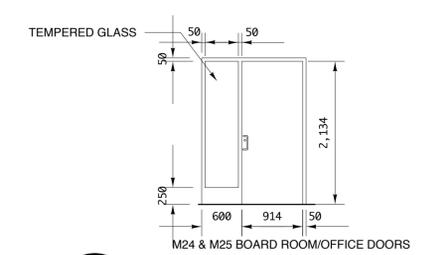

**6** INTERIOR DOOR ELEVATIONS  
A-6.2 SCALE 1:50

**revision**

This drawing must not be scaled.  
The Contractor must verify all dimensions, datums and levels prior to commencement of work. All errors and omissions must be reported immediately to the Contract Administrator.  
Variations and modifications to work shown on this drawing shall not be carried out without written permission from the Contractor Administrator.  
This drawing is the exclusive property of the Architect and cannot be reproduced without written permission of the Architect. Reproduction must bear the name of the Architect. Copyright © 2010.



**harold funk** architect inc.

Harold Funk Architect Inc.  
Architecture and Urban Design  
401-55 Donald Street, Winnipeg, Manitoba R3C 1L8  
T (204) 943-5087 info@funkarchitect.com  
F (204) 943-9231 funkarchitect.com

**project**  
**SINCLAIR PARK COMMUNITY CENTRE**  
Winnipeg, Manitoba

**sheet title**  
**WINDOW PROFILES**

**project number:** 08-011 **drawing number:**  
**scale:** AS SHOWN **A-6.2**  
**drawn by:** G.S.  
**approved by:** H.F.  
**date:** 26th FEB 2010