
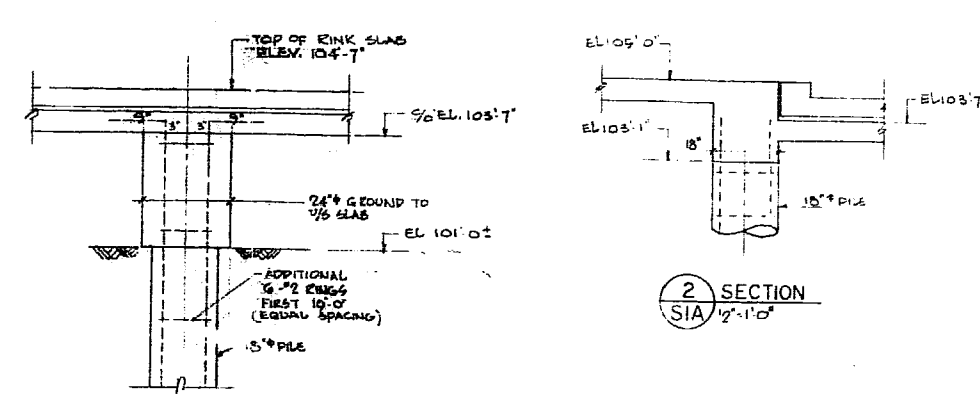


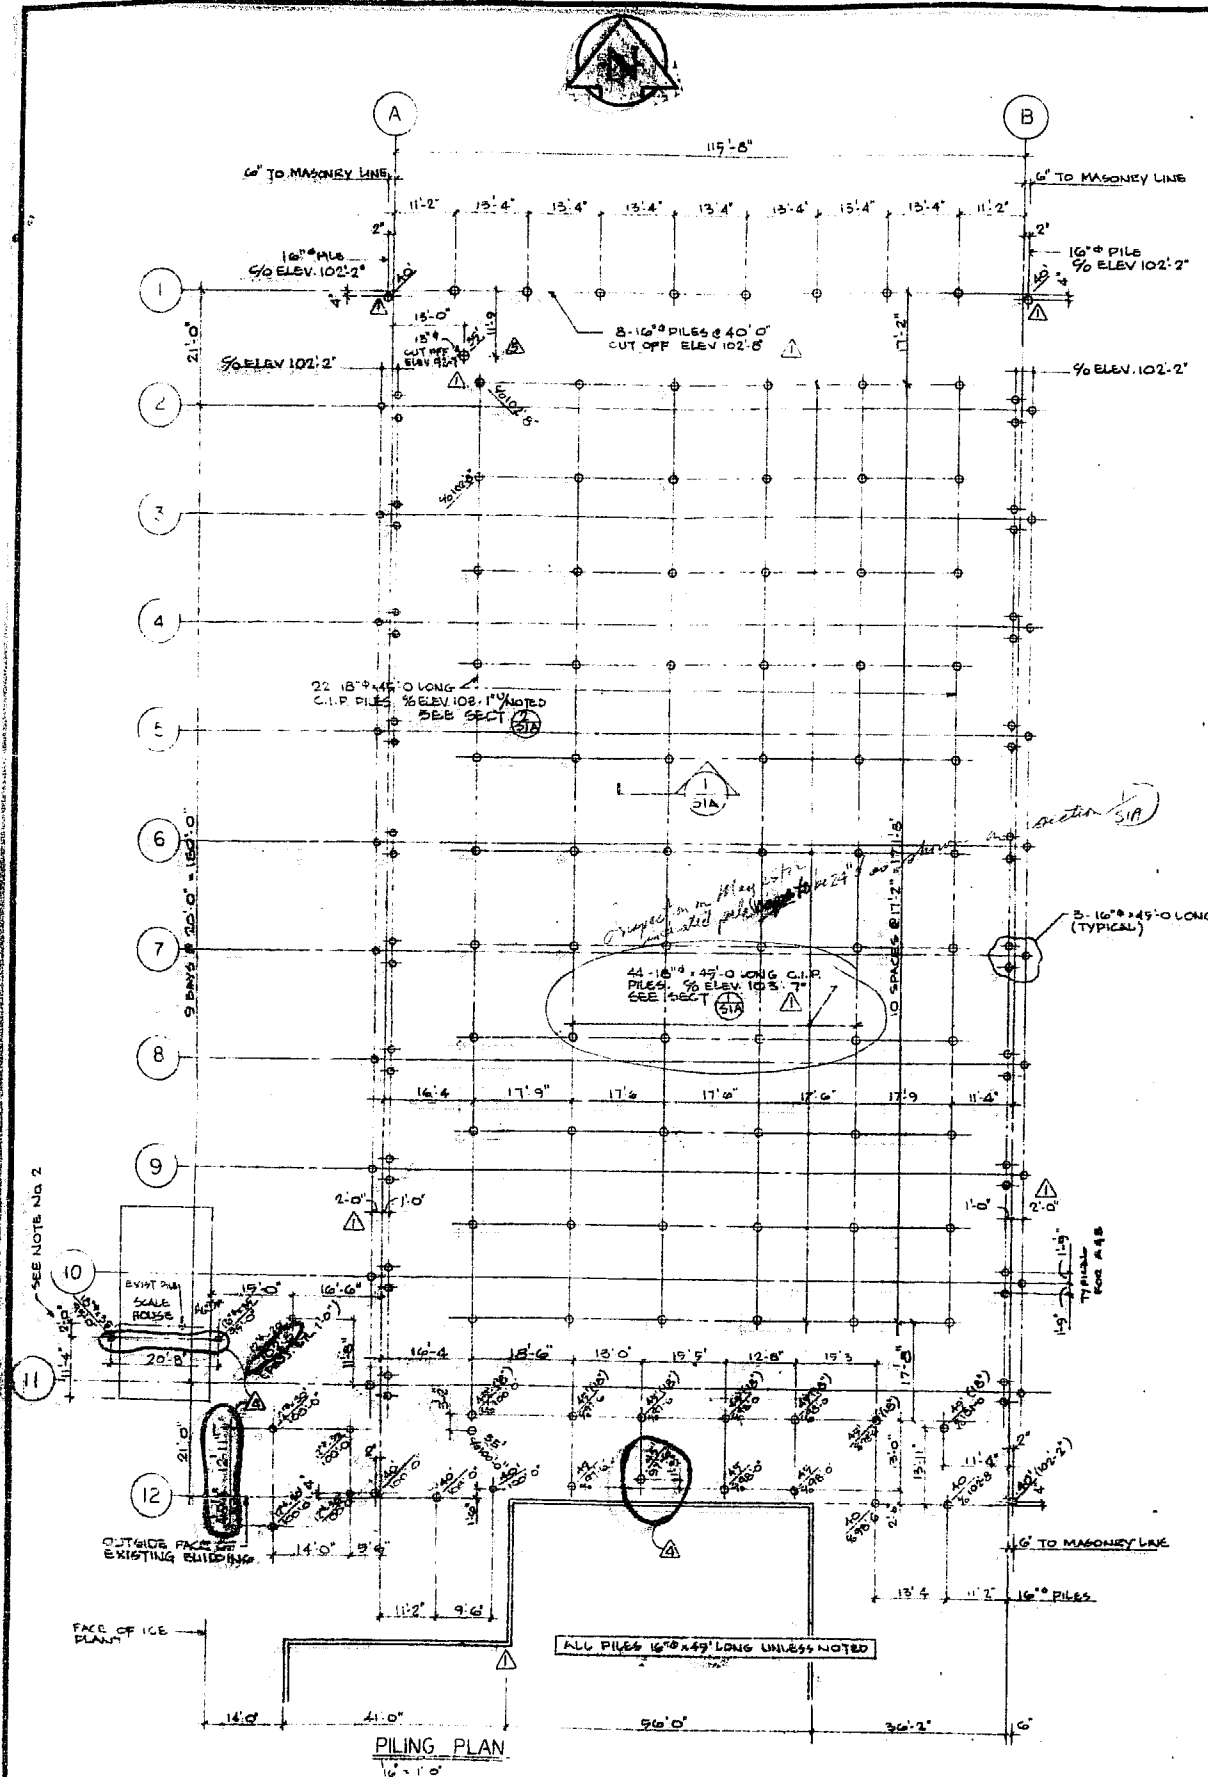


SECTION 1 (TYPICAL FOR 66-18\"/>

NOTE RE. PILE REINFORCING:
 VERTICAL REINFORCING TO PROJECT 24\"/>

Check interior pile:
 Centrifugality area = $17.17 \times 17.75 = 305'$
 Dead load:
 6\"/>

16\"/>

$$Pile cap vol. = \frac{\pi (2')^2 \times 2' \times 145 \frac{pcf}{ft^3}}{4} = 628'$$

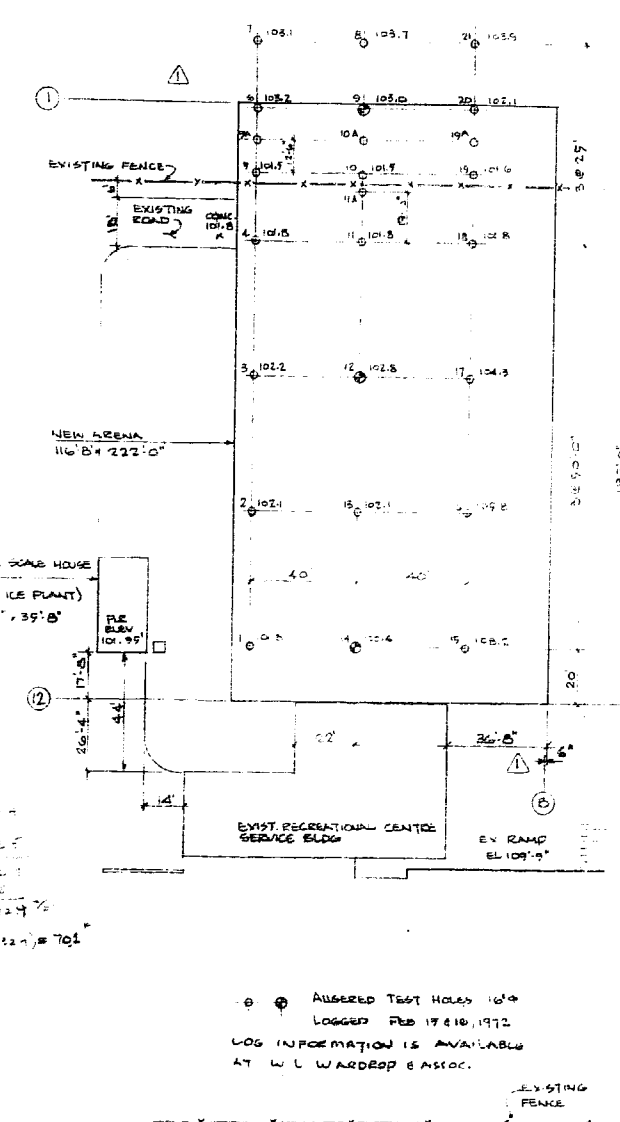

SITE PLAN AND TEST HOLE LAYOUT
 1\"/>

NOTES

1. ALL PILING ON THIS DRAWING BY "PILING CONTRACTOR"
2. CONFIRM IN FIELD THIS 24\"/>

NO.	DESCRIPTION	DATE	BY
1	2 PILES ADDED - SCALE HOUSE	APR 7/72	DM
2	MISC. REVISIONS & NOTE ADDED		
3	REVISIONS REMOVED - SW ENTRY PILES FOR RELOCATION MARCH 1972		
4	REVISIONS REMOVED - SW ENTRY PILES FOR RELOCATION MARCH 1972		
**CITY OF WINNIPEG
 COMMUNITY OF EAST KILDONAN**

W. L. WARDROP & ASSOCIATES LTD
 ENGINEERING CONSULTANTS
 WINNIPEG THUNDER BAY REGINA

**EAST KILDONAN RECREATIONAL CENTRE
 ARENA**

PILING PLAN & DETAILS

DESIGNED BY: B.S.E.	DRAWN BY: DM	CHECKED BY: DM
APPROVED BY:		
SCALE: AS SHOWN	DATE: FEB 13, 1972	REV: 1
DRAWING NO.: 7185-02-SIA 4		