



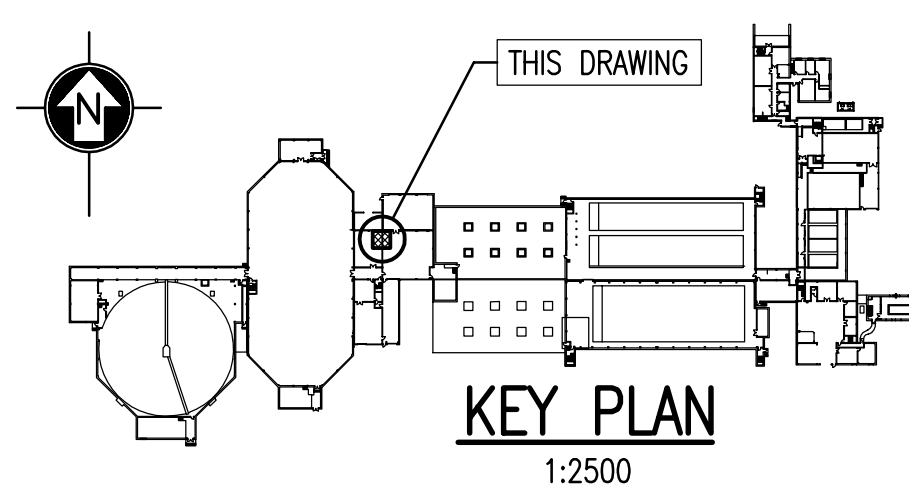

- 1. LOCKS AND LATCHES:
 - BORED AND PRE-ASSEMBLED LOCKS AND LATCHES TO: CAN/CGSB-69.17.
 - LEVER HANDLES: PLAIN DESIGN.
 - NORMAL STRIKES: BOX TYPE, LIP PROJECTION NOT BEYOND JAMB.
 - CYLINDERS: KEY INTO KEYING SYSTEM AS PROVIDED BY THE OWNER.
 - FINISHED: AS SPECIFIED IN HARDWARE SCHEDULE.
- 2. BUTTS AND HINGES:
 - BUTTS AND HINGES TO: CAN/CGSB-69.20, DESIGNATED BY LETTER A AND NUMERAL IDENTIFIERS, FOLLOWED BY SIZE AND FINISH, LISTED IN HARDWARE SCHEDULE.
- 3. EXIT DEVICES TO: CAN/CGSB-69.19, TYPE MODERN DESIGN.
- 4. DOOR CLOSURES AND ACCESSORIES:
 - DOOR CONTROLS (CLOSERS): TO CAN/CGSB-69.20.
- 5. SMOKE & WEATHER SEALS:
 - NEOPRENE BULB, FIRE RESISTANT, ADHESIVE BACKED, SET IN DOORFRAME RABBET.
- 6. FASTENINGS:
 - SUPPLY SCREWS, BOLTS, EXPANSION SHIELDS AND OTHER FASTENING DEVICES REQUIRED FOR SATISFACTORY INSTALLATION AND OPERATION OF HARDWARE.
 - EXPOSED FASTENING DEVICES TO MATCH FINISH OF HARDWARE.

SEP-73	UNOX & SLUDGE THICKENING STRUCTURAL ROOF PLAN & DETAILS
SEP-72	UNOX & SLUDGE THICKENING ARCHITECTURAL BUILDING SECTIONS
SEP-71	UNOX & SLUDGE THICKENING ARCHITECTURAL FLOOR PLANS
DRAWING NUMBER	REFERENCE DRAWINGS

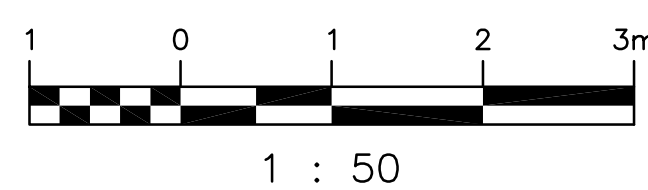

0	REVISED GENERAL NOTES	2010/05/26	B.F.D.	
0	RELEASED FOR TENDER	2010/05/21	B.F.D.	
NO.	REVISIONS	DATE	DESIGN	CHECK

 SNC • LAVALIN		SNC-LAVALIN INC. 148 Nature Park Way Winnipeg, MB, Canada R3P 0X9 204-786-8080	
DESIGNED BY: D. S. SIDHU		CHECKED BY: R. C. BEAN	
DRAWN BY: B. DICKSON		APPROVED BY: C. J. REIMER	
SCALE: 1:10, 1:30, 1:50		RELEASED FOR CONSTRUCTION BY: J. VILLEUX	
DATE: 2009/12/21		DATE: 2010/05/25	
CONSULTANT NO.: 112577-0114-42DD-0061			

ENGINEER'S SEAL	<div>THE CITY OF WINNIPEG WATER AND WASTE DEPARTMENT</div>			
ORIGINAL DRAWING SEALED BY: R. C. BEAN SNC-LAVALIN 2010/05/26 REV. 1	SOUTH END WATER POLLUTION CONTROL CENTRE SAFETY UPGRADES PLAN & SECTIONS ELECTRICAL ROOM S108 ACCESS DOOR			
CITY DRAWING NUMBER	SHEET	REV.	SIZE	
1-0102S-S0001	001	1	A1	