



2 GUTTER DETAIL
A3-1 SCALE 1:200

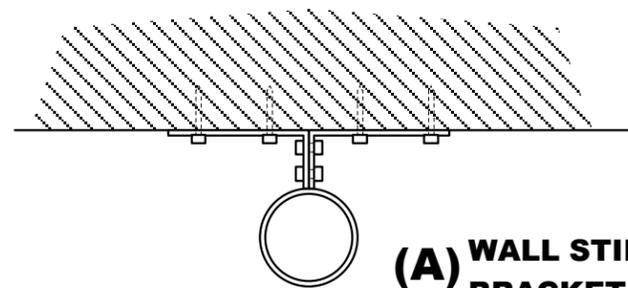


(A) WALL STIRRUP BRACKET

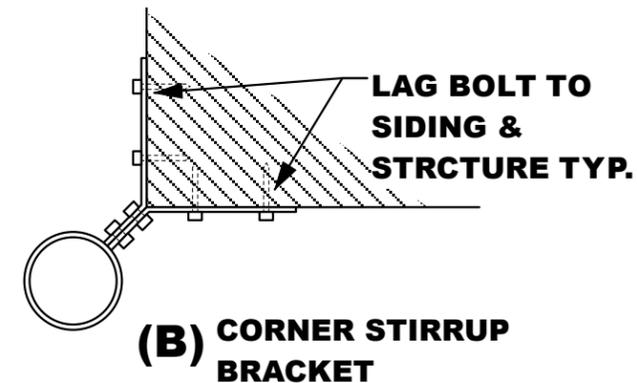


(B) CORNER STIRRUP BRACKET

3 EXIST. DOWNSPOUT BRACKET DETAIL TO BE DUPLICATED
A3-1 N.T.S.

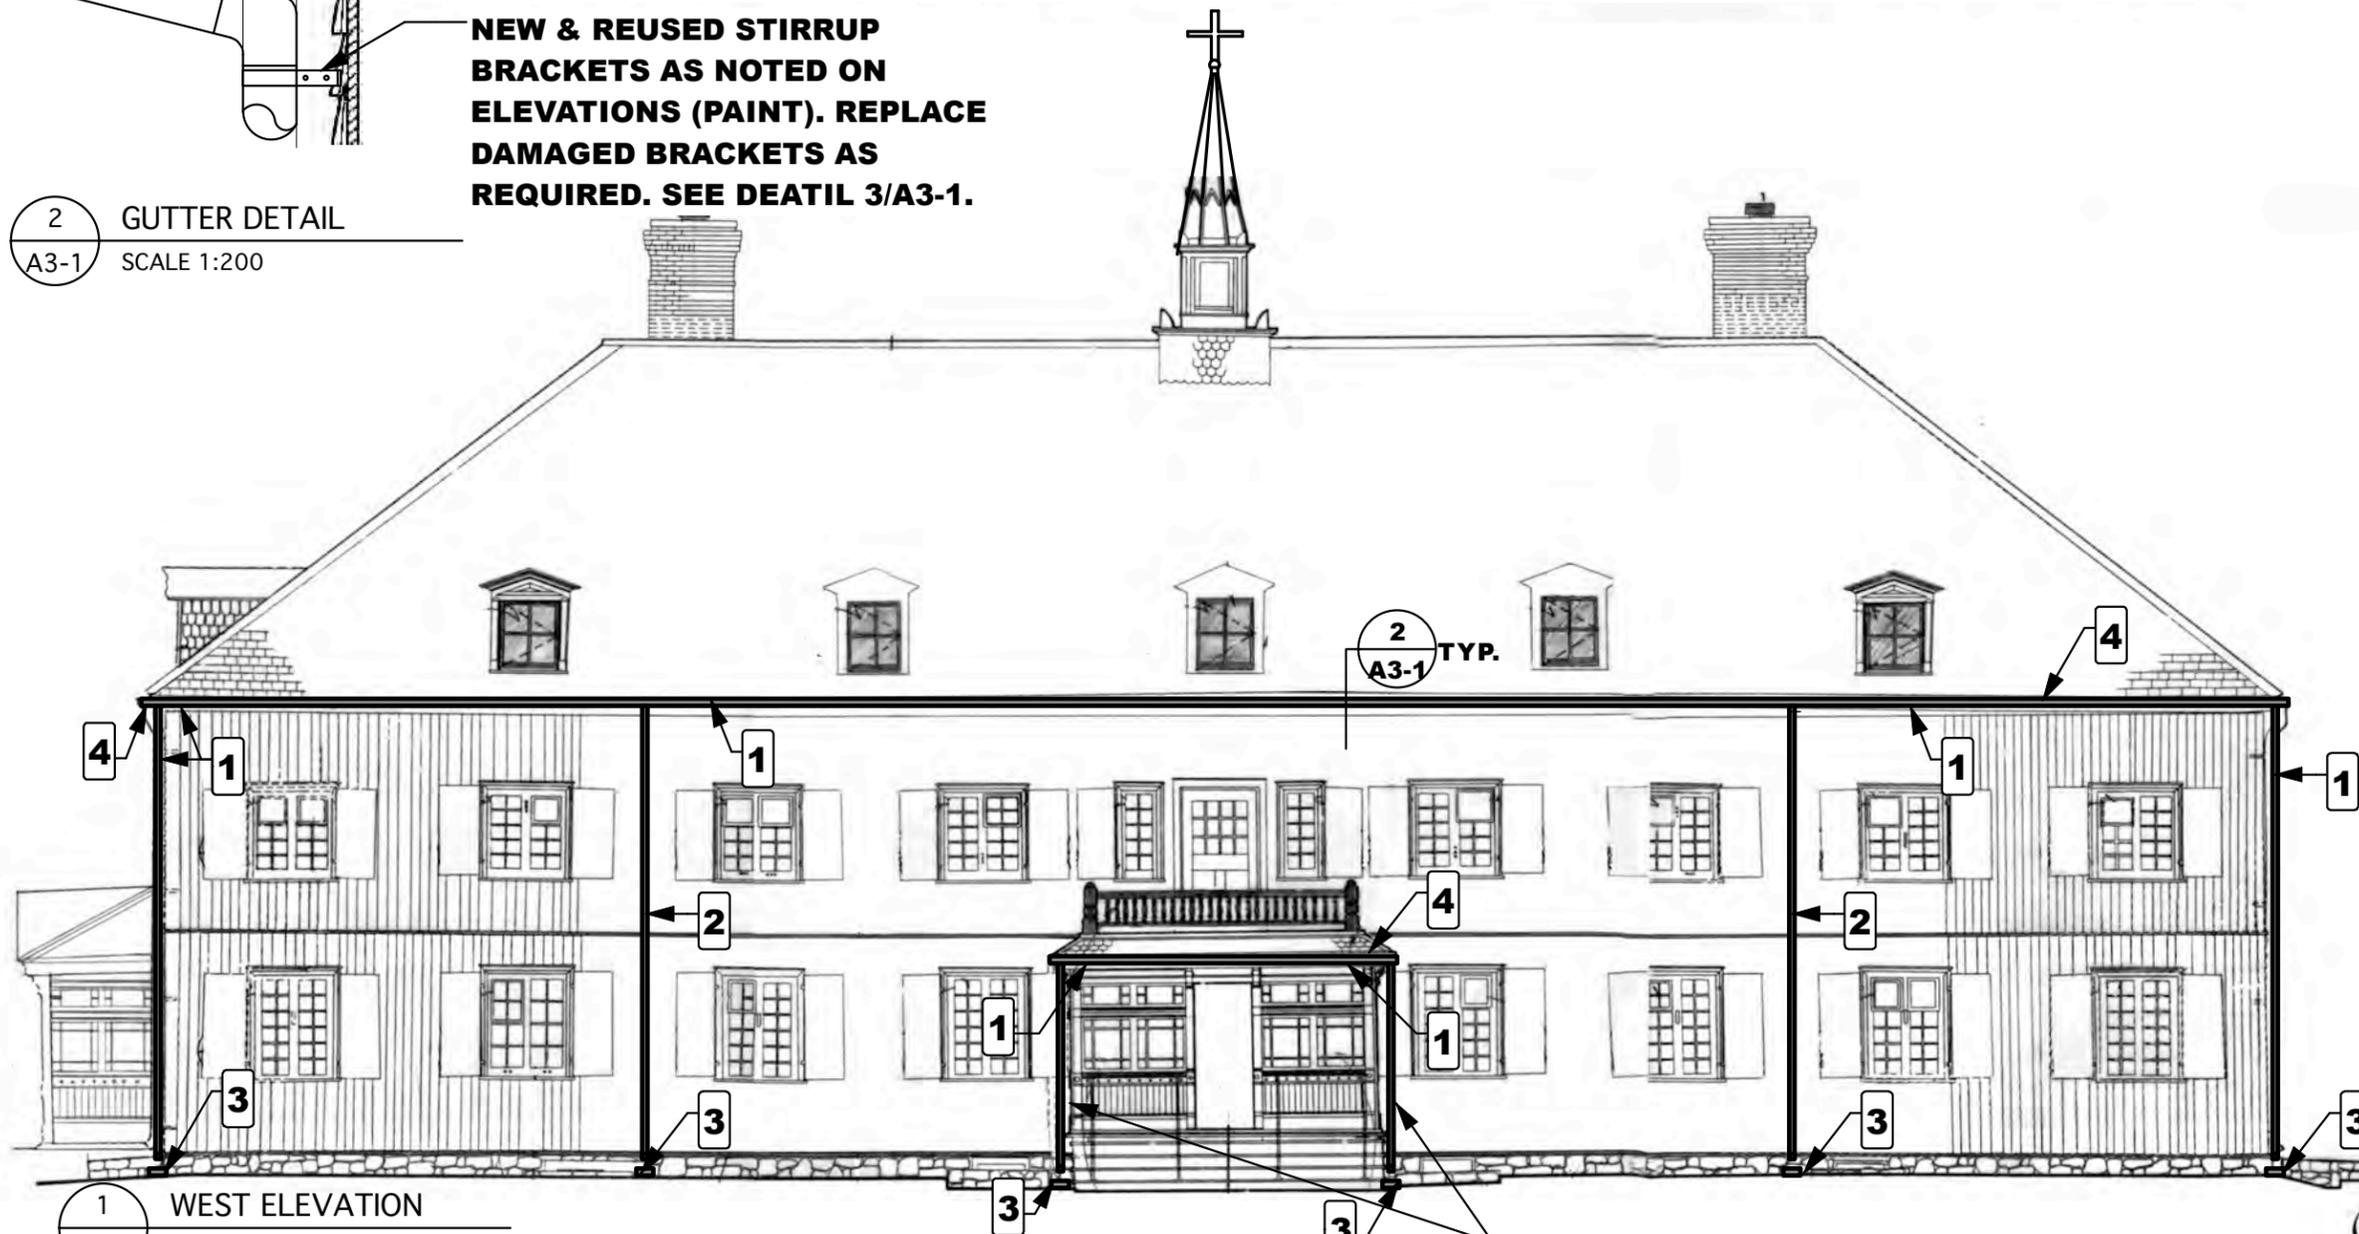

1 WEST ELEVATION
A3-1 Scale: 1:50

 

RWL FIXED TO WEST WALL AS PER DETAIL 3/A3-1 (A)

- 1 NEW RWL AND/OR GUTTER. REUSE RWL WALL/CORNER BRKT (PAINT).
- 2 NEW RWL & SUPPORT BRACKETS. (RWL WALL OR CORNER BRKTS TO MATCH EXIST.) (FOUR (4) PER RWL (PAINT))
- 3 SPLASH PAD
- 4 PAINT WOOD FASCIA AT ALL REPLACED RWL

ALL EXISTING METAL RWL AND DOWNSPOUT TO BE TURNED OVER TO OWNER.

NO.	DATE	ISSUE NOTES

PROFESSIONAL SEALS



THIS DRAWING MUST NOT BE SCALED.

THE CONTRACTOR SHALL VERIFY ALL DIMENSIONS AND OTHER DATA ON SITE PRIOR TO COMMENCEMENT OF WORK. ALL DISCREPANCIES, ERRORS, AND OMISSIONS ARE TO BE REPORTED TO THE ARCHITECT.

DRAWING AND SPECIFICATIONS, AS INSTRUMENTS OF SERVICE, ARE THE PROPERTY OF THE ARCHITECT. THE COPYRIGHT IN THE SAME BEING RESERVED TO HIM.

NO REPRODUCTION MAY BE MADE WITHOUT THE PERMISSION OF THE ARCHITECT, AND WHEN MADE, MUST BEAR HIS NAME. ALL PRINTS TO BE RETURNED TO THE ARCHITECT ON REQUEST.



200 -141 Bannatyne Avenue, Winnipeg, Manitoba R3B 0R3
Telephone - 204.956.0938 Facsimile - 204.943.5597

PROJECT TITLE

SAINT-BONIFACE MUSEUM RENOS

LOCATION

494, AVENUE TACHE
SAINT-BONIFACE, MANITOBA, R2H 2B2

CLIENT

LE MUSEE DE SAINT-BONIFACE MUSEUM
494, AVENUE TACHE, WPG, MB, R2H 2B2

DRAWING TITLE

BUILDING ELEVATIONS

DRAWN	APPROVED	DRAWING NO.
DF	DT	A3-1
SCALE	DATE ISSUED	REVISION NO.
AS NOTED	2010/04/28	
PROJECT NUMBER	DATE PLOTTED	R-##
2008.10	2010/04/28	YYYY/MM/DD

