

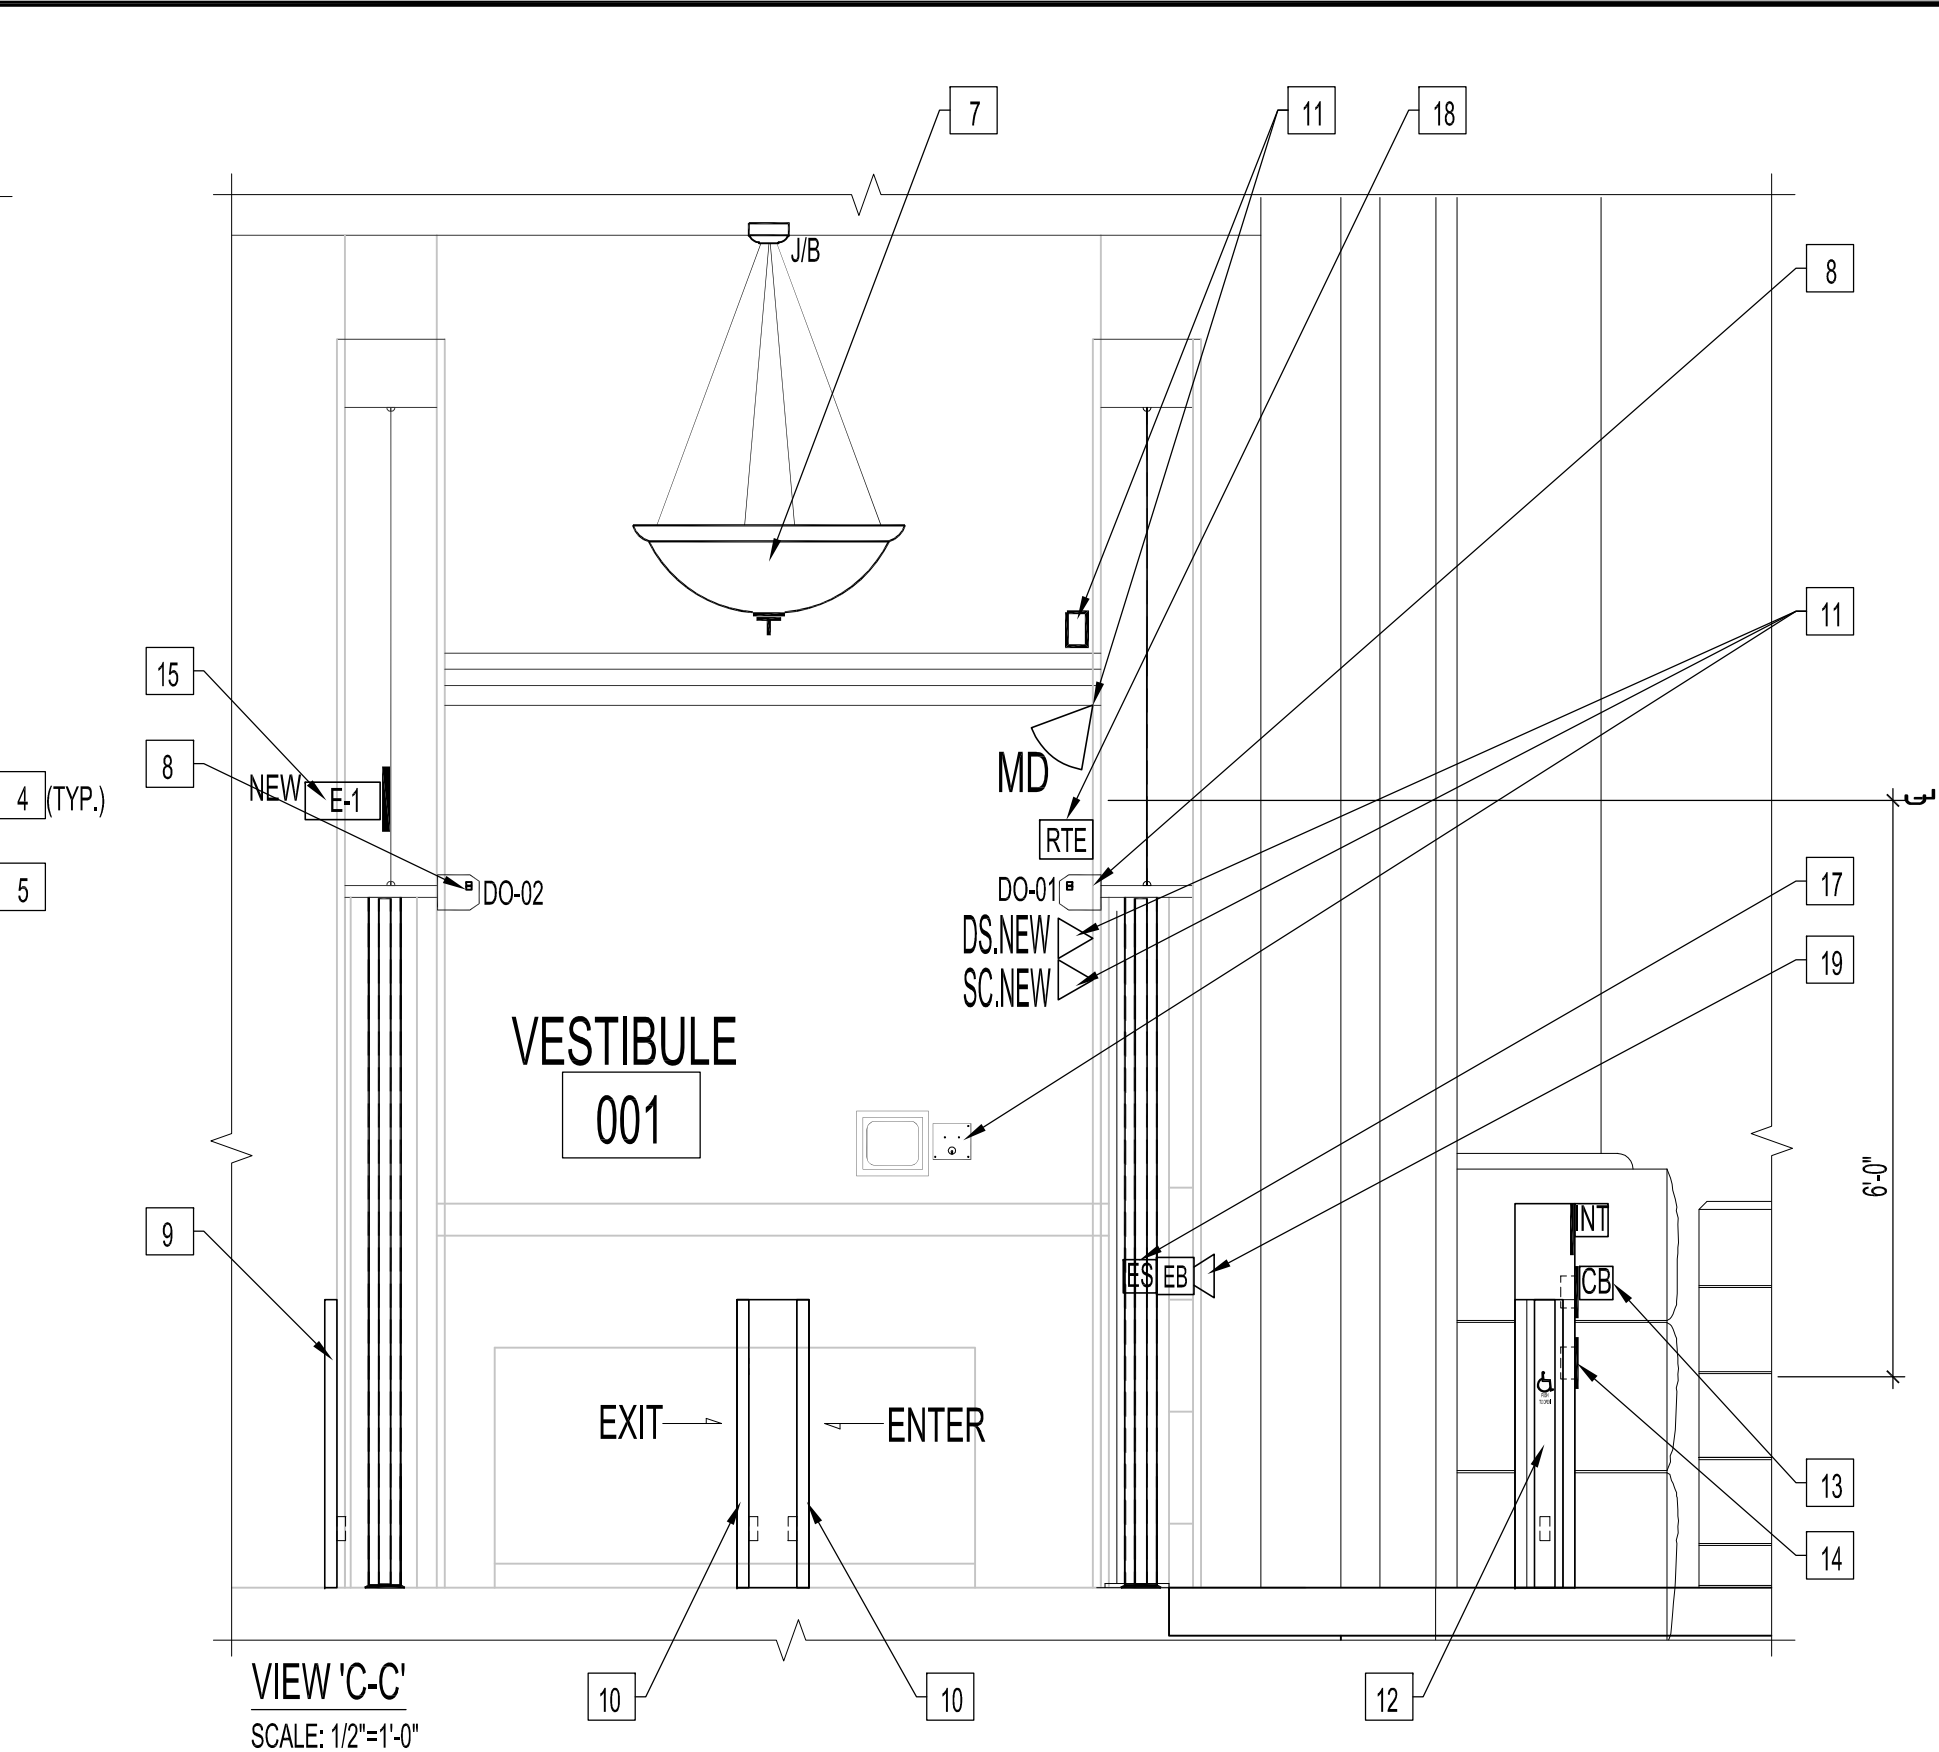
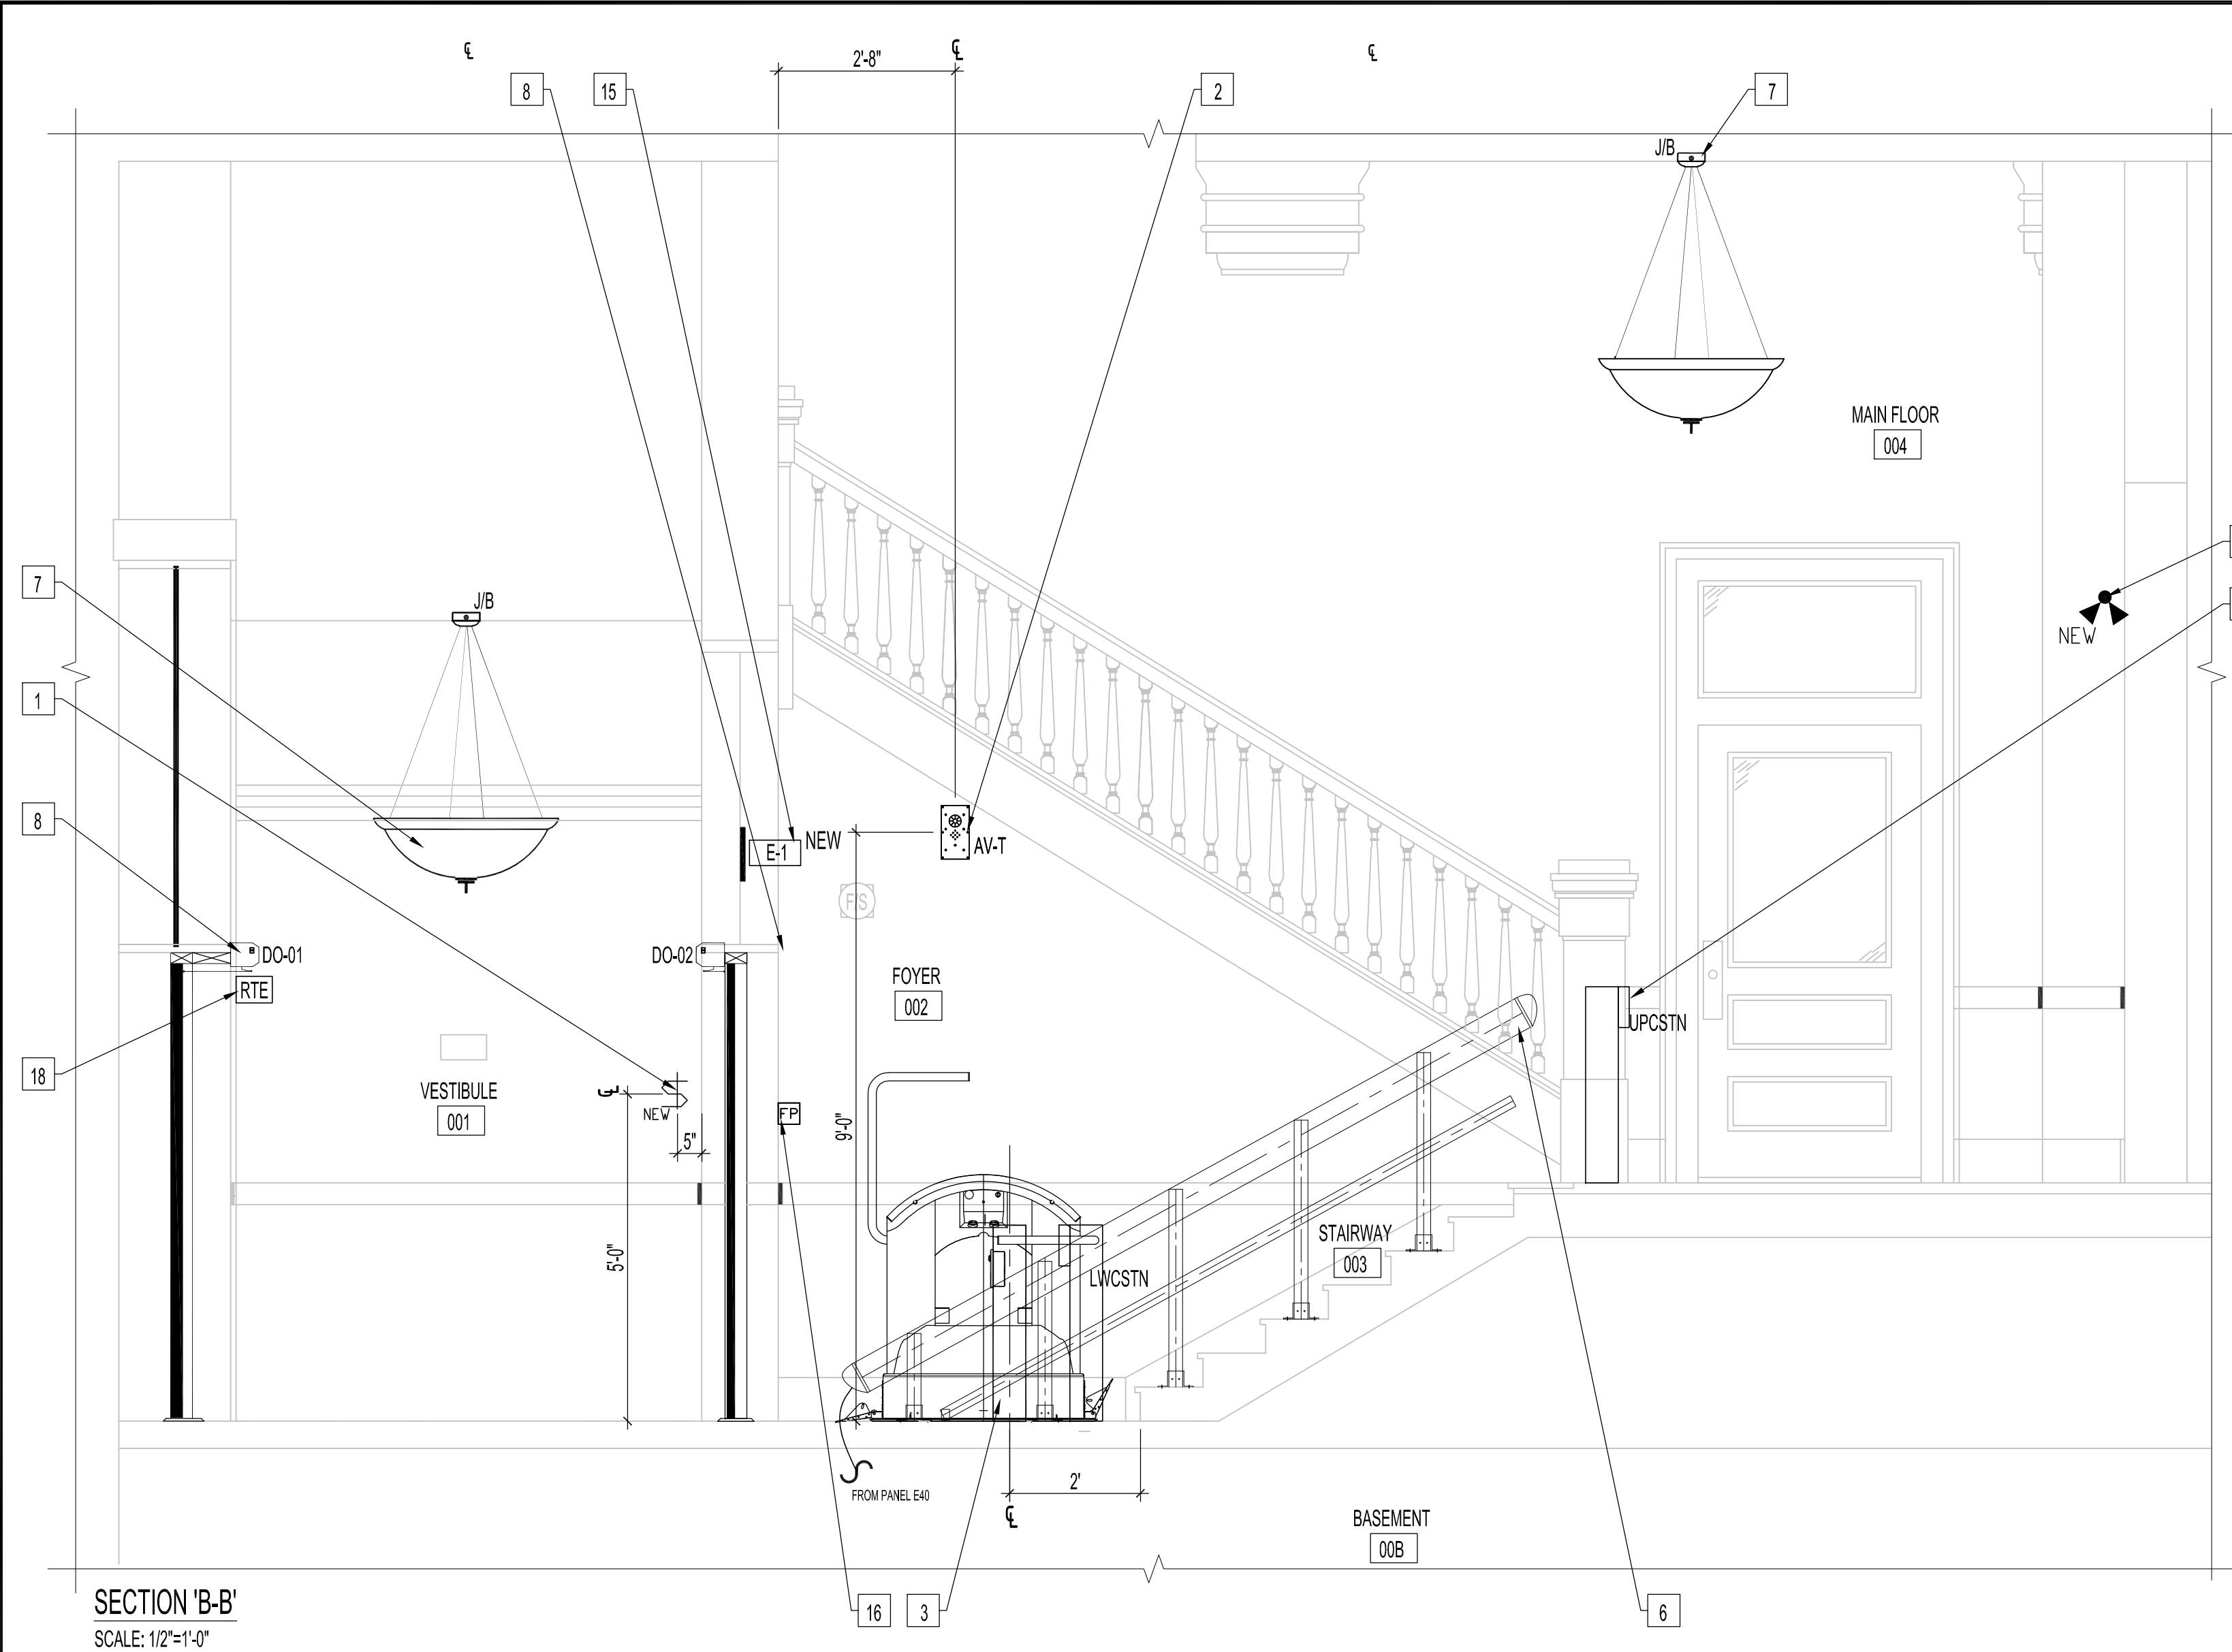
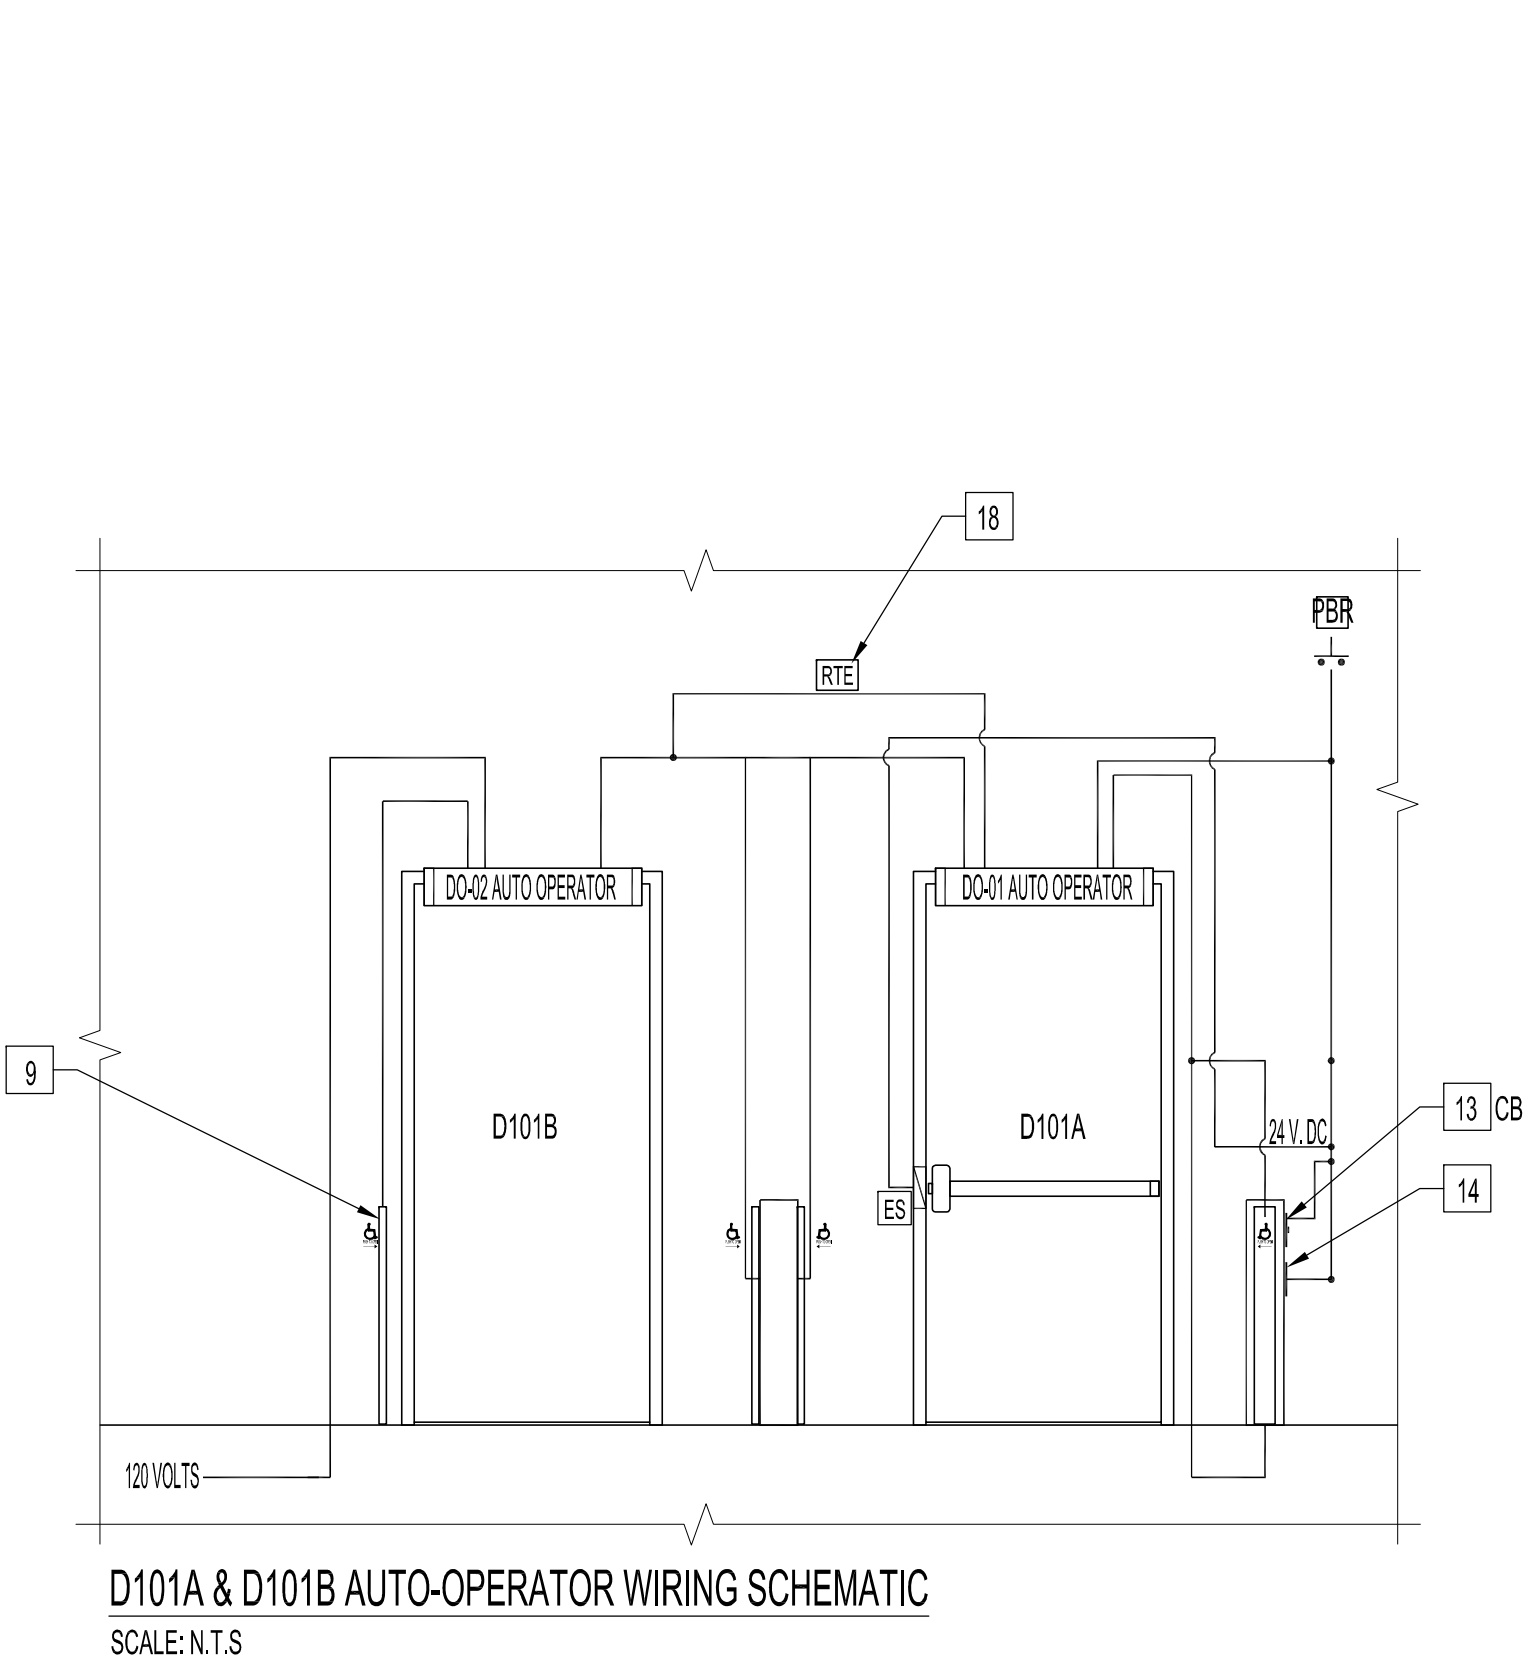
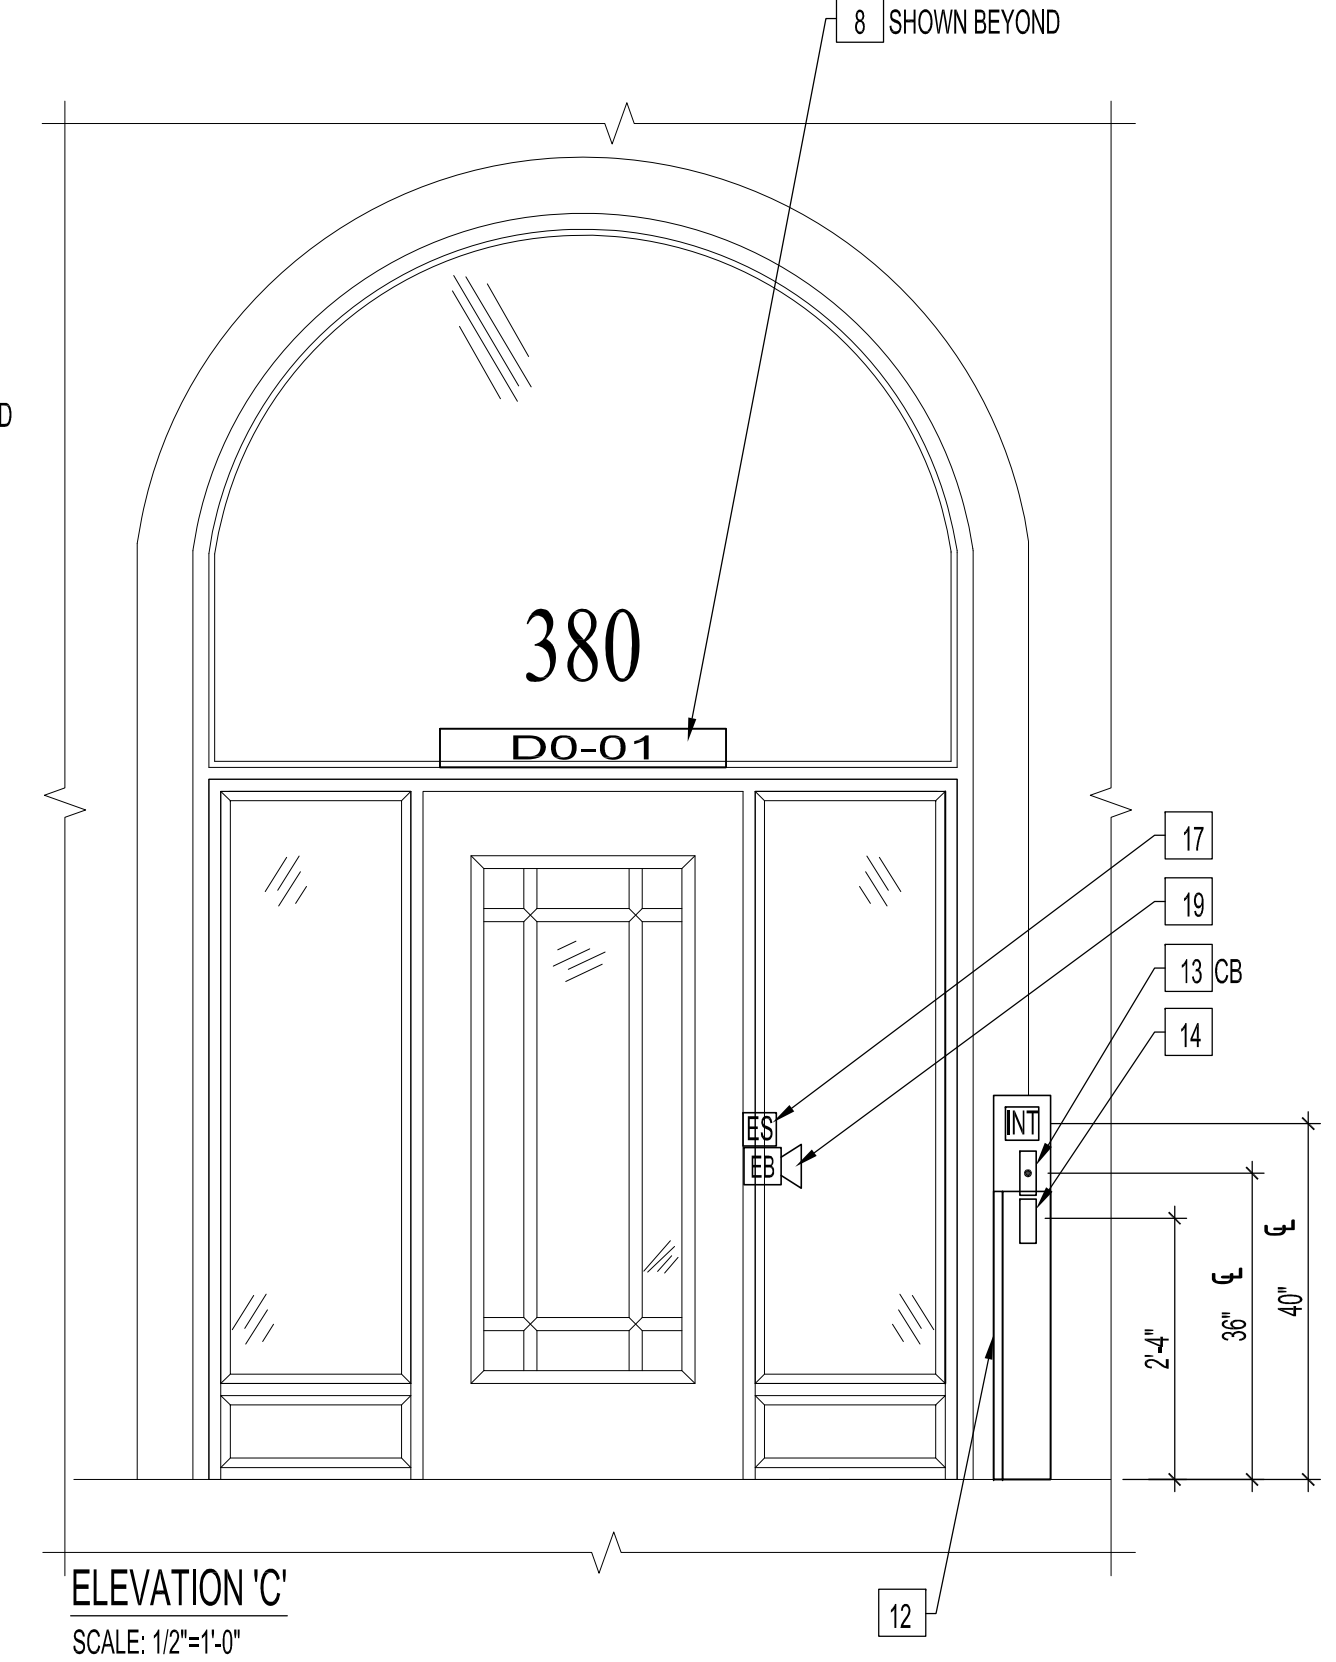


PROJECT No: 2008-079-03
ADDRESS: 380 WILLIAM AVE.
DESCRIPTION: PARTIAL MAIN FLOOR PLAN - ELECTRICAL ELEVATIONS & WIRING SCHEMATIC
DATE: 2010.11.12
FILE NAME: 2008079030.dwg

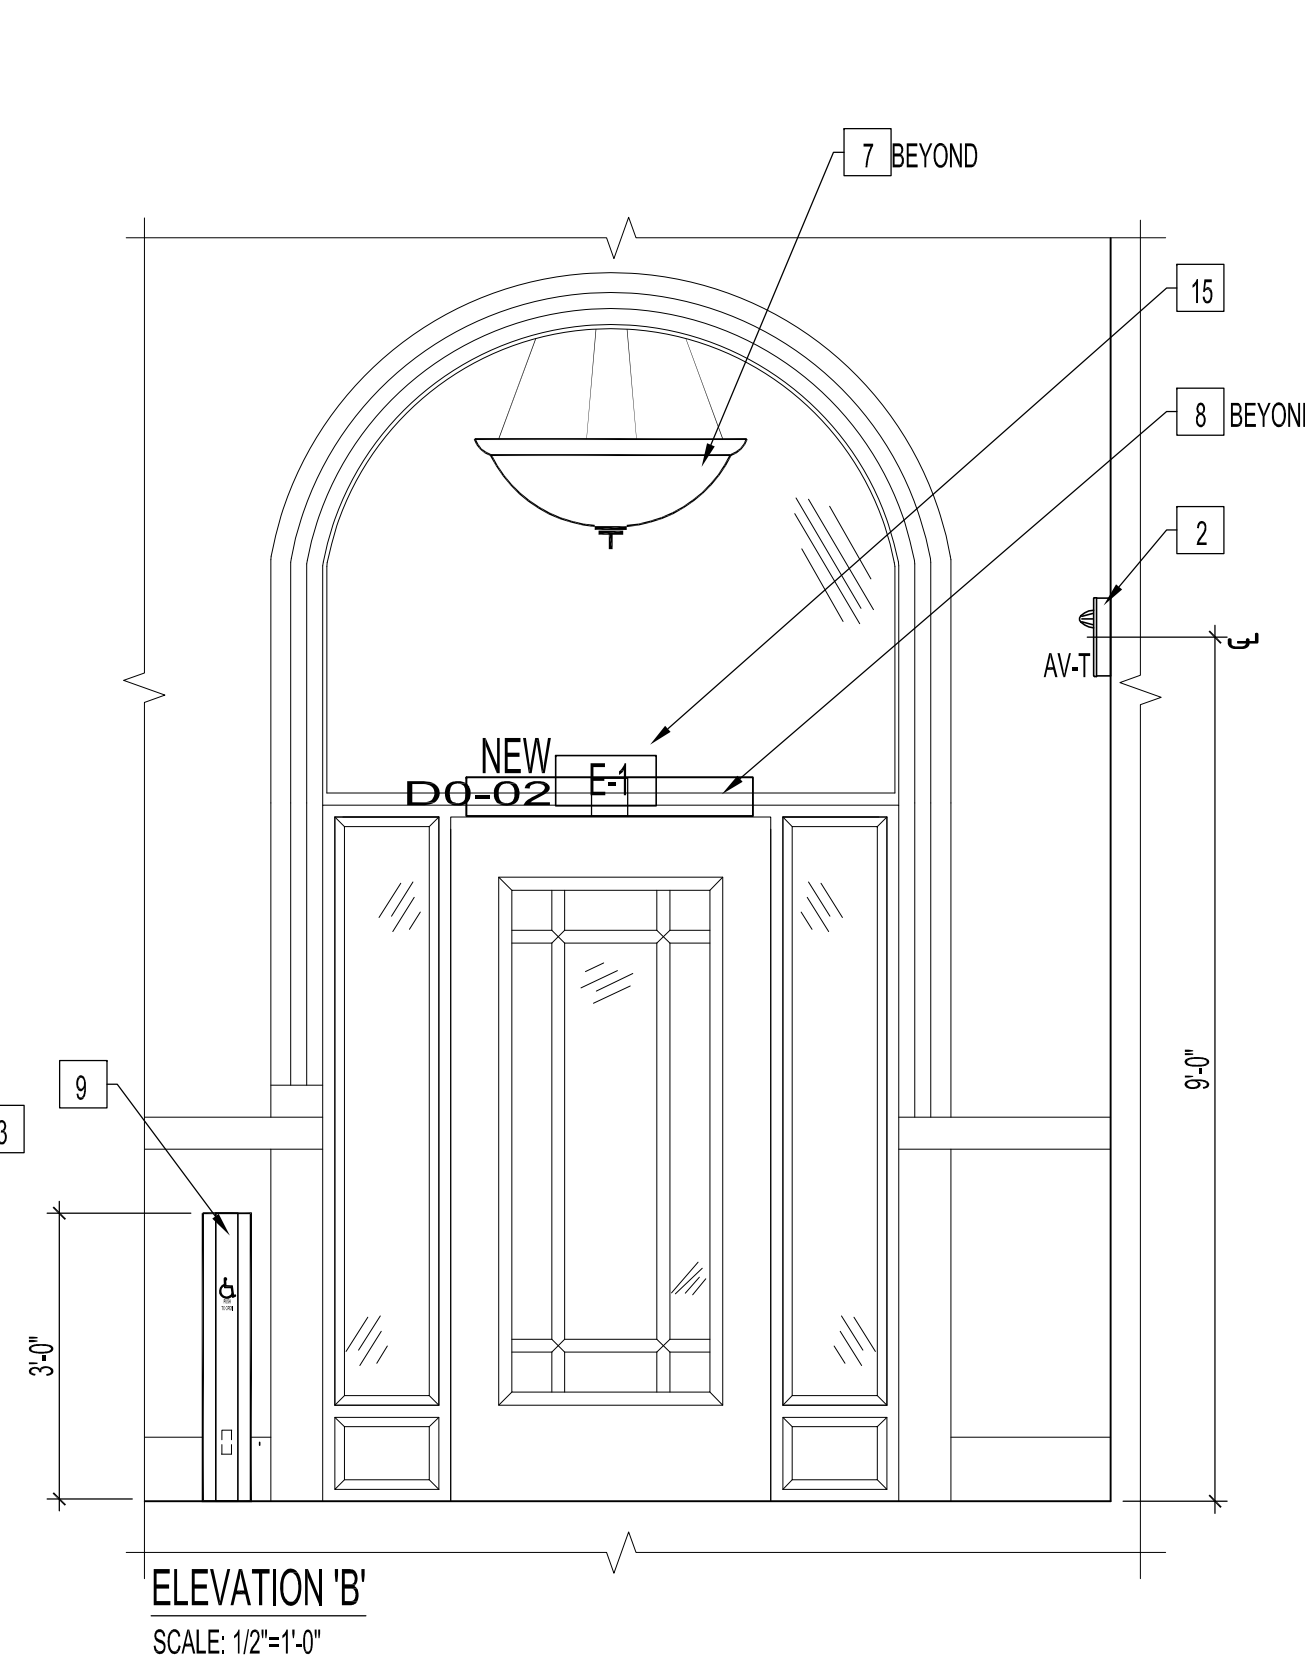

NOTES :
ALSO SEE ELECTRICAL NOTES ON DRAWING E1 & ARCHITECTURAL DRAWINGS.

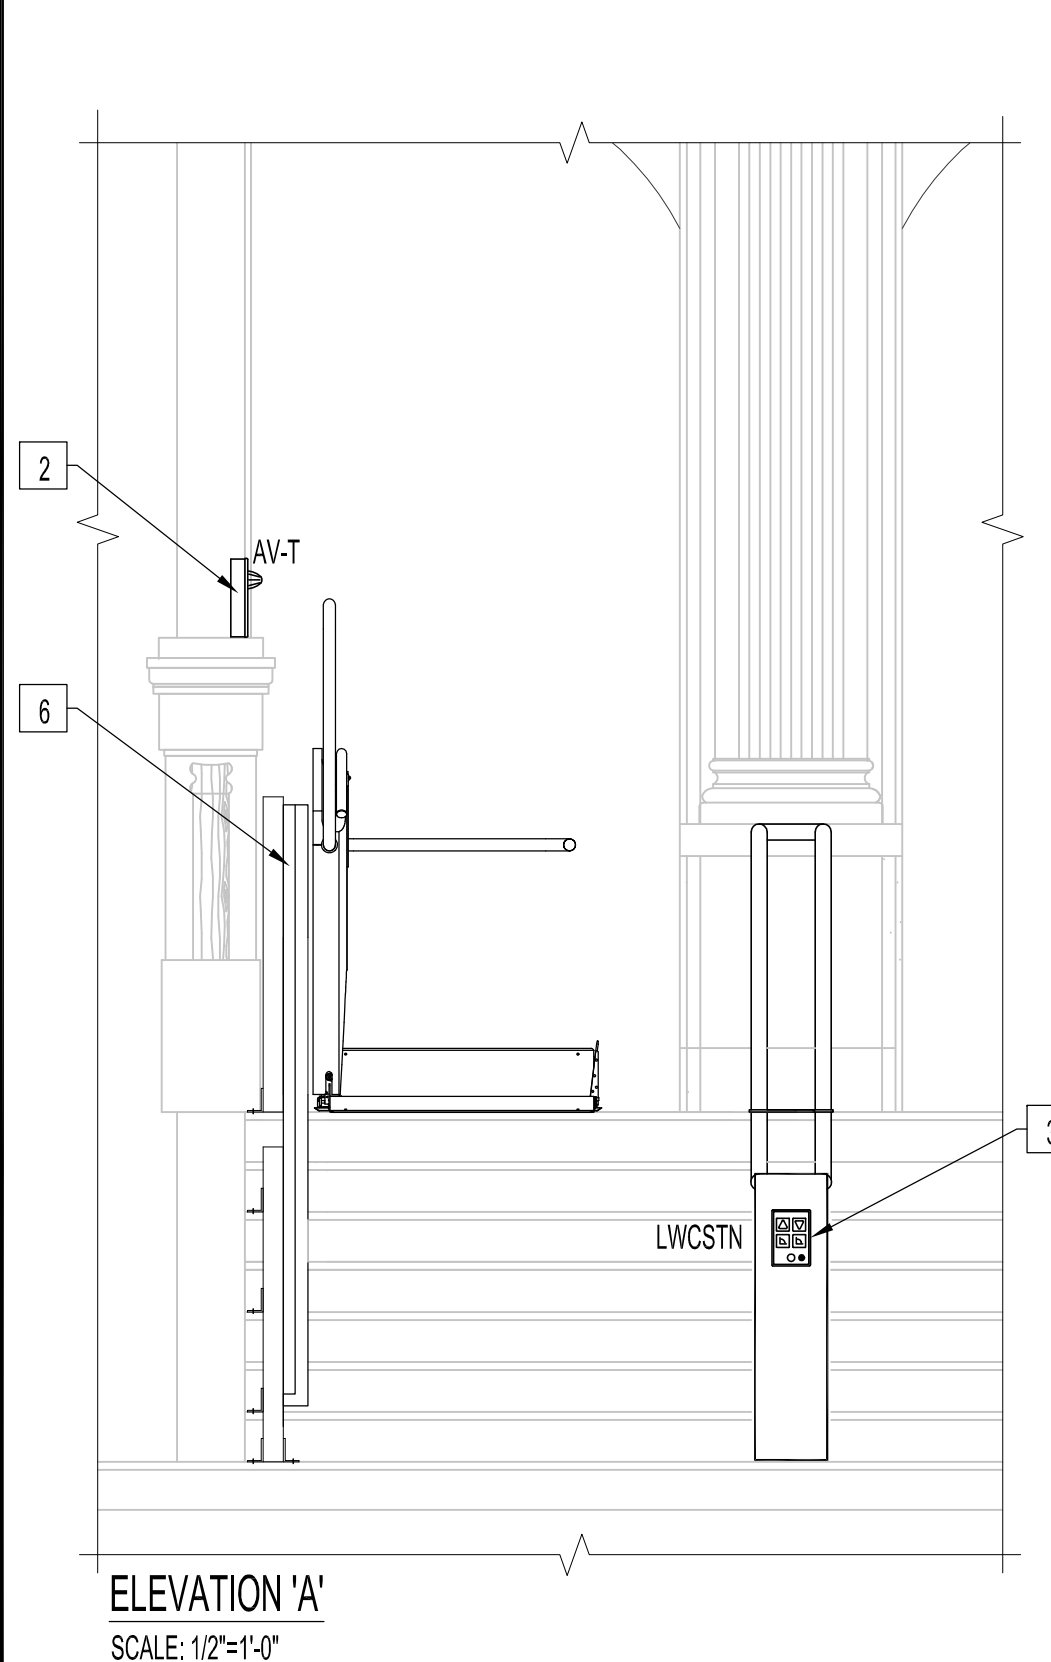

NO.	REVISION/DESCRIPTION	BY	DATE
SEALS			
DRAWN BY	RC/DTA	CHECKED BY	APPROVED
DATE	2010.11.12	USER APPROVAL	
CITY OF WINNIPEG PLANNING, PROPERTY AND DEVELOPMENT DEPARTMENT MUNICIPAL ACCOMMODATIONS DIVISION 300 - 65 GARRY ST. R3C 4K4			
PROJECT ARCHIVES BUILDING INTERIOR RENOVATIONS & BARRIER FREE LIFT INSTALLATION 380 WILLIAM AVE.			
SHEET TITLE PARTIAL MAIN FLOOR PLAN ELECTRICAL ELEVATIONS & WIRING SCHEMATIC			
SCALE AS SHOWN	PROJECT NO. 2008-079-03	SHEET NO. E4	

DRAWING SHEET SIZE: A1 (841mm x 594mm) PLOT 1:1