



NOTES :



NOTES:

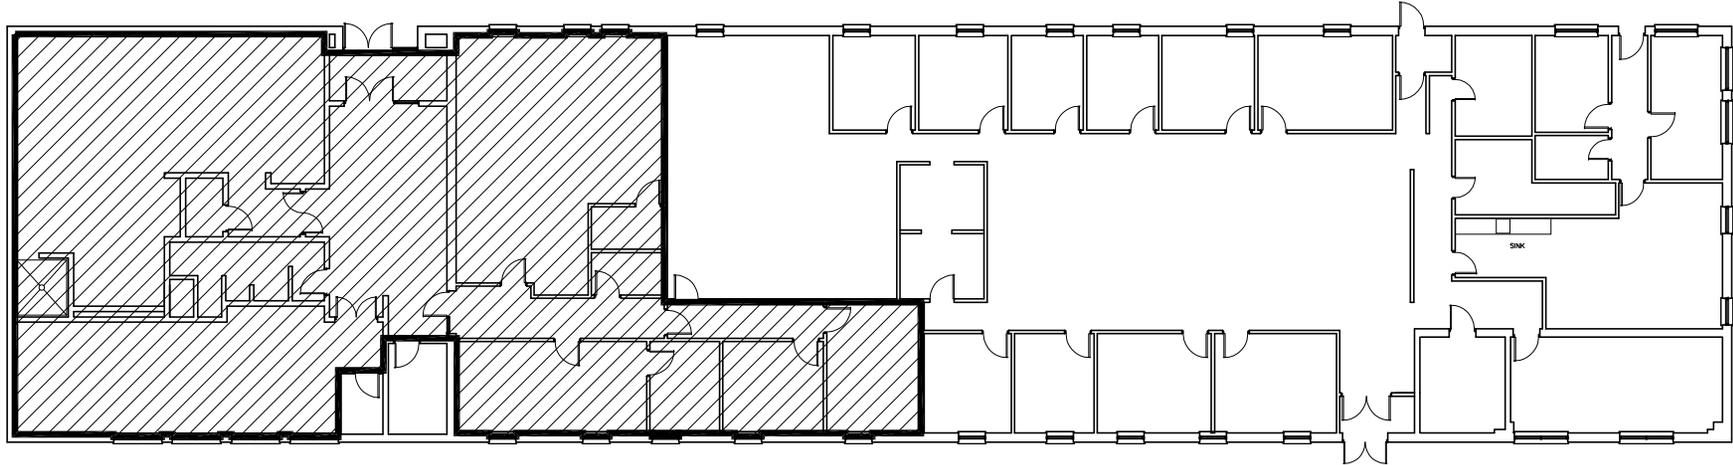

AREA TO CLEAN = 4,400 SQ. FT

 

MAIN FLOOR PLAN

BUILDING F

849 RAVELSTON

PUBLIC WORKS STAFF—STREET MAINTENANCE

NO.	REVISION/DESCRIPTION	BY	DATE
1.	REVISED STAFF LIST		2006.01.19

SEALS

DRAWN BY	T.C.	CHECKED BY	APPROVED
DATE	2010.08.20	USER APPROVAL	


CITY OF WINNIPEG
 PLANNING, PROPERTY &
 DEVELOPMENT DEPARTMENT
 CIVIC ACCOMMODATIONS DIVISION
 300 - 85 GARRY ST. R3C 4K4

PROJECT
 STAFF RELOCATION
 849 RAVELSTON

SHEET TITLE
 CLEANING—CONTRACT
 MAIN FLOOR
 BUILDING F **0849RA01**

SCALE	PROJECT NO.	SHEET NO.
N.T.S.		A1