



LEAN RAIL WITH BRACKET N.T.S.

ELEVATION

END CAPS TO BE INSTALLED ON BOTH ENDS. WAGNER PN D046E.

3740

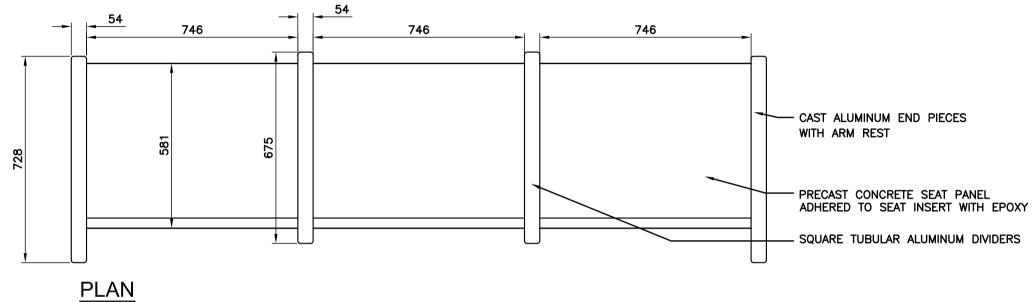

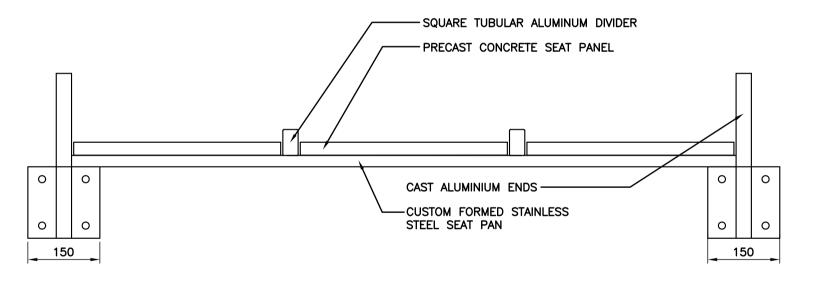

-STANDARD WINNIPEG TRANSIT ALUMINUM BENCH END MODIFIED FOR WALL MOUNT STAINLESS STEEL BOLTS MIN 200mm LENGTH AS REQUIRED TO MOUNT TO SHEET PILE WALL

FRONT ELEVATION **END ELEVATION**

BENCH ON SHEET PILE WALL N.T.S.

ALL DIMENSIONS PROVIDED FOR INFORMATION ON DESIGN EXTENT.

REFER TO ELECTRICAL DRAWINGS FOR ALL WIRING CONNECTIONS TO ALL SIGNS, CANOPIES AND STRUCTURES.

- CUSTOM ALUMINUM CURVED RAIL WITH CLEAR COAT FINISH

- EXISTING SHEET PILE WALL

- FURRING STRIP

VENEER STONE

200 ±

SECTION

- WAGNER WALL BRACKET WITH MODIFIED BOLT. PN MB2301P.

- SHEET PILE WALL FACADE AS PER

CONTRACTOR TO SUPPLY SHOP DRAWINGS STAMPED BY A STRUCTURAL ENGINEER OF MANITOBA. SHOP DRAWINGS TO

LICENSED TO PRACTICE IN THE PROVINCE INCLUDE WALL THICKNESSES, MATERIALS, ETC. AS LISTED IN THE SPECIFICATIONS

THE CITY OF WINNIPEG

COORDINATION NOTES: - CONTRACTOR TO NOTE THAT OTHER WORKS UNDER SEPARATE CONTRACT WILL BE PERFORMED BEFORE, DURING AND FOLLOWING CONSTRUCTION UNDER THIS CONTRACT. WORK IS TO BE SCHEDULED TO ENSURE OTHER CONTRACTS IS NOT IMPEDED IN COMPLETION OF
THEIR WORKS. SPECIFIC ITEMS OF COORDINATION INCLUDE, BUT ARE
NOT LIMITED TO:
CONTRACT 6 CONTRACTOR TO CONSTRUCT PLATFORM PAVING
INCLUDING UNIT PAVERS AND DETECTABLE PAVERS.
CONTRACT 6 CONTRACTOR TO CONSTRUCT PLANTING BEDS AND
SUPPLY AND INSTALL PLANTING
CONTRACT 3 CONTRACTOR TO COMPLETE PLANTING AND ROCK

INSTALLATION ADJACENT TO HARKNESS STATION
CONTRACT 5 CONTRACTOR TO CONSTRUCT PLANTER WALL, AND
PLAZA PAVING AT OSBORNE STATION

- DATES FOR COMPLETION OF OTHER CONTRACTS AND CRITICAL DATES ARE TO BE COORDINATED WITH RESPECTIVE CONTRACTORS PRIOR TO START OF CONSTRUCTION.

LOCATION APPROVED UNDERGROUND STRUCTURES	FIE				DESIGNED BY SR/JW	M - C O W A N. B. I
					DRAWN BY JW/MH	M c G O W A N·R U
SUPV. U/G STRUCTURES DATE COMMITTEE					CHECKED BY JW/SR	,,,,,,,,,,,,,,,,,,,,,,,,,,,,,,,,,,,,,,
NOTE: LOCATION OF UNDERGROUND STRUCTURES AS SHOWN ARE BASED ON THE BEST INFORMATION AVAILABLE. BUT NO GUARANTEE IS GIVEN					APPROVED BY _	DILLO
AVAILABLE. BUT NO GUARANTEE IS GIVEN THAT ALL EXISTING UTILITIES ARE SHOWN OR THAT THE GIVEN LOCATIONS ARE EXACT. CONFIRMATION OF EXISTENCE AND EXACT LOCATION OF ALL SERVICES MUST BE OBTAINED FROM THE INDIVIDUAL UTILITIES		ISSUED FOR TENDER	20/04/11	1 JW	HOR. SCALE AS NOTED VERTICAL	RELEASED FOR CONSTRUCTION ORIGINAL SIGNED BY RANDY FINGAS
BEFORE PROCEEDING WITH CONSTRUCTION.		REVISIONS	DATE	BY	DATE 2011-04-20	DATE: APRIL 20,2011

CGOWAN·RUSSELL DILLON CONSULTING EASED FOR	JACQUELINE L. WILKI member no. 75 APRIL 20,2011
NSTRUCTION GINAL SIGNED BY	CONSULTANT PROJECT N

ANDSCAPE ARCHITECT'S SEAL	
of the second	,
JACQUELINE L. WILKIE Q member no. 75	
APRIL 20,2011	

Winnipeg	TRANSIT	DEPAR	TMENT
SOUTHWEST RAPID TRA		- STAGE 1	city drawing num P-3325-
I STATION CONST	FRUCTION. WARSAW		

wnnupeg
SOUTHWEST RAPID TRANSIT CORRIDOR - STAGE 1
STATION CONSTRUCTION, WARSAW

WEST RAPID TRANSIT CORRIDOR - STAGE 1 STATION CONSTRUCTION, WARSAW RECONSTRUCTION, & ASSOCIATED WORKS	CITY DRAWING NUMBER P-3325-24		
	SHEET OF 24 28		
	CONSULTANT DRAWING NUMBER		

DETAILS (3 of 3)

C7-L-5013-T