


Drawing Title:

# ENGLISH PARK SIGN w/ ADDRESS

Drawing No:


## SCD-719

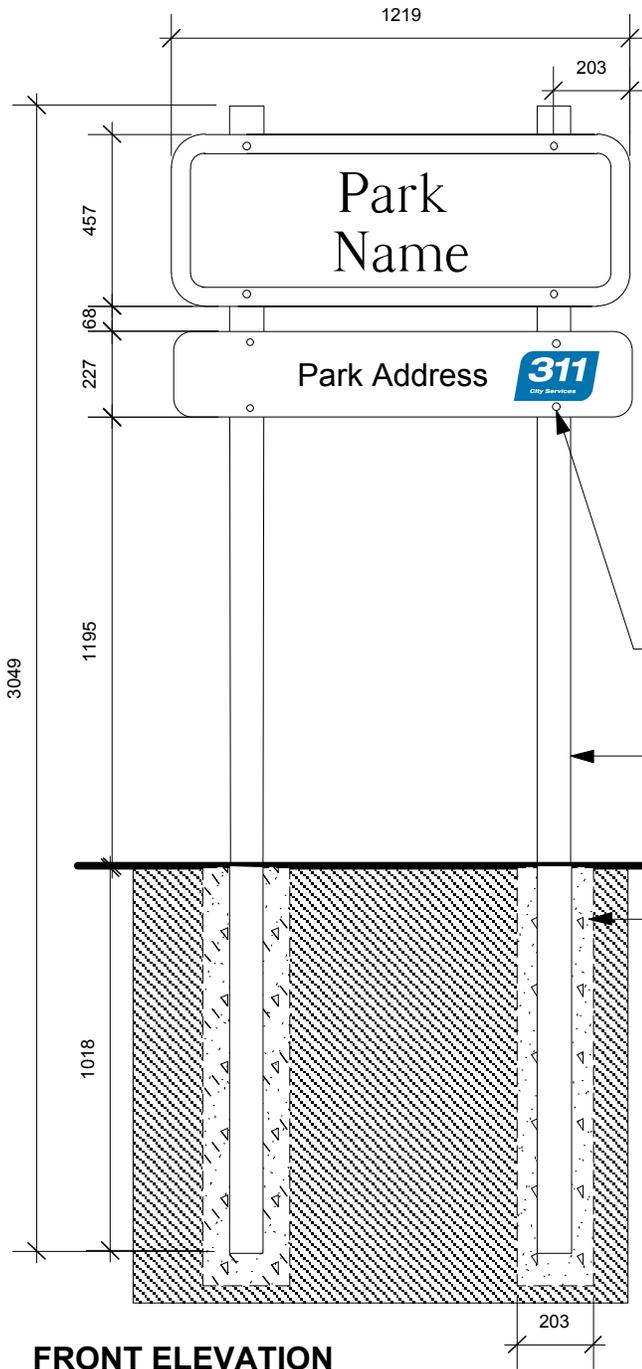

**FRONT ELEVATION**



**BACK ELEVATION**

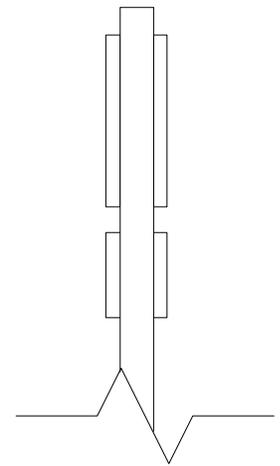

**SIDE ELEVATION**  
(DOUBLE SIDED VERSION ONLY)

FASTENERS 304 GRADE  
OF STAINLESS STEEL

89 x 89mm POSTS  
PRESSURE TREATED

AUGER 203 mm HOLE, AREA  
AROUND POST MUST BE  
BACKFILLED AND  
THOROUGHLY TAMPED TO  
FINISHED GRADE WITH 6mm  
DOWN  
CRUSHED LIMESTONE

**NOTE:**

- \* IF POSTS ARE COMPOSED OF ACQ PRESSURE TREATED WOOD, STAINLESS STEEL BOLTS MUST BE USED.
- \* LETTERING ON SIGNAGE TO INCLUDE UPPER AND LOWERCASE LETTERS AS SHOWN.
- \* FONT STYLE: CLARENDON MED.ACCT.AKREV.G
- \* PARK NAME AND PARK ADDRESS SIGN TO HAVE CHROME GREEN LETTERING AND WHITE VINYL BACKGROUND

DIMENSIONS SHOWN ARE IN MILLIMETRES UNLESS OTHERWISE SPECIFIED

DATE: MAY 2011  
SCALE: N.T.S.  
DRAWN BY: ST/HF

The City of Winnipeg  
Planning, Property and Development Department  
Parks, Waterways & Community Initiatives Division  
Unit 15 - 30 Fort Street, Winnipeg, MB, R3C 4X5

