


THIS DRAWING MUST NOT BE SCALED.  
 THE GENERAL CONTRACTOR SHALL VERIFY ALL DIMENSIONS, DATUMS, AND LEVELS PRIOR TO COMMENCEMENT OF WORK. ALL ERRORS AND OMISSIONS TO BE REPORTED TO NUMBER TEN ARCHITECTURAL GROUP BEFORE PROCEEDING.  
 VARIATIONS AND MODIFICATIONS TO WORK SHOWN ON THESE DRAWINGS SHALL NOT BE CARRIED OUT WITHOUT WRITTEN PERMISSION OF NUMBER TEN ARCHITECTURAL GROUP.  
 THIS DRAWING IS THE EXCLUSIVE PROPERTY OF NUMBER TEN ARCHITECTURAL GROUP AND THE COPYRIGHT IN THE SAME REMAINS RESERVED TO THEM. IT MAY BE REPRODUCED ONLY WITH THE PERMISSION OF NUMBER TEN ARCHITECTURAL GROUP. IN WHICH CASE THE REPRODUCTION MUST BEAR THEIR NAME.

REVISION NO.	DESCRIPTION	REVISED/ISSUED/PLOTTED

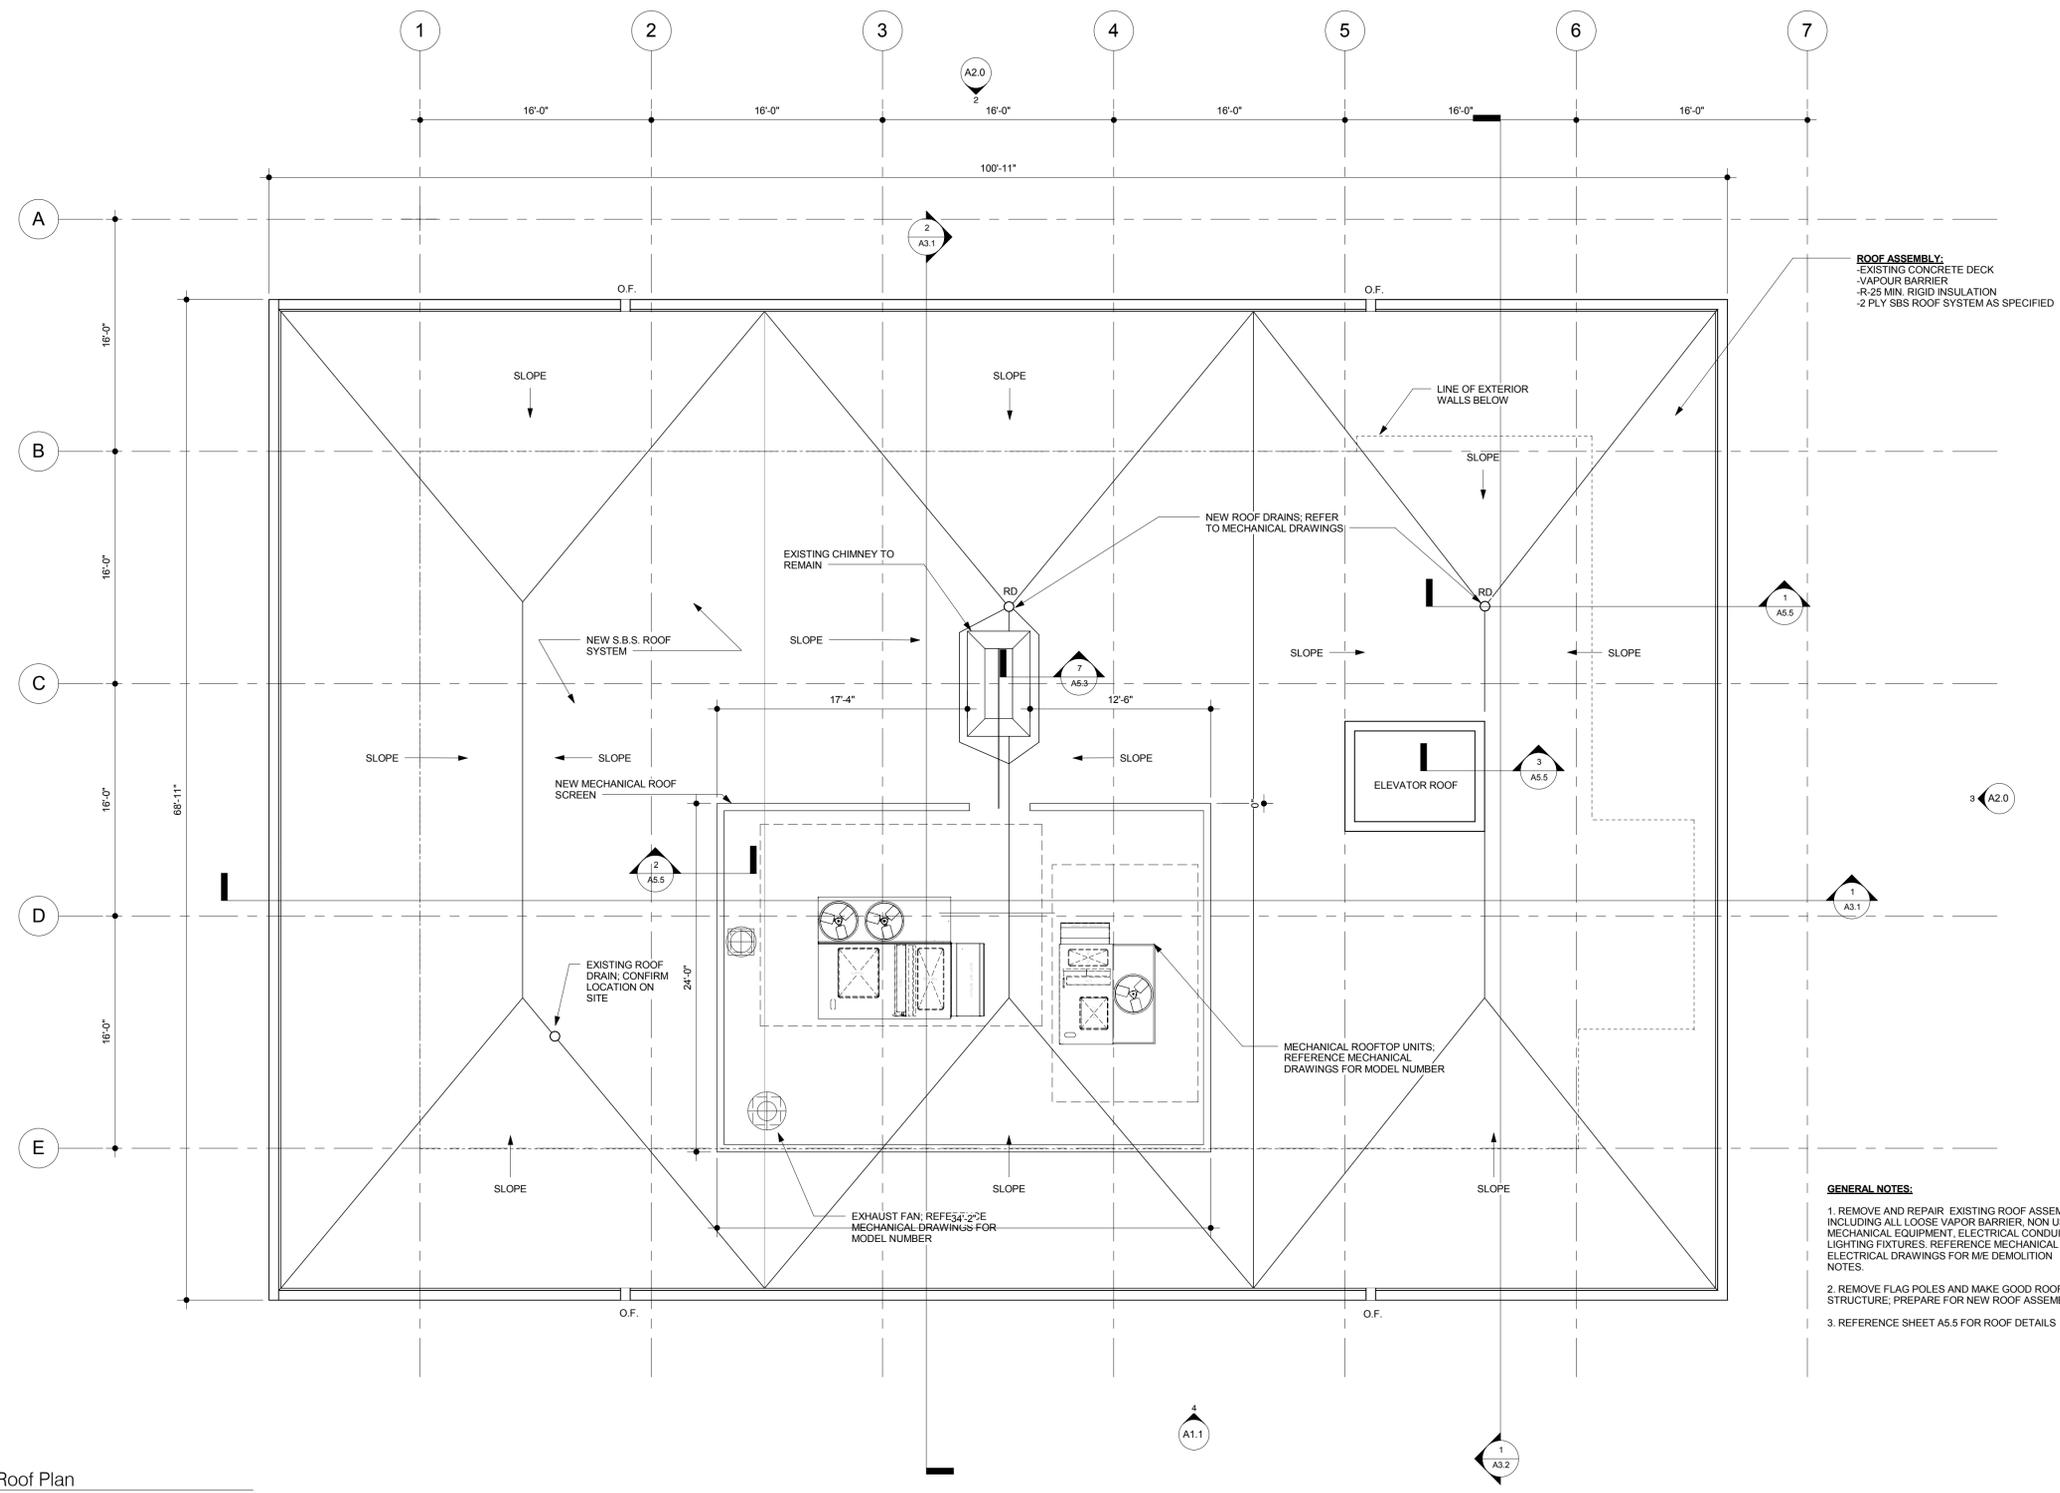

**ROOF ASSEMBLY:**  
 -EXISTING CONCRETE DECK  
 -VAPOR BARRIER  
 -R-25 MIN. RIGID INSULATION  
 -2 PLY SBS ROOF SYSTEM AS SPECIFIED

- GENERAL NOTES:**
1. REMOVE AND REPAIR EXISTING ROOF ASSEMBLY INCLUDING ALL LOOSE VAPOR BARRIER, NON USED MECHANICAL EQUIPMENT, ELECTRICAL CONDUIT AND LIGHTING FIXTURES. REFERENCE MECHANICAL AND ELECTRICAL DRAWINGS FOR ME DEMOLITION NOTES.
  2. REMOVE FLAG POLES AND MAKE GOOD ROOF STRUCTURE; PREPARE FOR NEW ROOF ASSEMBLY
  3. REFERENCE SHEET A5.5 FOR ROOF DETAILS

1 Roof Plan  
 A1.8 3/16" = 1'-0"

**PRE-TENDER  
 REVIEW SET**

**numberTEN**  
 architectural group

winnipeg MB regina SK victoria BC  
 204 942.0981 306 721.1501 250 360.2106  
 architecture • interior design • graphic design

**Peguis Pavillon Upgrades and  
 Entry Addition**  
 Kildonan Park  
 Winnipeg, Manitoba, Canada

Roof Plan  
 sheet title

consultant

scale: 3/16" = 1'-0"  
 date: NOV 21 2011  
 seal: Author  
 checked by: Checker  
 project no. 2011026  
 sheet no. **A1.8**