



1 PLAN DETAIL - LINEAR UPLAND BUFFER PLANTING BEDS

L-2 1:80 Note: all plants 1000 oc. Repeat the plan above along beds, stopping at the end of one bed and continuing the pattern on the next bed.

 


1a SECTION DETAIL - LINEAR UPLAND BUFFER PLANTING BEDS

L-2 1:40 Note: Upland buffer beds only: 0.300 deep.

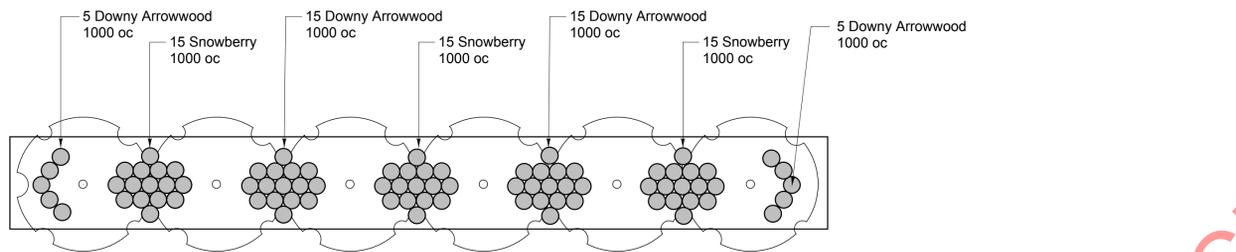


trees are noted on L-1

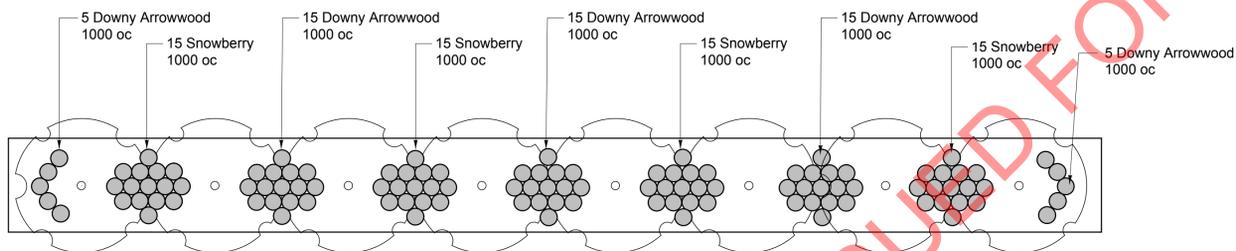

trees are noted on L-1


3 PLAN DETAILS - STORMWATER INFILTRATION SWALES

L-2 1:200

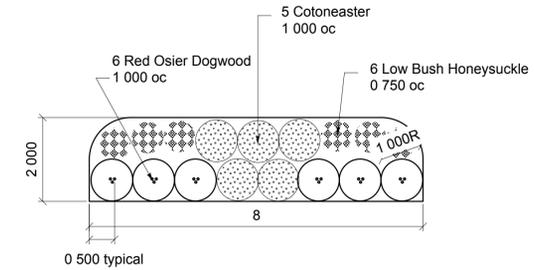


2 PLAN DETAIL - TYPICAL FOUNDATION PLANTING BED

L-2 1:80

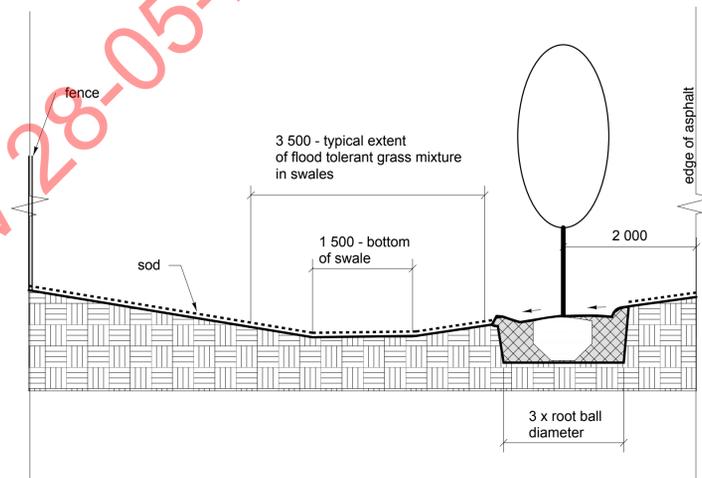

4 SECTION DETAIL - TREE PLANTING ON SWALE

L-2 1:50

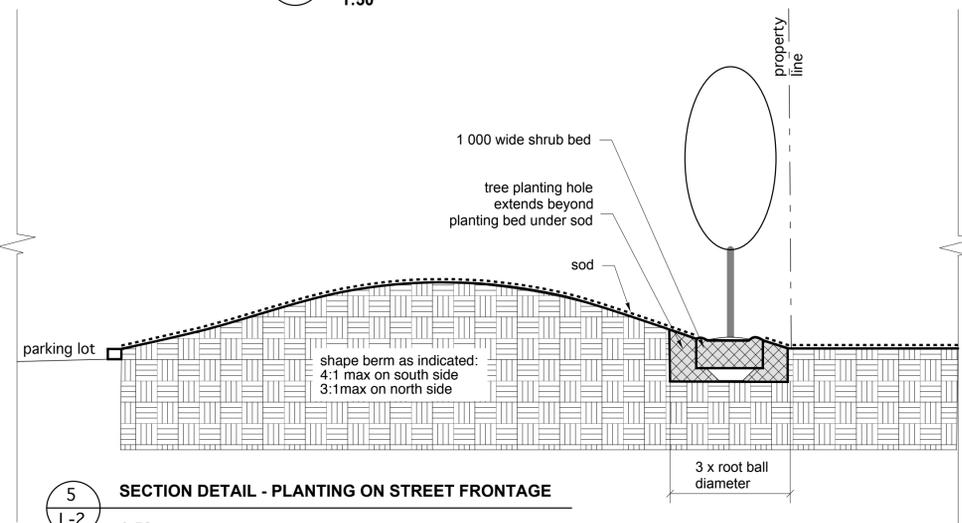

5 SECTION DETAIL - PLANTING ON STREET FRONTAGE

L-2 1:50

The Contractor shall verify all dimensions, datums and levels prior to commencement of work. All errors and omissions to be reported to the Landscape Architect before proceeding.

This drawing must not be scaled.

This drawing is the property of the Landscape Architect; the copyright in same being reserved to him. It is not to be reproduced without his permission.

Any unauthorized alteration of the electronic data which constitute this document will void all responsibility for the altered document by the Architect.

This drawing is not to be used for building purposes until countersigned by: Cynthia Cohlmeier

Seal



RECORD OF DRAWINGS		
REF	DATE	DESCRIPTION
1	04.01.2012	ISSUED FOR 33% REVIEW
2	20.01.2012	ISSUED FOR BUILDING PERMIT
3	06.03.2012	ISSUED FOR 66% REVIEW
4	12.03.2012	RE-ISSUED FOR BLDG PERMIT

RECORD OF DRAWINGS		
REF	DATE	DESCRIPTION
5	14.05.2012	ISSUED FOR 99% REVIEW

ERNST HANSCH CONSTRUCTION LTD.

3 TERRACON PLACE WINNIPEG, CANADA R2J 4B3

TEL. (204) 233 7881 FAX (204) 233 4733

general@ehansch.com www.ehansch.com

CLIENT: CITY OF WINNIPEG

PROJECT NUMBER:

DRAWN BY: C.C., D.E.

DATE: MARCH 6, 2012

SCALE: AS SHOWN

PROJECT TITLE: WINNIPEG PUBLIC WORKS EAST YARD COMPLEX

960 THOMAS AVENUE, WINNIPEG, MANITOBA

SHEET TITLE: LANDSCAPE DETAILS

CCLA CYNTHIA COHLMAYER LANDSCAPE ARCHITECT

359 McDERMOT AVE Winnipeg MB R3A 0A6 (204) 943-1394 FAX 942-4426 cynthia@cohlararch.ca

SHEET NUMBER:

L-2