



**SITE PLAN**  
NTS

**NOTES**

1. EXISTING PILE AND ANCHOR BOLTS TO REMAIN.
2. CONTRACTOR SHALL RE-INSTALL REFURBISHED TYPE 2.1 STRUCTURE ON EXISTING PILE AND ANCHOR BOLTS C/W NEW GROUT PAD
3. REMOVE, STORE AND RE-INSTALL EXISTING SIGN PANELS ON REFURBISHED MOUNTING BRACKETS
4. SUPPLY AND DELIVER NEW MOUNTING BRACKETS FOR FUTURE SIGN PANELS. REFER TO SHEET 7.

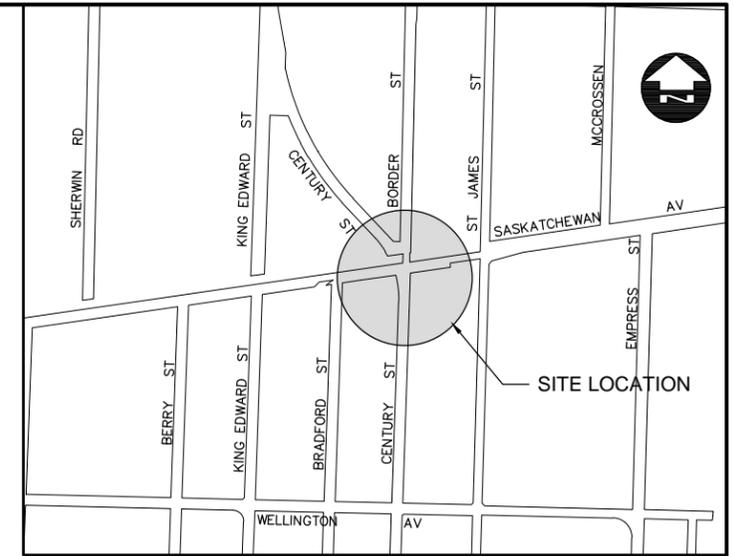

**LOCATION MAP**

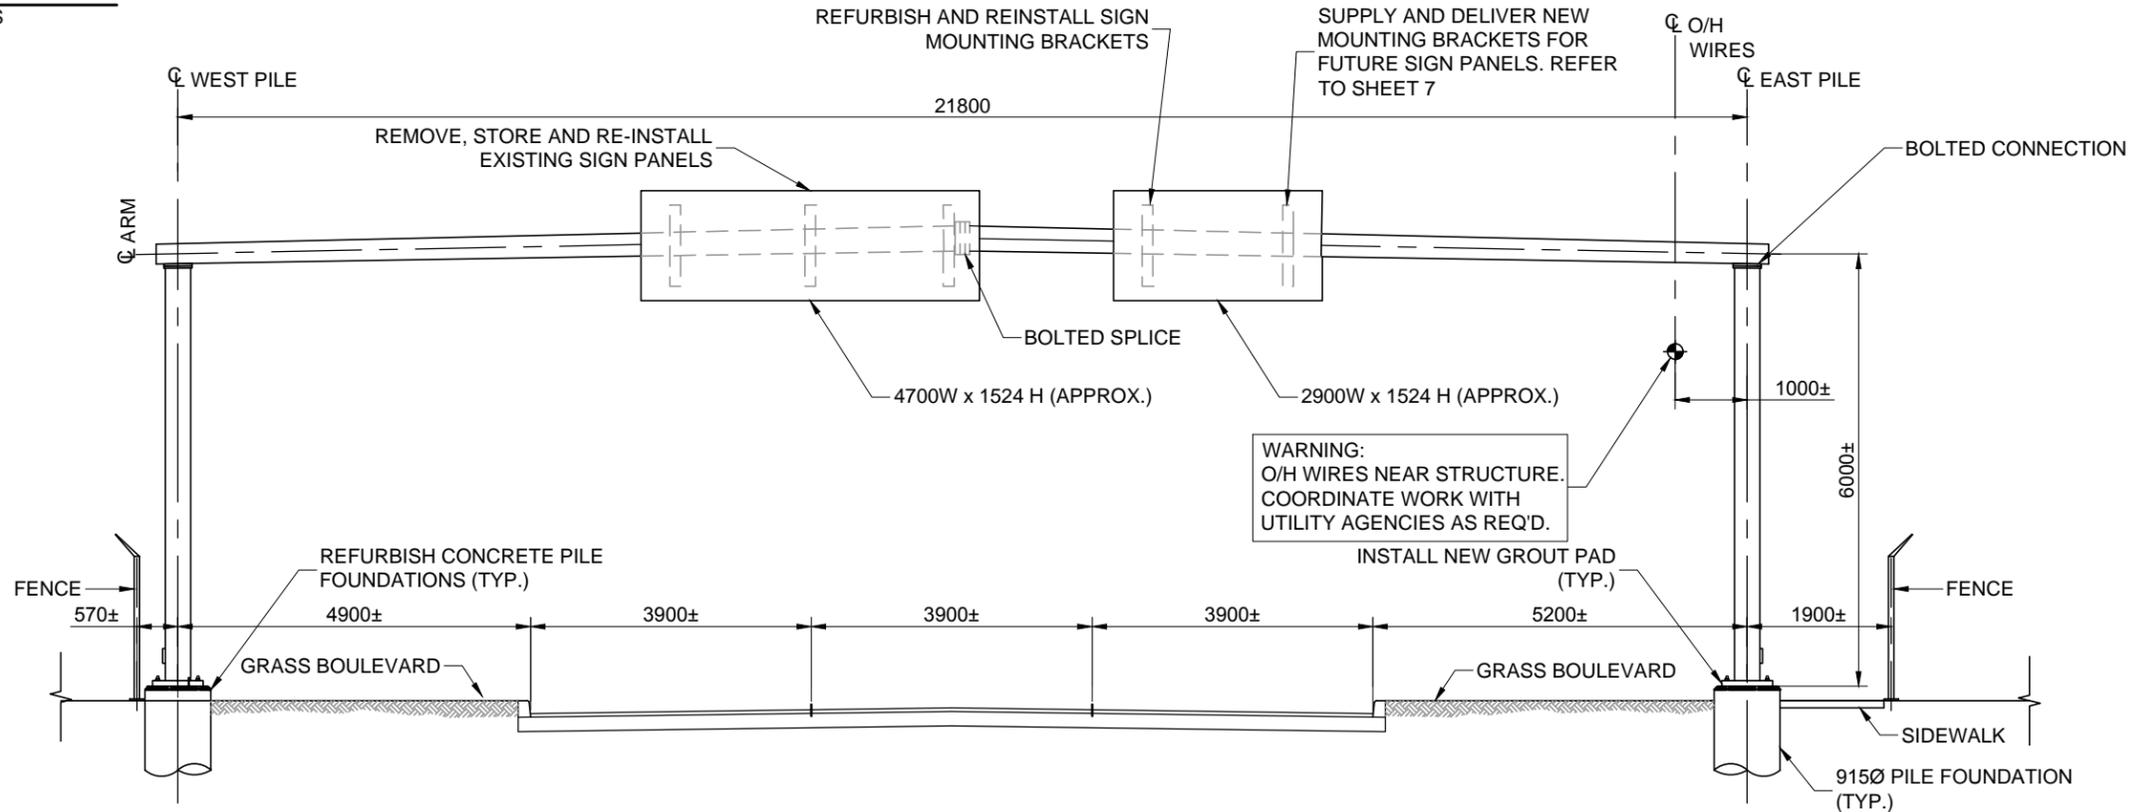

**SITE ELEVATION - LOOKING NORTH**

SCALE 1:100

**METRIC**

WHOLE NUMBERS INDICATE MILLIMETRES  
DECIMALIZED NUMBERS INDICATE METRES

**NOTICE:**  
THE EXISTENCE, LOCATION AND ELEVATION OF UTILITIES AND/OR CONCEALED STRUCTURES AT THE PROJECT SITE ARE NOT GUARANTEED BY DILLON CONSULTING LTD.

THE CONTRACTOR IS RESPONSIBLE FOR DETERMINING THE EXISTENCE, LOCATION AND ELEVATION OF ALL SUCH UTILITIES AND/OR STRUCTURES AND IS RESPONSIBLE FOR NOTIFYING THE APPROPRIATE COMPANY, DEPARTMENT OR PERSON(S) OF ITS INTENTION TO CARRY OUT ITS OPERATIONS.



B.M. ELEV.	DESIGNED BY	CDW
	DRAWN BY	JLD
	CHECKED BY	SSR
	APPROVED BY	
	HOR. SCALE	NTS
	VERTICAL	NTS
1	ISSUED FOR TENDER	09/12/12 CDW
NO.	REVISIONS	DATE BY
		DATE 09/12/12



RELEASED FOR CONSTRUCTION  
ORIGINAL SIGNED BY B.A. NEIRINCK  
DATE 09/12/12



CONSULTANT PROJECT NO.  
12-6533



**THE CITY OF WINNIPEG**  
PUBLIC WORKS DEPARTMENT

STEEL OVERHEAD SIGN SUPPORT STRUCTURES - 2012 MAINTENANCE WORKS

S644 CENTURY STREET N/B SOUTH OF BORDER STREET

CITY DRAWING NUMBER  
OHSS-12-06  
SHEET 06 OF 07

CONSULTANT DRAWING NUMBER