


NOTE: ALL ELEVATIONS ARE ± UNTIL CONFIRMED ON SITE

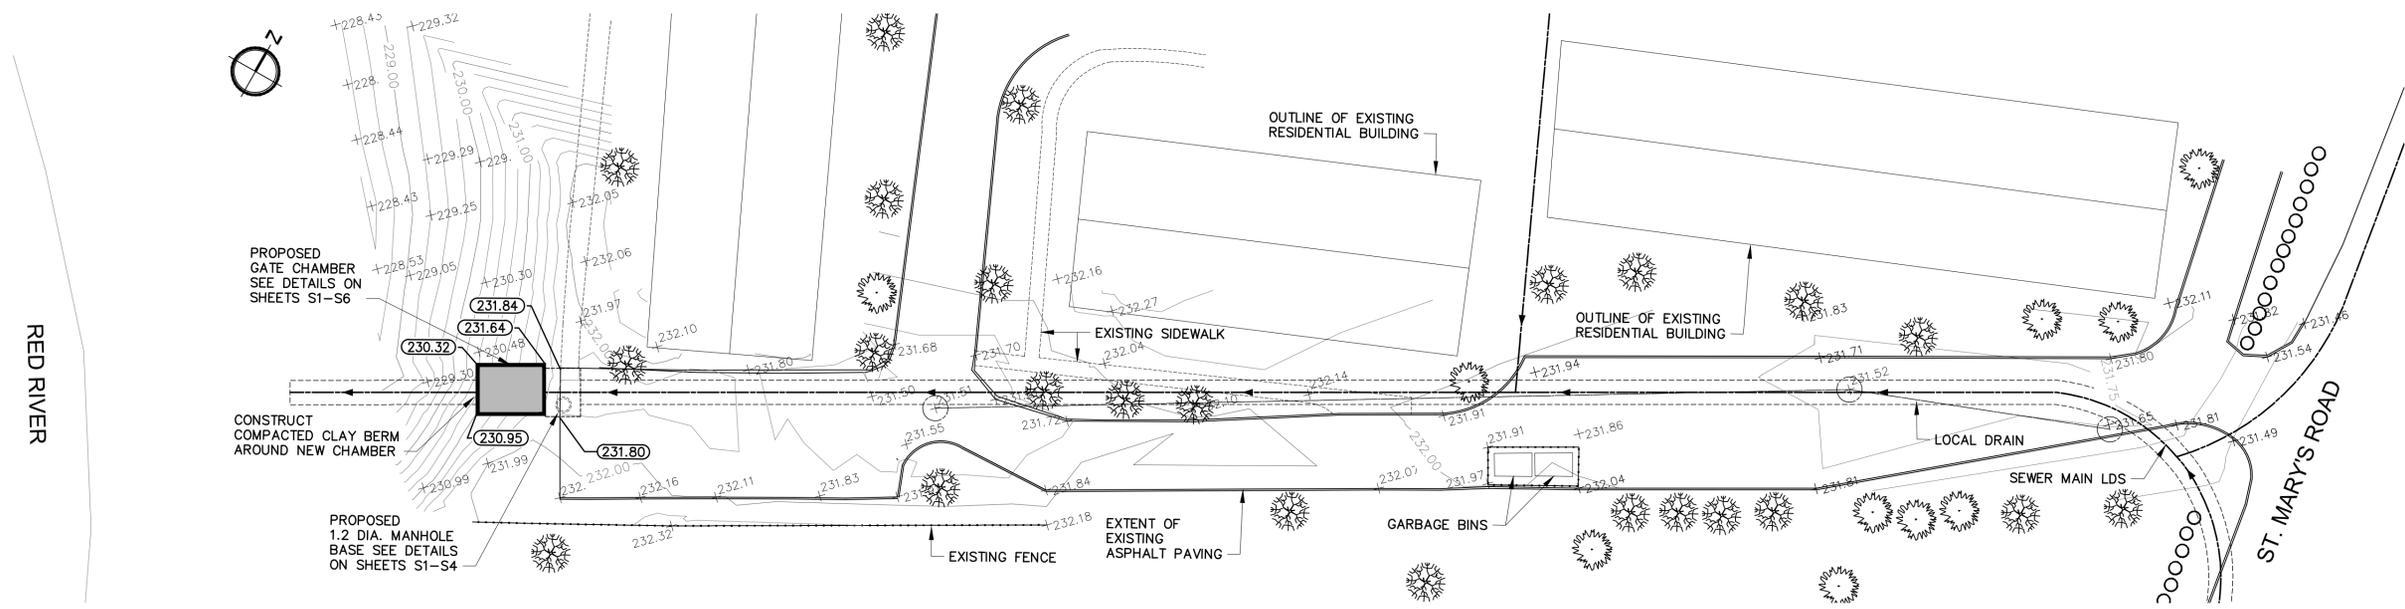

SITE PLAN  
1:300

- CONSTRUCTION NOTES:**
- RESTORE ALL DISTURBED GRASS AREAS WITH IMPORTED TOP SOIL AND SOD IN ACCORDANCE WITH CW 3510.
  - LEAVE SLUICE GATE IN FULL OPEN POSITION AT ALL TIMES EXCEPT WHEN ON-SITE WORKING ON GATE.
  - PROVIDE TEMPORARY PUMPING OF FLOW IN LDS AS REQUIRED DURING CONSTRUCTION.
  - PREVENT EXCAVATED MATERIAL, BACKFILL MATERIAL AND SOIL / WATER SLURRY FROM ENTERING LDS OUTFALL TO THE RIVER.
  - DO NOT REMOVE EXISTING TREES UNLESS NOTED OTHERWISE. PROVIDE TREE PROTECTION IN ACCORDANCE WITH SPECIFICATIONS.
  - CONFIRM LOCATION AND ELEVATION OF EXISTING LDS BEFORE CONSTRUCTION COMMENCES.

METRIC  
WHOLE NUMBERS INDICATE MILLIMETRES  
DECIMALIZED NUMBERS INDICATE METRES

**APEGM**  
Certificate of Authorization  
MMM Group Limited  
No. 4531 Date: 12.10.05

**THE CITY OF WINNIPEG**  
WASTE AND WATER DEPARTMENT  
Winnipeg

OUTFALL GATE CHAMBER UPGRADES  
**RIVERGATE**  
LDS OUTFALL GATE CHAMBER  
SITE PLAN

CONSULTANT DRAWING No.: 5512082-C1  
SHEET 2 OF 8  
CITY DRAWING No.: LD-6030

		MMM Group Limited Suite 111 - 93 Lombard Ave. Winnipeg, MB R3B 3B1 T. 204.943.3178   F. 204.943.4948 www.mmm.ca		ENGINEER'S SEAL 	
DESIGNED BY	MM	CHECKED BY	EH	BID OPPORTUNITY: 745-2012 PLOT DATE: 12.10.05	
DRAWN BY	KB	APPROVED BY	JPL		
HOR. SCALE	AS NOTED	RELEASED FOR CONSTRUCTION			
VERT. SCALE	AS NOTED				
0	ISSUED FOR TENDER	12.10.05	EH		
No.	REVISIONS	DATE	BY	DATE	DATE
				12.10.05	12.10.05

Plotted: October 6, 2010 10:29:49 AM | User: Sward, B. | Layout: 2 Site Plan  
 File: P:\5512082-5512082-Rev\gate.LDS Outfall - C1 Site Plan 121001.dwg | Layout: 2 Site Plan

NOTE: These design documents are prepared solely for the use by the party with whom the design professional has entered into a contract and there are no representations of any kind made by the design professional to any party with whom the design professional has not entered into a contract.