


SPECIFIC NOTES:


- 1. CUT BACK EXISTING LINER TO PROVIDE CLEAR OPENING AS INDICATED.
- 2. SAWCUT AND REMOVE ACOUSTI-GLAZE TILES.
- 3. SAWCUT EXISTING CONCRETE BLOCK WALL TO CLEAR OPENING AS SHOWN.
- 4. USE DRY-PAK TO FILL BLOCK IF NEEDED.
- 5. USE INJECTABLE MORTAR TO IMBED/SEAL ANGLE FRAME TO EXISTING BLOCK.

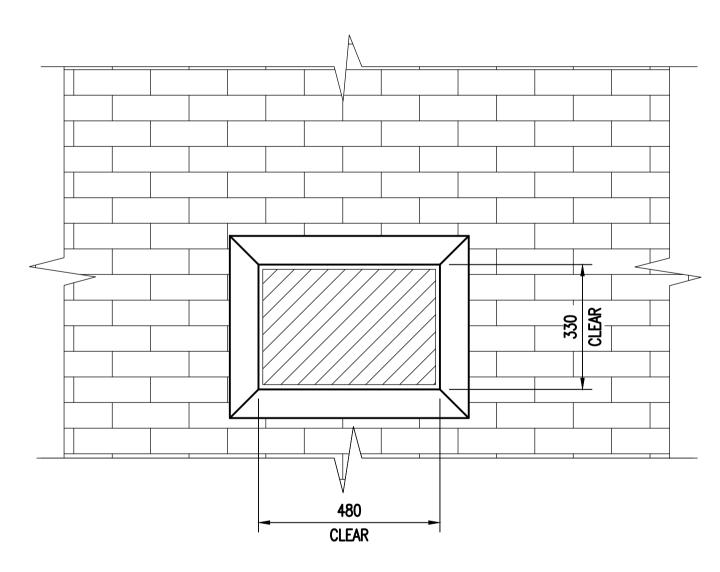

EAST WALL LOOKING EAST

SPECIFIC NOTES:

- 1. SAWCUT AND REMOVE TYNDAL STONES.
- 2. SAWCUT EXISTING CONCRETE BLOCK WALL TO CLEAR OPENING AS SHOWN.
- 3. USE DRY-PAK TO FILL BLOCK IF NEEDED.
- 4. USE INJECTABLE MORTAR TO IMBED/SEAL ANGLE FRAME TO EXISTING BLOCK.

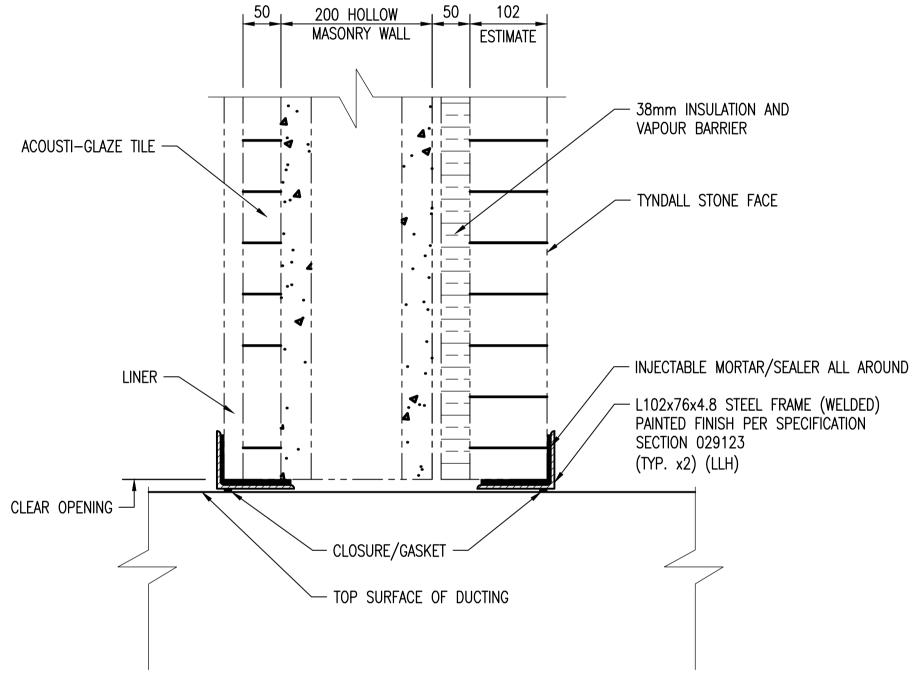

- INJECTABLE MORTAR/SEALER ALL AROUND

SECTION SCALE: 1 : 5

NO. REVISIONS

GENERAL NOTES:

- 1. THESE NOTES ARE TO BE READ IN CONJUNCTION WITH THE PROJECT SPECIFICATION.
- 2. THE CONTRACTOR SHALL COMPLY WITH ALL HEALTH AND SAFETY REQUIREMENTS AND REGULATIONS FOR THE PROVINCE OF MANITOBA.
- 3. THE DRAWINGS SHOW THE COMPLETED STRUCTURAL SYSTEM; THEY DO NOT SHOW ELEMENTS WHICH MAY BE NECESSARY FOR SAFETY DURING CONSTRUCTION. THE CONTRACTORIS RESPONSIBLE FOR SAFETY IN AND AROUND THE JOB SITE.
- 4. ALL WORK IN THE FIELD TO INCORPORATE PROPER SAFETY PRECAUTIONS TO ENSURE THE SAFETY OF THE WORKERS AND PREVENT DAMAGE TO ALL EXISTING EQUIPMENT AND STRUCTURES.
- 5. DO NOT SCALE DRAWINGS
- 6. VERIFY ALL DIMENSIONS. ELEVATIONS AND EXTENT OF WORK WITH DRAWINGS AND REPORT ANY DISCREPANCIES OR CONFLICTS TO THE CONTRACT ADMINISTRATOR PRIOR TO PROCEEDING WITH CONSTRUCTION. DO NOT DIMENSION FROM ELECTRONIC DRAWINGS. REWORK OF ITEMS FABRICATED PRIOR TO IDENTIFICATION OF DISCREPANCIES AND/OR CONFLICTS SHALL BE AT NO ADDITIONAL COST TO THE CITY.
- 7. LOCATE SERVICES AND PROTECT THEM AT ALL TIMES DURING CONSTRUCTION.
- 8. STRUCTURAL INTEGRITY OF EXISTING STRUCTURES TO BE MAINTAINED DURING CONSTRUCTION.
- 9. REPORT ANY UNSOUND CONDITIONS OBSERVED OR CREATED IMMEDIATELY TO THE CONTRACT ADMINISTRATOR.
- 10. MODIFICATIONS, ALTERATIONS, OR SUBSTITUTIONS MUST BE AUTHORIZED IN WRITING BY THE CONTRACT ADMINISTRATOR PRIOR TO ANY FABRICATION OR ERECTION.

PARTIAL EXTERIOR ELEVATION EAST WALL LOOKING WEST

> THIS LOCATION - $\frac{\text{KEYPLAN}}{\text{N.T.S.}}$

						SNC+LAVALIN	SNC-LAVALIN INC. 148 Nature Park Way Winnipeg, MB, Canada R3P 0X7 204-786-8080	ORIGINAL DRAWING SEALED BY: K. K. KOTYK
						DESIGNED BY: K. KOTYK	CHECKED BY: R. BEAN	
						DRAWN BY: M. TUGADE	APPROVED BY: C. REIMER	SNC-LAVALIN MEMBER #21950
						SCALE: 1:10	RELEASED FOR CONSTRUCTION BY: N. HARRINGTON	2012/10/19 REV. 00
	01	ISSUED FOR TENDER, BID OPP. 42-2013	2013/01/15	KK	RB	DATE: 2012/06/14	DATE: 2012/10/15	
	00	ISSUED FOR TENDER, BID OPP. 545-2012	2012/10/15	KK	RB	CONSULTANT NO		

DATE DESIGN CHECK

112577-0116-42DD-0004

THE CITY OF WINNIPEG WATER AND WASTE DEPARTMENT

SOUTH END WATER POLLUTION CONTROL CENTRE VENTILATION & MISC. UPGRADE MECHANICAL OPENING & DETAILS GRIT BUILDING MOTOR ROOM

SHEET REV. SIZE 1-0102G-S0017 001 | 01 | A1

1 : 10

APEGIN Certificate of Authorization SNC-Lavalin Inc. No. 4489

1-0102G-S0017-001-01.dwg