



3 PROPOSED SITE PLAN
 Scale: 1:200

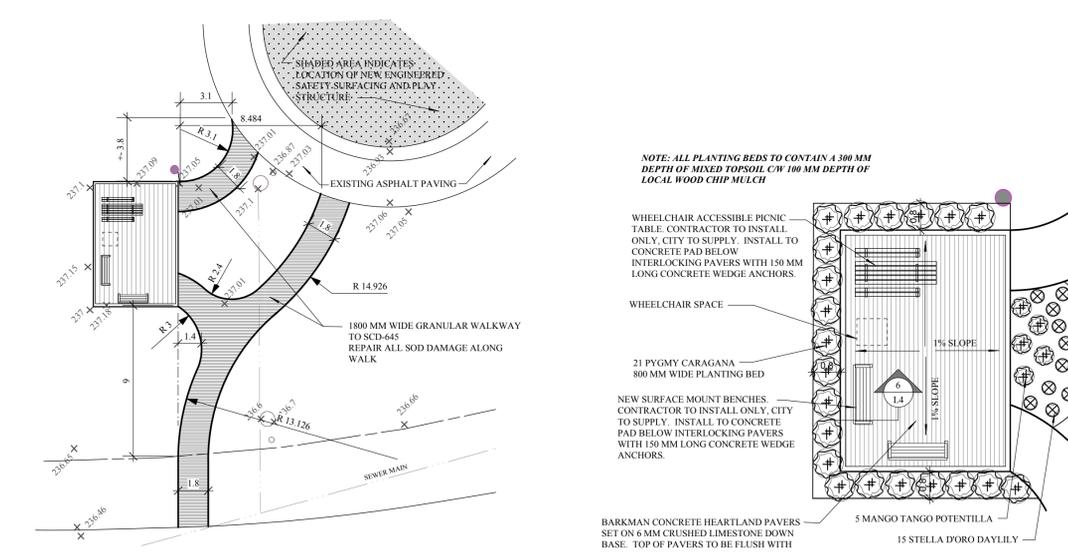


4 WALKWAY PLAN
 Scale: 1:200

5 PATIO PLAN
 Scale: 1:100

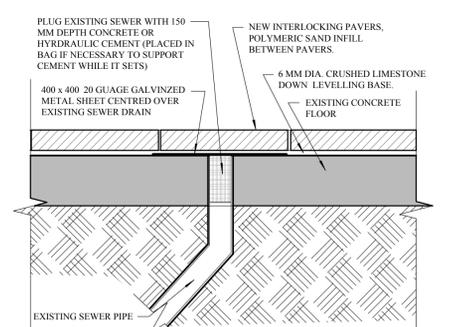


7 PATIO SECTION BY EXISTING SEWER DRAINS
 Scale: 1:10

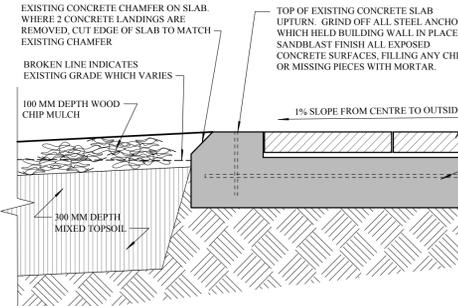


6 PATIO EDGE SECTION
 Scale: 1:10

PLANT LIST

Qty	Botanical Name	Common Name	Size / Remarks
21	caragana pygmaea	Pygmy Caragana	Min. 10 major basal stems, each stem to be min. 600 mm height.
5	potentilla fruticosa "UMan"	Mango Tango Potentilla	Min. 6 major basal stems, each stem to be min. 300 mm height.
15	hermocalis cvs. "Stella d'Oro"	Stella d'Oro Daylily	Min. 2 year old plants, 1 gallon pots

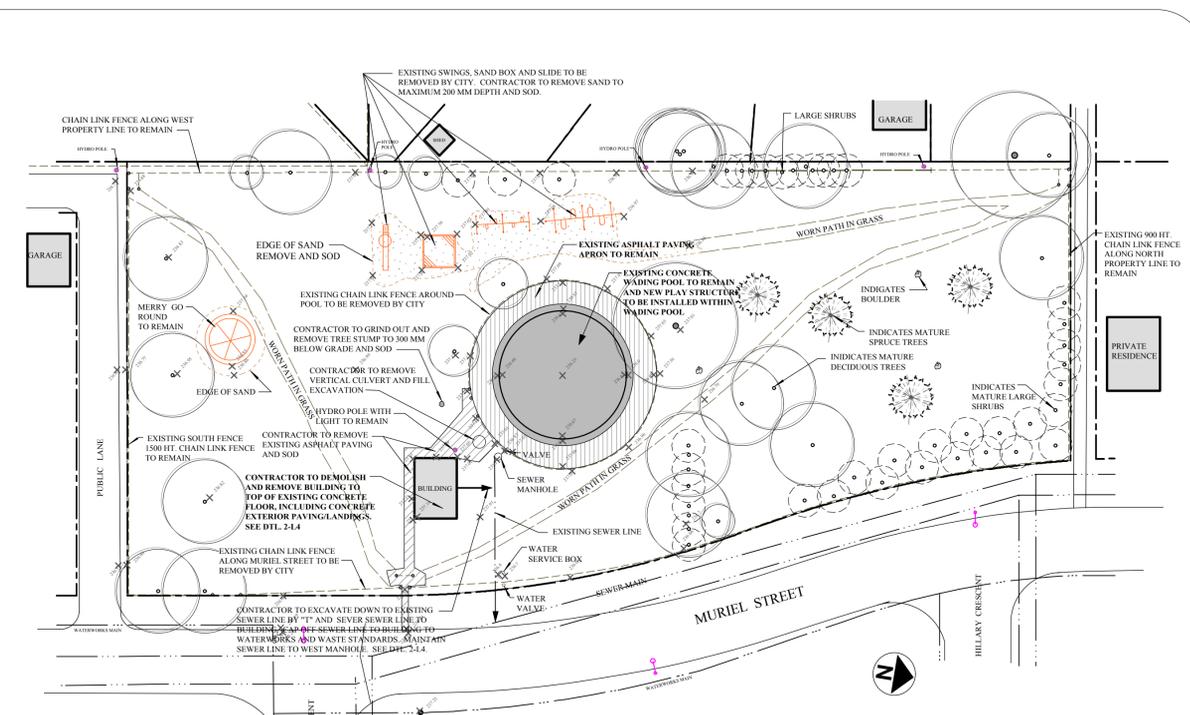

1 EXISTING SITE AND DEMOLITION PLAN
 Scale: 1:400

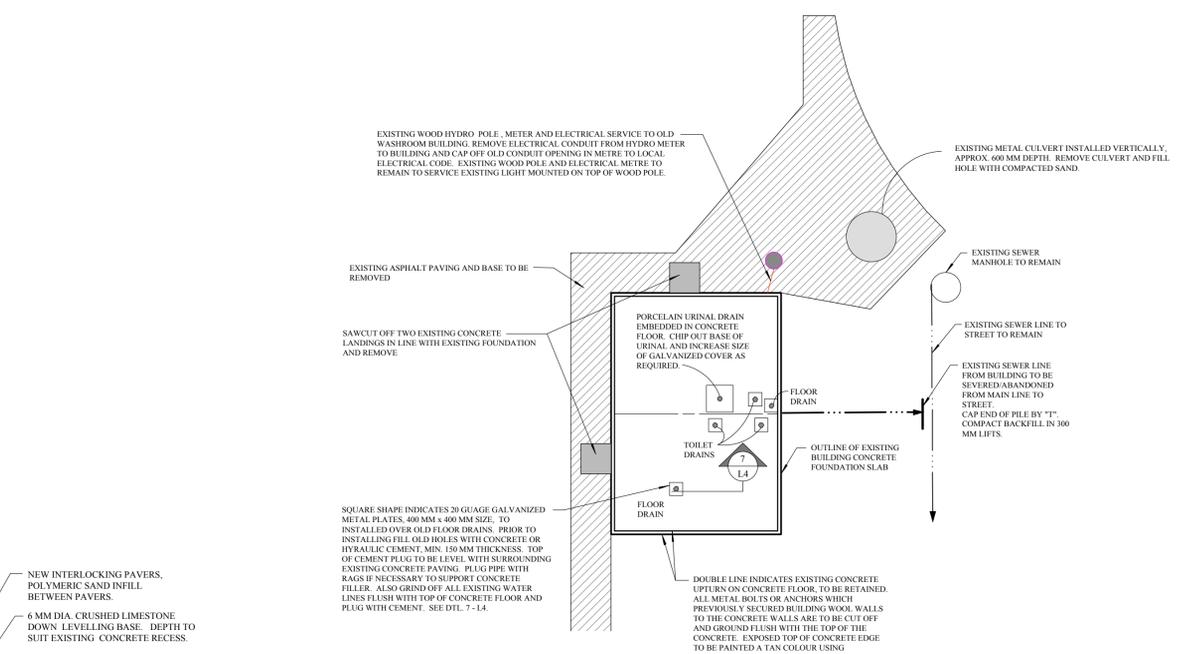

2 BUILDING FLOOR SLAB PLUMBING CAPPING PLAN
 Scale: 1:100

PROJECT TITLE		NO.	REVISIONS	BY	DATE
MURIEL SAGE PARK PLAYGROUND IMPROVMENTS					

DRAWING TITLE		KEN RECH LANDSCAPE ARCHITECTS INC.	
SITE DETAILS		1480 Wellington Crescent	Winnipeg Manitoba
		KENRECH@MYMITS.NET	R3N 0B3 tel(204) 489-6616

DRAWN BY	SCALE	SHEET NO.
K. Rech	as noted	L4
PRINT DATE	DATE	DATE
July 25, 2013	July 25, 2013	July 25, 2013
FILE NO.	REVISION	
13-07	0	