



**2 CONCRETE CONTROL JOINT PLAN**  
L-3 Scale: 1:400

PAVING TO BE 125 mm THICK, CONCRETE PAVING. REINFORCED WITH 10m R-BAR, @ 500 mm O.C., BOTH WAYS, MIN. 50 mm COVER. VERY LIGHT BROOM FINISH SURFACE. 39 MM DEEP SAWCUT CONTROL JOINTS @ MAX. 3600 MM O.C. CONCRETE TO BE FINISHED WITH ACRYLOTX COLOUR SURFACING - SEE SPECIFICATION FOR FURTHER INFORMATION ON COLOUR SURFACING.

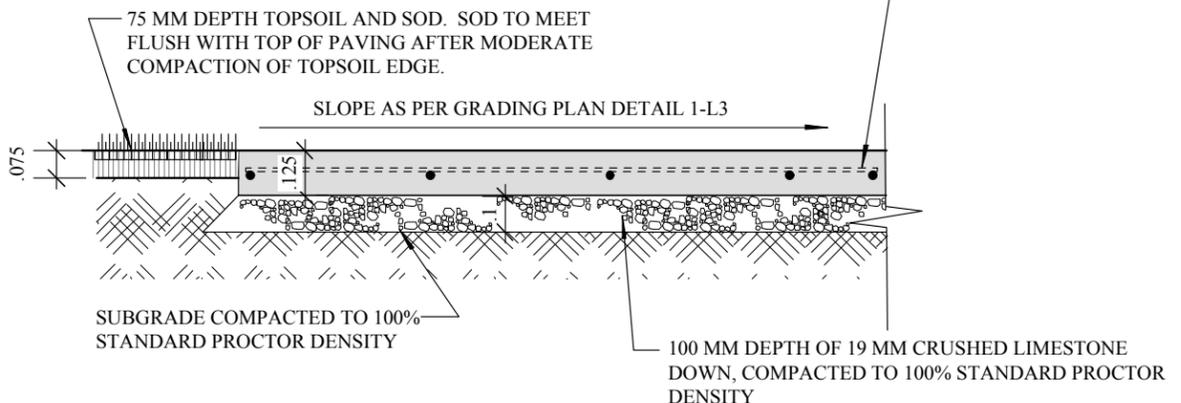

**3 CONCRETE PAVING SECTION**  
L3 Scale: 1:20

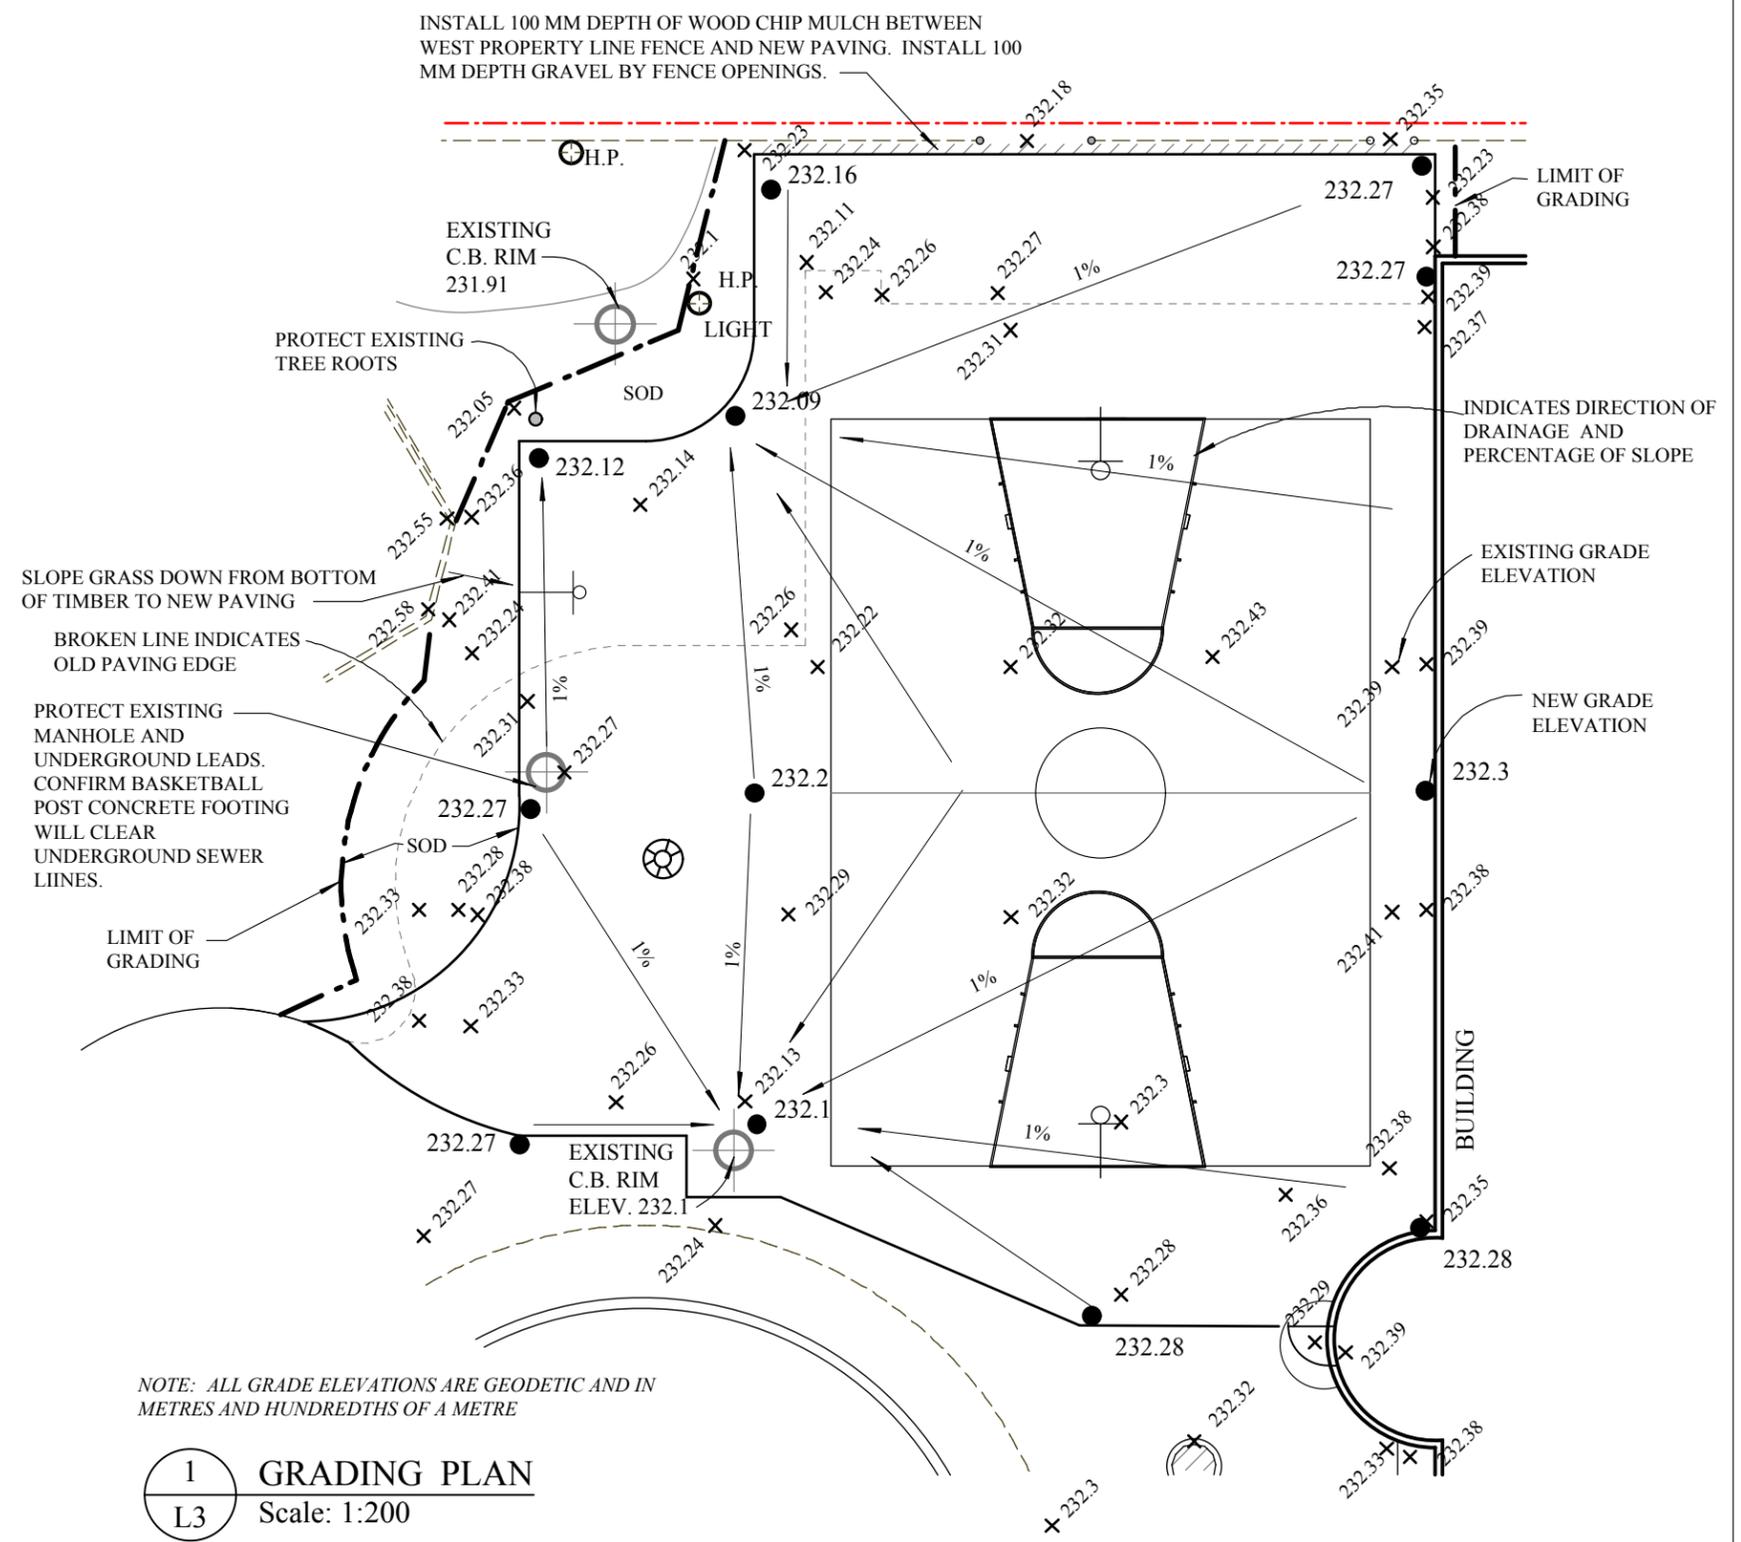

**1 GRADING PLAN**  
L3 Scale: 1:200

PROJECT TITLE <b>MAGNUS ELIASON RECREATION CENTRE BASKETBALL COURT IMPROVEMENT</b>	DRAWING TITLE <b>GRADING PLAN</b>	NO.	REVISIONS	BY	DATE
		DRAWN BY <b>K. RECH</b>		SCALE	SHEET NO. <b>L3</b>
		PRINT DATE Dec. 10, 2013		DATE Dec. 10, 2013	
		FILE NO. 13-08		REVISION	0