

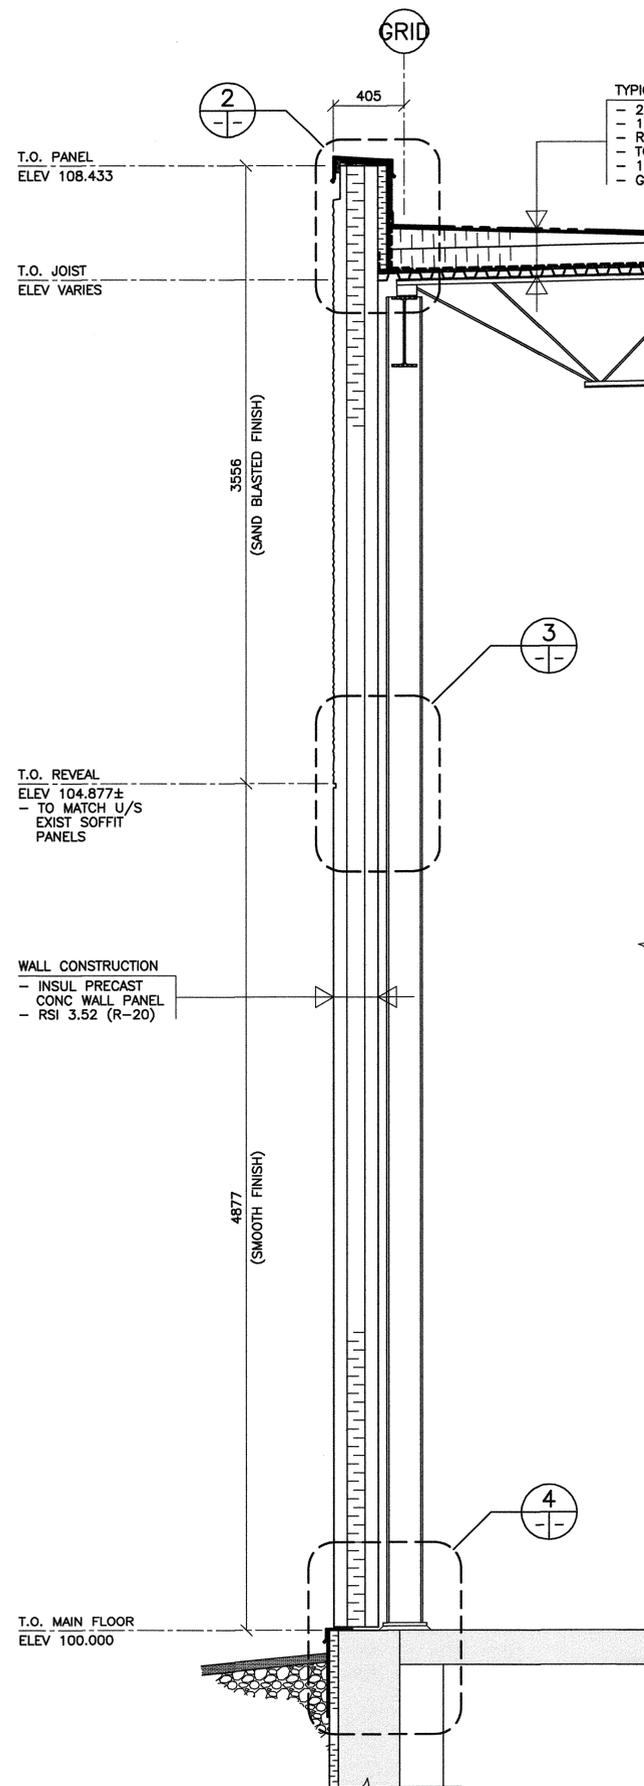
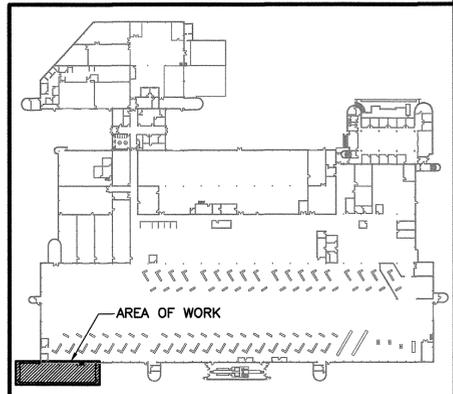
 
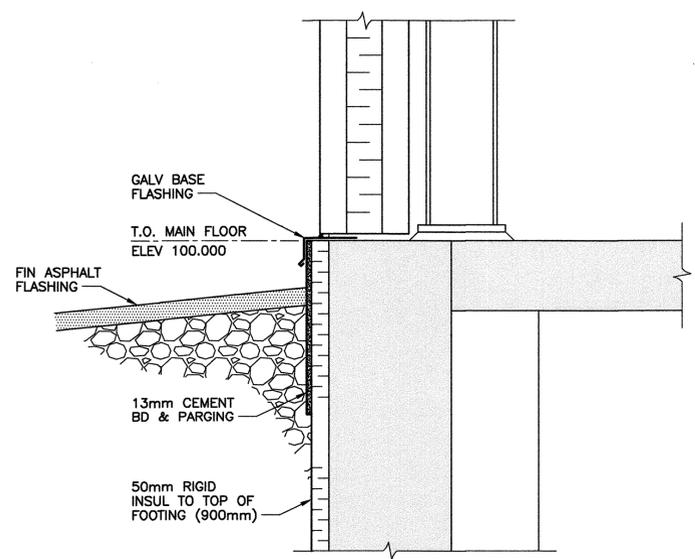
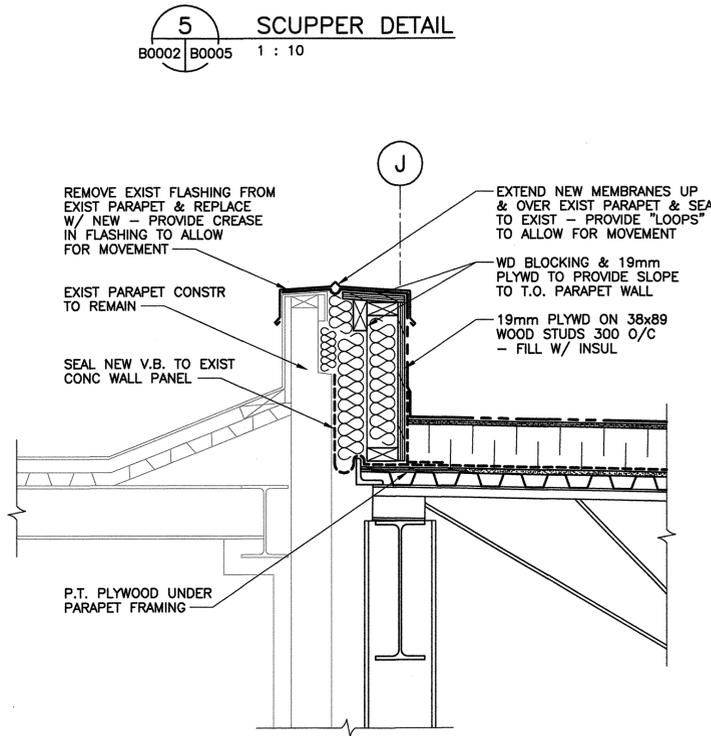
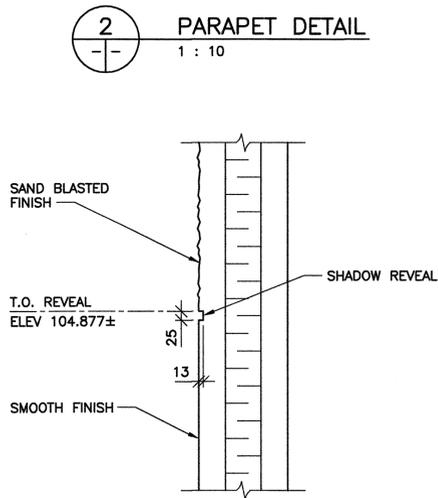


REFERENCE DRAWINGS	
NO.	DESCRIPTION

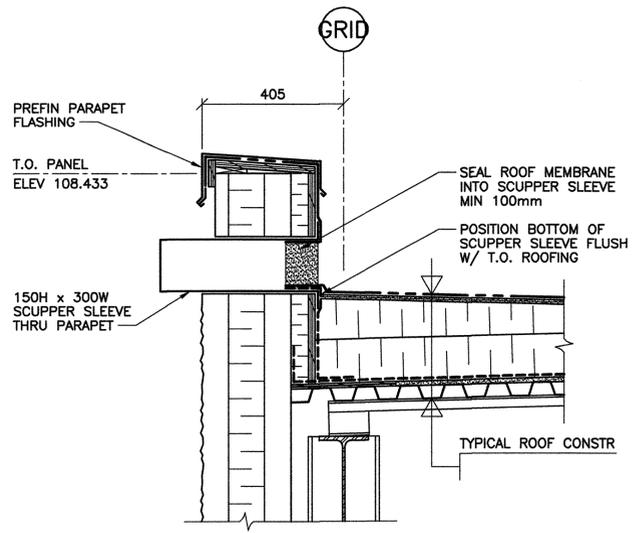

- TYPICAL ROOF CONSTRUCTION**
- 2 PLY MOD BIT ROOF MEMBRANE
 - 13mm FIBREBOARD
 - RIGID INSUL RSI 5.28 (R-30)
 - TORCH-ON AIR BARRIER MEMBRANE
 - 13mm GYPSUM BOARD
 - GALV STL ROOF DECK

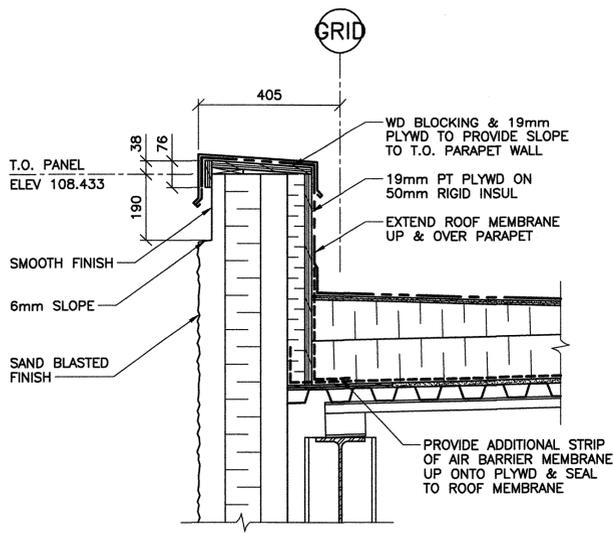

NO.	DATE	DESCRIPTION	PREPARED	REVIEWED	DESIGN	AUTHORIZED
00	14.01.17	ISSUED FOR CONSTRUCTION	EV	M	DLP	

REVISIONS/ISSUE: _____ DRAFTING _____ ENGINEERING _____

SEAL

PERMIT STAMP

DESIGNED BY:	PREPARED BY:	REVIEWED BY:
DLP	EV	DLP

AUTHORIZED BY: _____ DATE: 13.11.06 SCALE: AS NOTED

THE CONTENT OF THIS DOCUMENT IS NOT INTENDED FOR THE USE OF, NOR IS IT INTENDED TO BE RELIED UPON BY ANY PERSON, FIRM OR CORPORATION OTHER THAN THE CLIENT AND TETRA TECH WEI INC. (Tetra Tech). TETRA TECH WEI INC. (Tetra Tech) DISCLAIMS ANY LIABILITY WHATSOEVER TO OTHER PARTIES FOR DAMAGES OR INJURY SUFFERED BY SUCH THIRD PARTY ARISING FROM THE USE OF THIS DOCUMENT BY THEM, WITHOUT THE EXPRESSED WRITTEN AUTHORITY OF TETRA TECH WEI INC. (Tetra Tech) AND OUR CLIENT. THIS DOCUMENT IS SUBJECT TO FURTHER RESTRICTIONS IMPOSED BY THE CONTRACT BETWEEN THE CLIENT AND TETRA TECH WEI INC. (Tetra Tech) AND THESE PARTIES' PERMISSION MUST BE SOUGHT REGARDING THIS DOCUMENT IN ALL OTHER CIRCUMSTANCES.

SUB-CONSULTANTS:

CLIENT: CITY OF WINNIPEG TRANSIT DEPARTMENT

TETRA TECH

PROJECT NAME: CITY OF WINNIPEG TRANSIT - FORT ROUGE GARAGE ARTICULATING BUS MAINTENANCE ADDITION

DRAWING DESCRIPTION: **WALL SECTIONS AND DETAILS**

DRAWING NO.	REV.
1329720500-DWG-B0005	00