ROOM FINISH SCHEDULE


AREA NO.	AREA NAME	FLOOR		В	ASEBOARDS	<u> </u>		W	ALLS		CEIL	INGS	REMARKS
			NORTH	WEST	EAST	SOUTH	NORTH	WEST	EAST	SOUTH	HT.	MAT'L	
101	CONTROL	CERAMIC TILE	R.C.B.	R.C.B.		R.C.B.	PT 5	PT 4	PT 5	PT 5	8'-0"	T & G	NEW CEILING GRID & TILE
102	VESTIBULE	CERAMIC TILE									8'-0"	T & G	NEW CEILING GRID & TILE
103	CHIEF'S OFFICE	CERAMIC TILE	R.C.B.	R.C.B.	R.C.B.	R.C.B.	PT 2	PT 5	PT 2	PT 5	8'-0"	T & G	NEW CEILING GRID & TILE
104	CAPTAIN'S OFFICE	CERAMIC TILE	R.C.B.	R.C.B.	R.C.B.	R.C.B.	PT 2	PT 5	PT 2	PT 5	8'-0"		NEW CEILING GRID & TILE
107	CORRIDOR	CERAMIC TILE	R.C.B.	R.C.B.	R.C.B.	R.C.B.	PT 5	PT 4	PT 5	PT 5	8'-0"		NEW CEILING GRID & TILE
108	DINING/KITCHEN	CERAMIC TILE	R.C.B.	R.C.B.	R.C.B.	R.C.B.	PT 5	PT 5	PT 1	PT 1	8'-10"		NEW CEILING GRID & TILE
111	CORRIDOR	CERAMIC TILE	R.C.B.	R.C.B.	R.C.B.	R.C.B.	PT 5	PT 4	PT 5	PT 4	8'-0"		
116	JANITOR	CERAMIC TILE	R.C.B.	R.C.B.	R.C.B.	R.C.B.	PT 5	PT 5	PT 5	PT 5	8'-0"	GWB	PAINT EXISTING CEILING PAINT TYPE 6
117	CORRIDOR	CERAMIC TILE	R.C.B.	R.C.B.	R.C.B.	R.C.B.	PT 5	PT 5	PT 4	PT 4	8'-0"	EXISTING	
118	VESTIBULE	CERAMIC TILE	R.C.B.	R.C.B.	R.C.B.	R.C.B.	PT 4	PT 4	PT 4	PT 4	8'-0"	EXISTING	
119	STORAGE	CERAMIC TILE	R.C.B.	R.C.B.	R.C.B.	R.C.B.	PT 5	PT 5	PT 5	PT 5	8'-0"	EXISTING	
122	APPARATUS	EXISTING										EXISTING	
105	W.C.	CERAMIC TILE	R.C.B.	R.C.B.	R.C.B.	R.C.B.	PT 5	PT 5	PT 5	PT 5	8'-0"		

DOOR SCHEDULE

	DOOR							FRAME	-	U.L. FIRE	REMARKS
NUMBER	NOMINAL SIZE	TYPE	MAT'L	CORE	FINISH COLOR		MAT'L	FINISH	COLOR	RESISTANCE RATING	
D104	36" x 84"		WOOD		RESTAIN						RELOCATED FROM LAUNDRY ROOM, NEW FRAME
D116	36" x 84"	STEEL	18 GAUGE		PT 3		STEEL	PT 3 I	NTERIOR	1 HOUR	LEVER DOOR HARDWARE, BRUSHED CHROME, CLOSURE
							16 GAUGE				

RESTAIN & REFINISH ALL EXISTING DOORS AND REPAINT ALL EXISTING FRAME PAINT COLOR #3.
RESTAIN & REFINISH 42" WOOD SECTION IN CONTROL ROOM, FINISH TO MATCH EXISTING.

DOOR HARDWARE ALLMAR DISTRIBUTORS

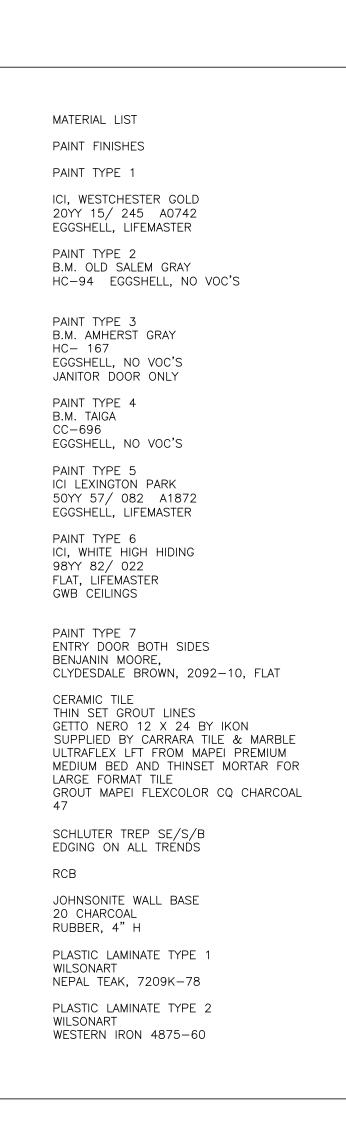



1	DEC 2015	ADDENDUM	M.G.
0	JULY 2014	TENDER	M.G.
NO.	DATE	DESCRIPTION	BY

PRINTING DATE

DRAWINGS & SPECIFICATIONS, AS INSTRUMENTS OF SERVICE ARE THE PROPERTY OF THE CITY OF WINNIPEG, THE COPYRIGHT IN THE SAME BEING RESERVED TO THEM. NO REPRODUCTION MAY BE MADE WITHOUT THE PERMISSION OF THE CITY OF WINNIPEG. ALL PRINTS TO BE RETURNED. THE CONTRACTOR IS TO VERIFY DIMENSIONS & DATA NOTED HEREIN WITH CONDITIONS ON THE SITE & IS HELD RESPONSIBLE FOR REPORTING ANY DISCREPANCY FOR ADJUSTMENT.



SYNERGY INTERIOR DESIGN INC

13 Rosewarne. Avenue WINNIPEG, MB Canada R2M 0V8 204 233 9159 malvine@synergyinteriors.com

DATE MARCH 2013 SCALE 1/4" = 1'-0" REVISIONS

DRAWN BY M.G. CHECKED BY

STATION 10, 1354 BORDER ST. WINNIPEG, CITY OF WINNIPEG

AUTOCAD NUMBER

DWG. A6-R1