

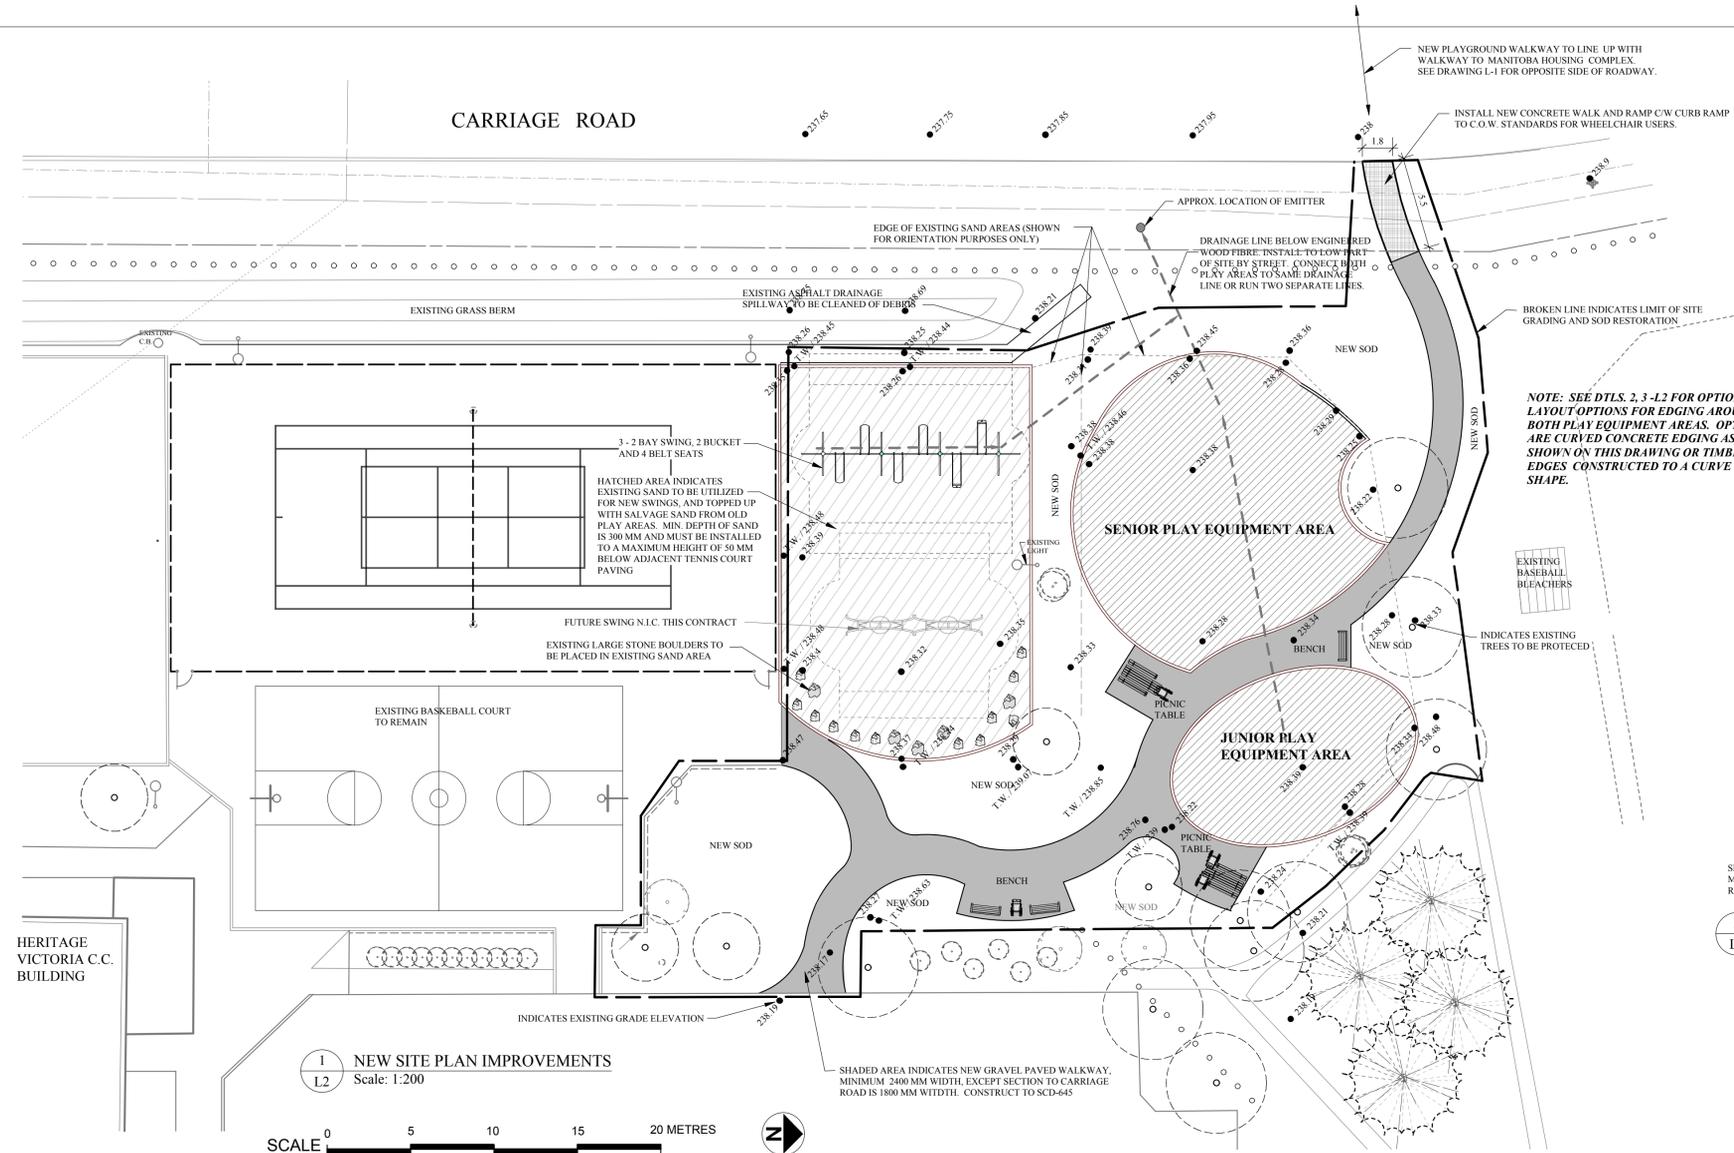


CARRIAGE ROAD

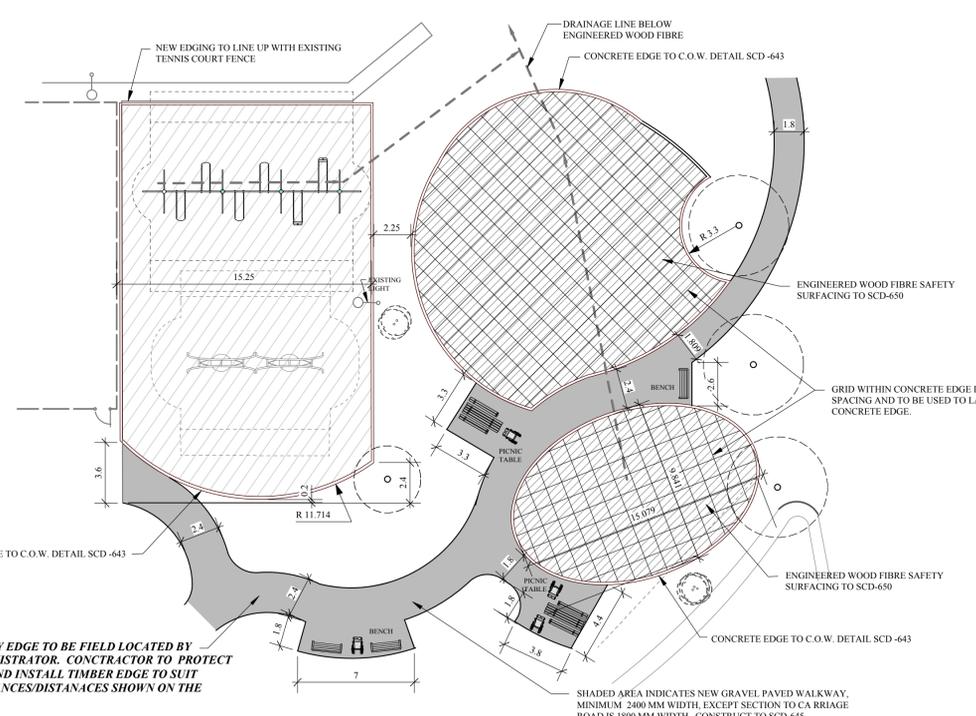

NOTE: SEE DTLS. 2.3-L2 FOR OPTIONAL LAYOUT OPTIONS FOR EDGING AROUND BOTH PLAY EQUIPMENT AREAS. OPTIONS ARE CURVED CONCRETE EDGING AS SHOWN ON THIS DRAWING OR TIMBER EDGES CONSTRUCTED TO A CURVE SHAPE.

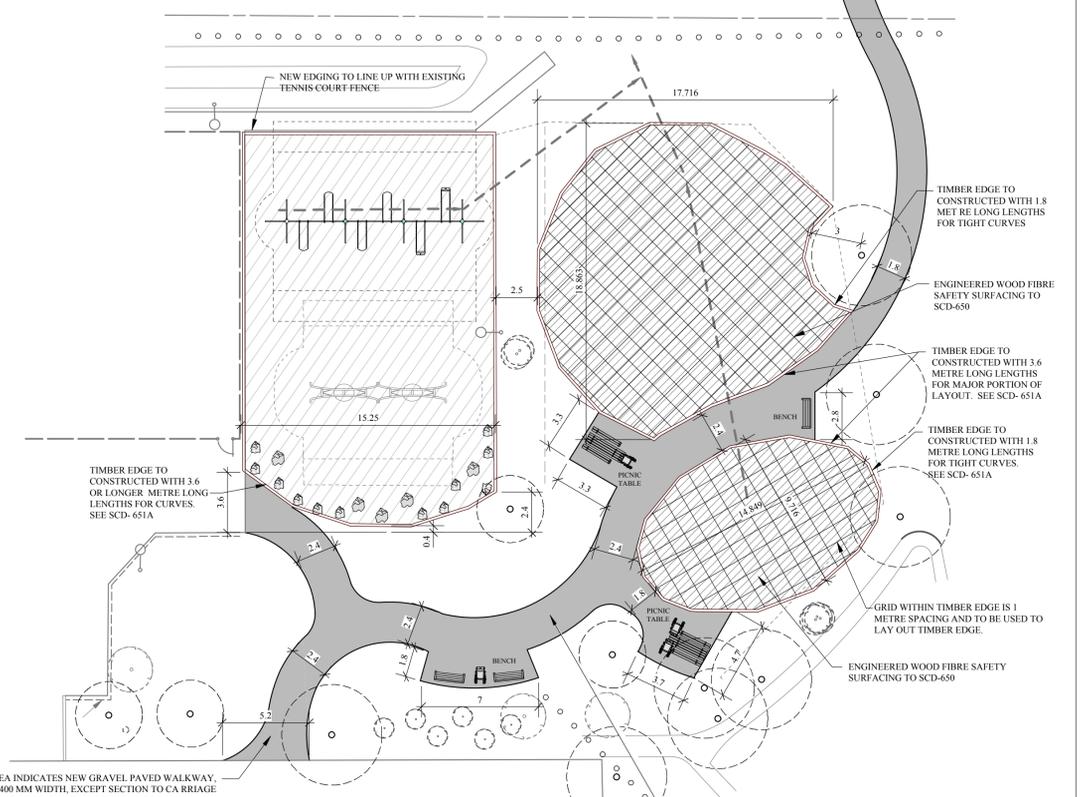

PROJECT TITLE	NO.	REVISIONS	BY	DATE
HERITAGE VICTORIA C.C. FOR THE CITY OF WINNIPEG				
DRAWING TITLE	KEN RECH LANDSCAPE ARCHITECTS INC. 1480 Wellington Crescent Winnipeg Manitoba Email: kenrech@myms.net R3N 0B3 Tel(204) 489-6616			
NEW SITE PLAN IMPROVEMENTS	DRAWN BY K. Rech	SCALE 1:200	SHEET NO. L2	DATE July 9, 2014
	PRINT DATE July 9, 2014	DATE July 9, 2014	REVISION 0	FILE NO. 14-02