




**NORTH ELEVATION**  
1:40

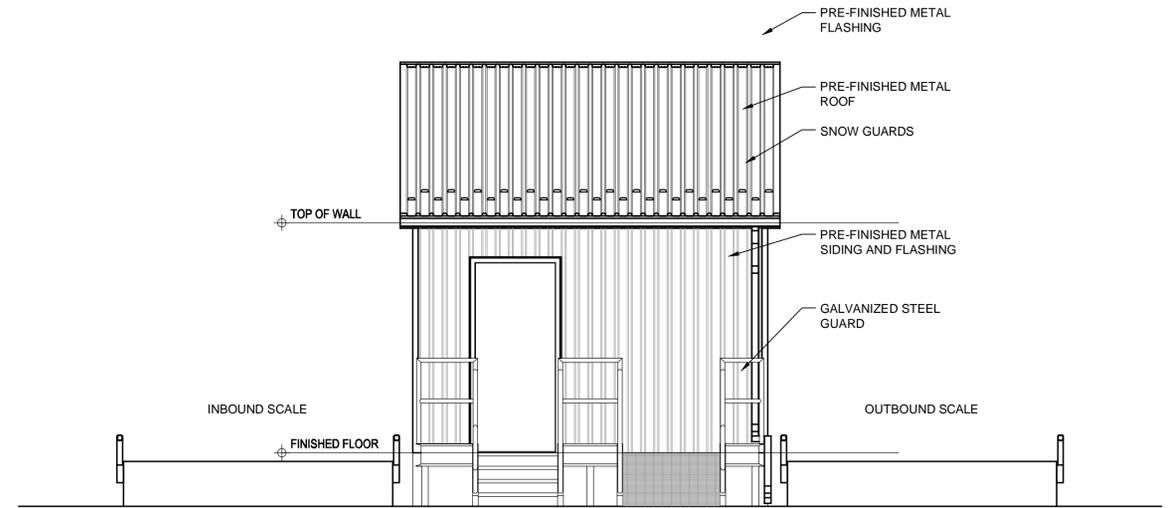

**EAST ELEVATION**  
1:40

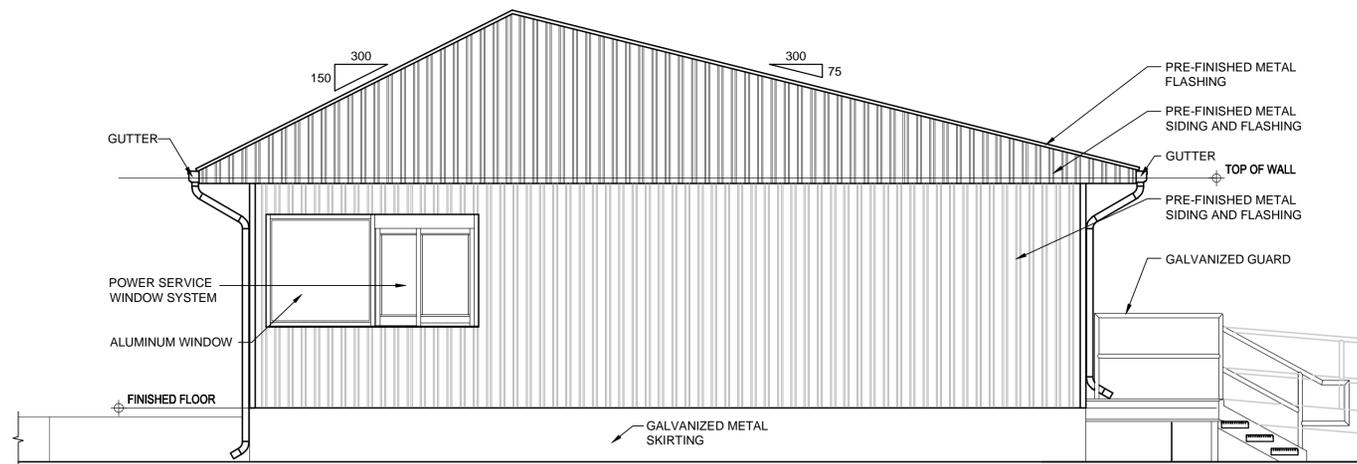

**SOUTH ELEVATION**  
1:40

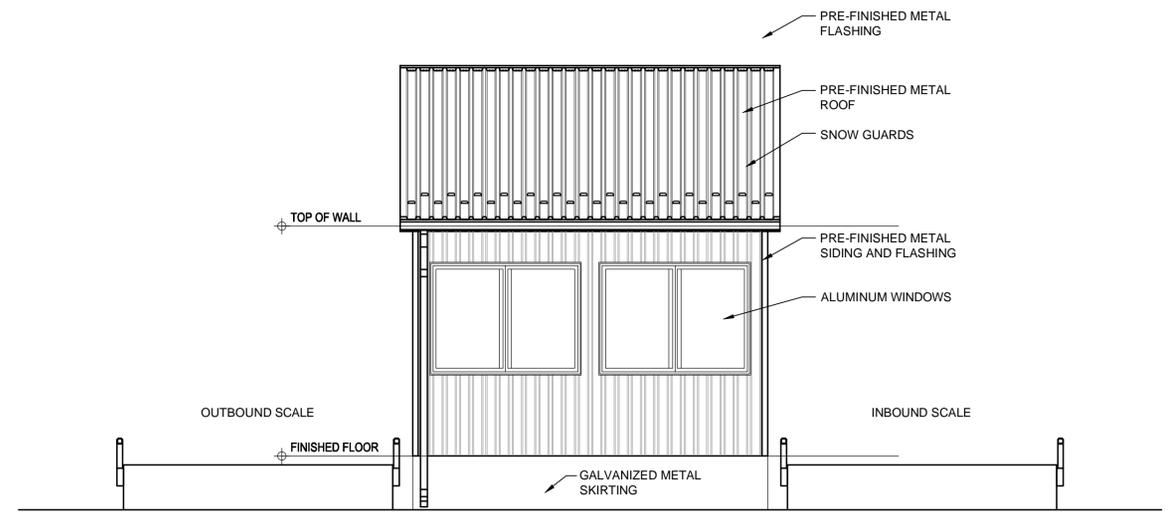

**WEST ELEVATION**  
1:40

**APEGM**  
Certificate of Authorization  
Dillon Consulting Limited (MB)  
No. 1789 Date: 2014/06/19

**METRIC**

WHOLE NUMBERS INDICATE MILLIMETRES  
DECIMALIZED NUMBERS INDICATE METRES

DESIGNED BY LDP						
DRAWN BY PDR					4R WINNIPEG DEPOT	
CHECKED BY LDP					BRADY ROAD RESOURCE	
APPROVED BY ARR					MANAGEMENT FACILITY	
HOR. SCALE AS NOTED			RELEASED FOR CONSTRUCTION	CITY DRAWING NUMBER 1-0400A-A0003-001		
VERTICAL			DATE	SHEET 20 OF 35		
1 ISSUED FOR TENDER 14/03/25 ARR			DATE MARCH 2014	CONSULTANT DRAWING NUMBER A3		
NO. REVISIONS			DATE	CONSULTANT PROJECT NUMBER 13-8224		
			DATE	SCALE HOUSE ELEVATIONS		