


PRE-FABRICATED KIOSK BUILDING FOUNDATION PLAN
1:20

GENERAL NOTES FOR PREFABRICATED KIOSK FOUNDATIONS

1. PROOF ROLL SUBGRADE PRIOR TO PLACING GRANULAR. REPAIR ANY SOFT AREAS BY EXCAVATING AN ADDITIONAL 300 mm, COVERING THE EXCAVATED AREA WITH GEOTEXTILE AND BACKFILLING WITH WELL GRADED GRANULAR (19 mm DOWN) COMPACTED TO 100% SPDD.
2. FOR BOLLARD LOCATIONS REFER TO ARCHITECTURAL DRAWINGS. PENETRATIONS THROUGH INSULATION FOR BOLLARD ENCASEMENTS ARE PERMITTED. KEEP PENETRATIONS NEAT AND FITTED TO THE ENCASEMENTS.

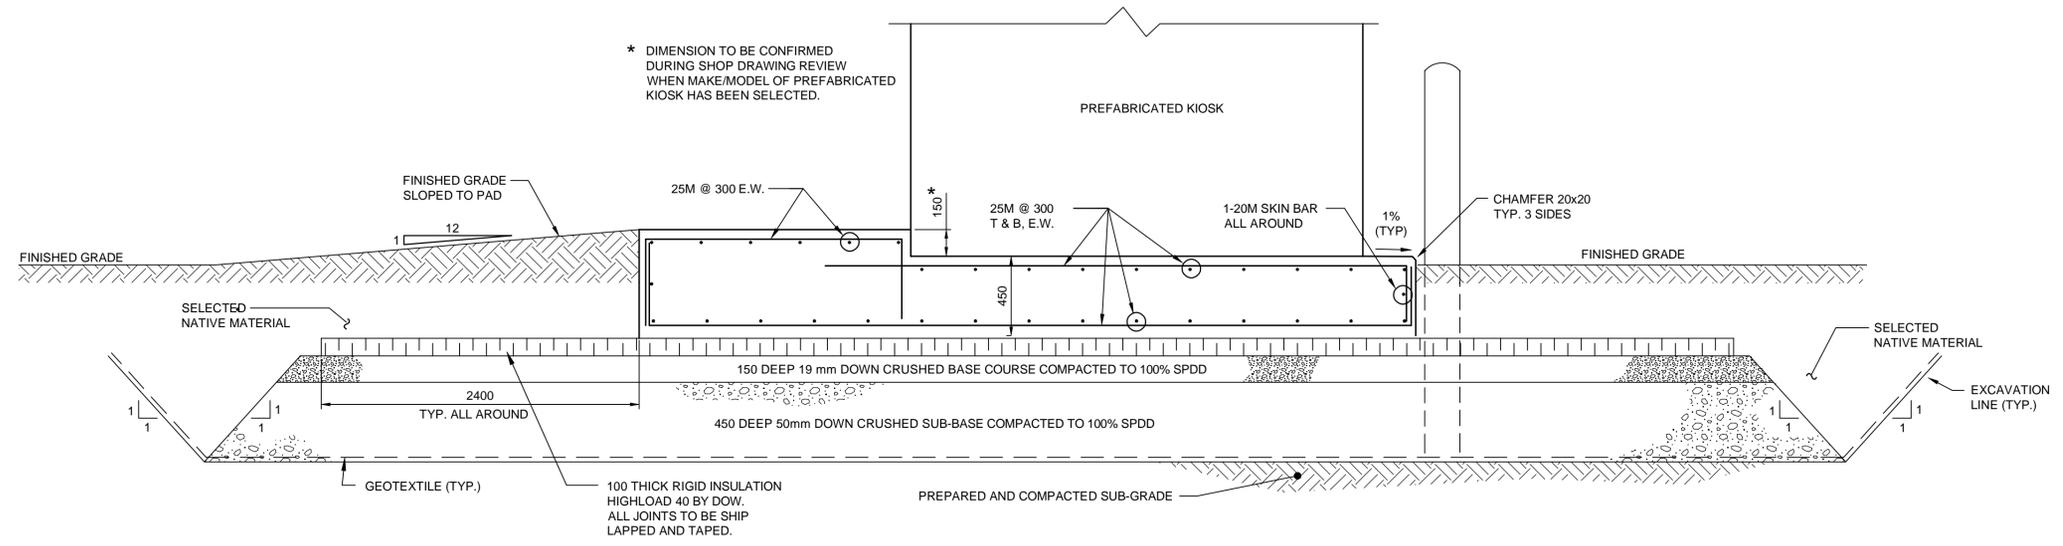

SECTION 5 S9
1:20



METRIC

WHOLE NUMBERS INDICATE MILLIMETRES
DECIMALIZED NUMBERS INDICATE METRES

B.M. ELEV.	DESIGNED BY	B.W.D.				4R WINNIPEG DEPOT BRADY ROAD RESOURCE MANAGEMENT FACILITY	CITY DRAWING NUMBER	1-0400A-S0007-001
	DRAWN BY	J.Z.H.					SHEET	16 OF 35
	CHECKED BY	SSR	RELEASED FOR CONSTRUCTION	CONSULTANT PROJECT NUMBER	13-8224	PRE-FABRICATED KIOSK BUILDING FOUNDATION PLAN AND DETAILS	CONSULTANT DRAWING NUMBER	S9
	APPROVED BY	ARR	DATE					
	HOR. SCALE	AS NOTED						
	VERTICAL							
1	ISSUED FOR TENDER	14/06/19	ARR					
NO.	REVISIONS	DATE	BY	DATE	MARCH 2014			