



2 JAMB DETAIL
SCALE: 6" = 1'0"


NOTE: THIS DETAIL TO MATCH EXISTING DOOR CONDITION.

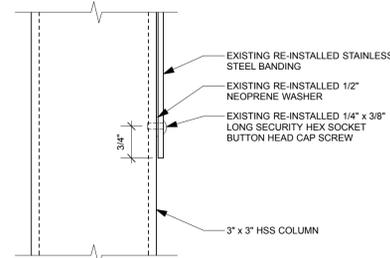


7 STAINLESS STEEL BAND CONNECTION
SCALE: 2:1

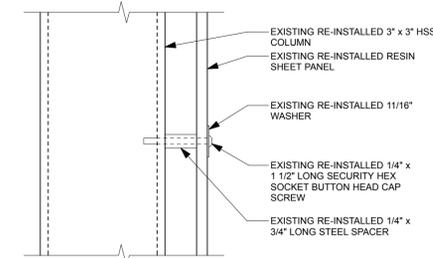


9 RESIN PANEL STANDOFF ASSEMBLY SECTION DETAIL
SCALE: 2:1

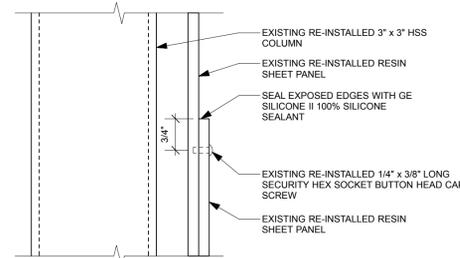


8 TYPICAL RESIN SHEET PANEL CONNECTION DETAIL
SCALE: 2:1

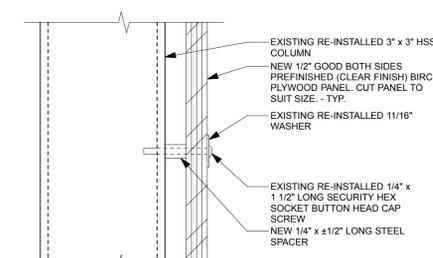


10 PLYWOOD PANEL STANDOFF ASSEMBLY SECTION DETAIL
SCALE: 2:1

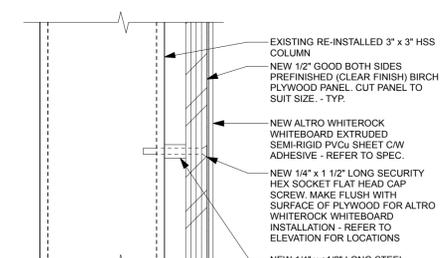


11 WHITEBOARD ASSEMBLY SECTION DETAIL
SCALE: 2:1

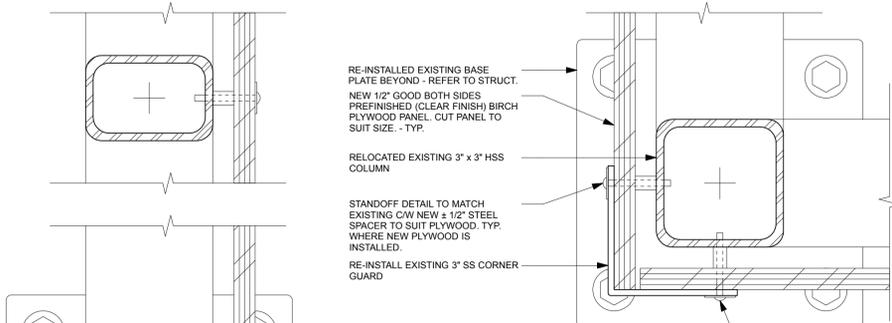


3 CORNER DETAIL
SCALE: 6" = 1'0"

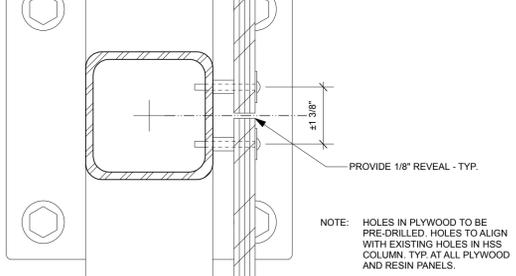


1 PLAN DETAIL
SCALE: 6" = 1'0"

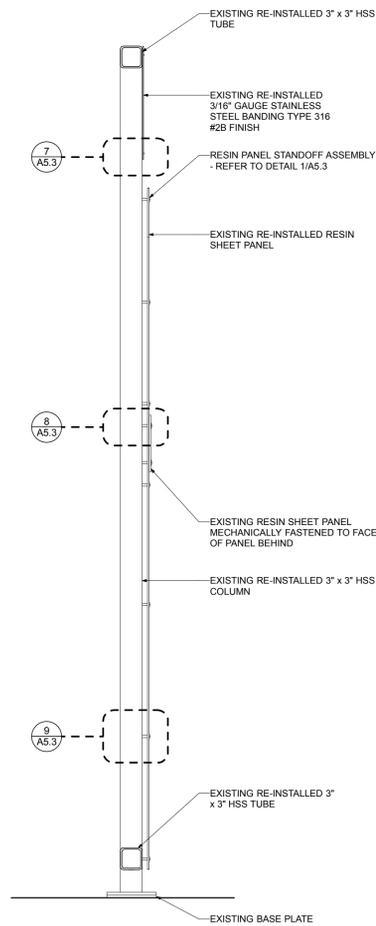

4 RESIN PANEL WALL SECTION
SCALE: 1" = 1'0"

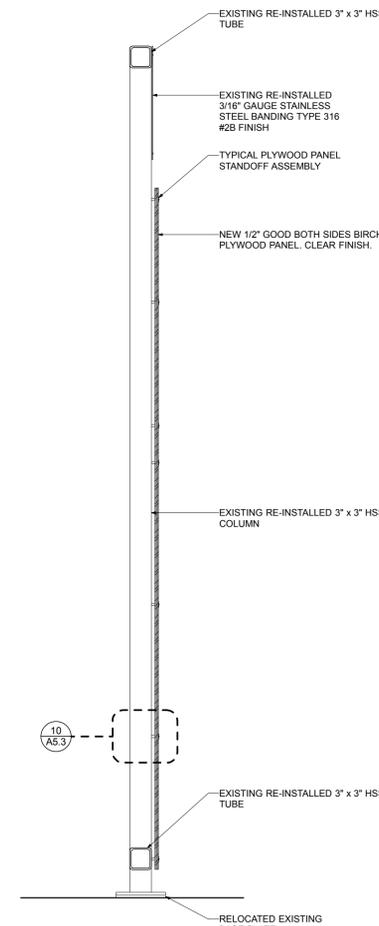

5 PLYWOOD PANEL WALL SECTION
SCALE: 1" = 1'0"

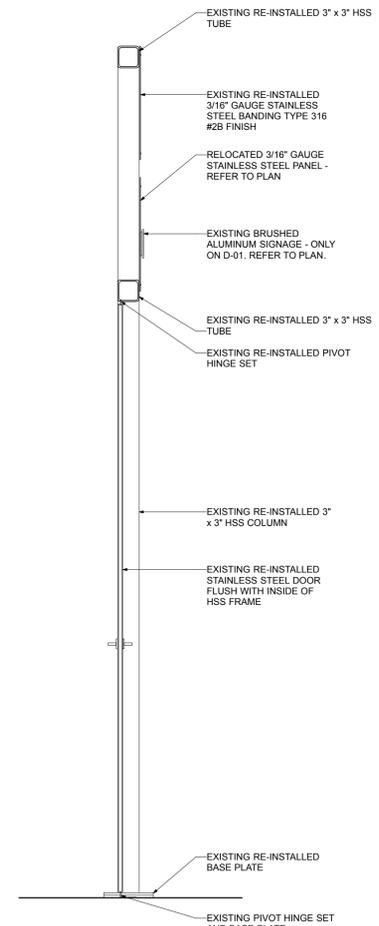

6 DOOR SECTION
SCALE: 1" = 1'0"

5	YY.MM.DD	-
4	YY.MM.DD	-
3	YY.MM.DD	-
2	YY.MM.DD	-
1	16.02.29	ISSUED FOR CONSTRUCTION
No.	DATE	REVISION / ISSUANCE



Architect

1x1 ARCHITECTURE INC.
100 Fort Street, Suite 103 Winnipeg, Manitoba R3C 1C7 204 318 2010

TRAVIS COOKE
REGISTERED ARCHITECT

Engineer

architecture inc.

Project No. BID OPPORTUNITY 1034 - 2015

PAN AM POOL
INTERIOR RENOVATIONS
25 POSEIDON BAY

Sheet Title

ZONE 5:
DETAILS
DRYLAND TRAINING

Project No. 1506

Date FEB. 29, 2016

Sheet

A5.3