



PRE-FABRICATED KIOSK BUILDING FOUNDATION PLAN
1:20

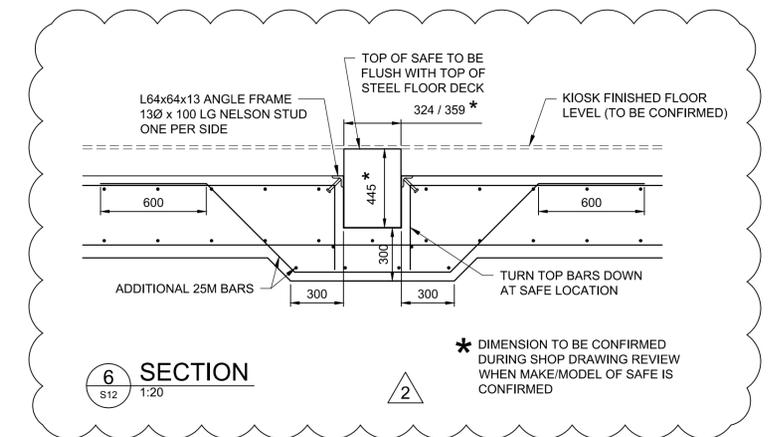

SECTION 6
1:20

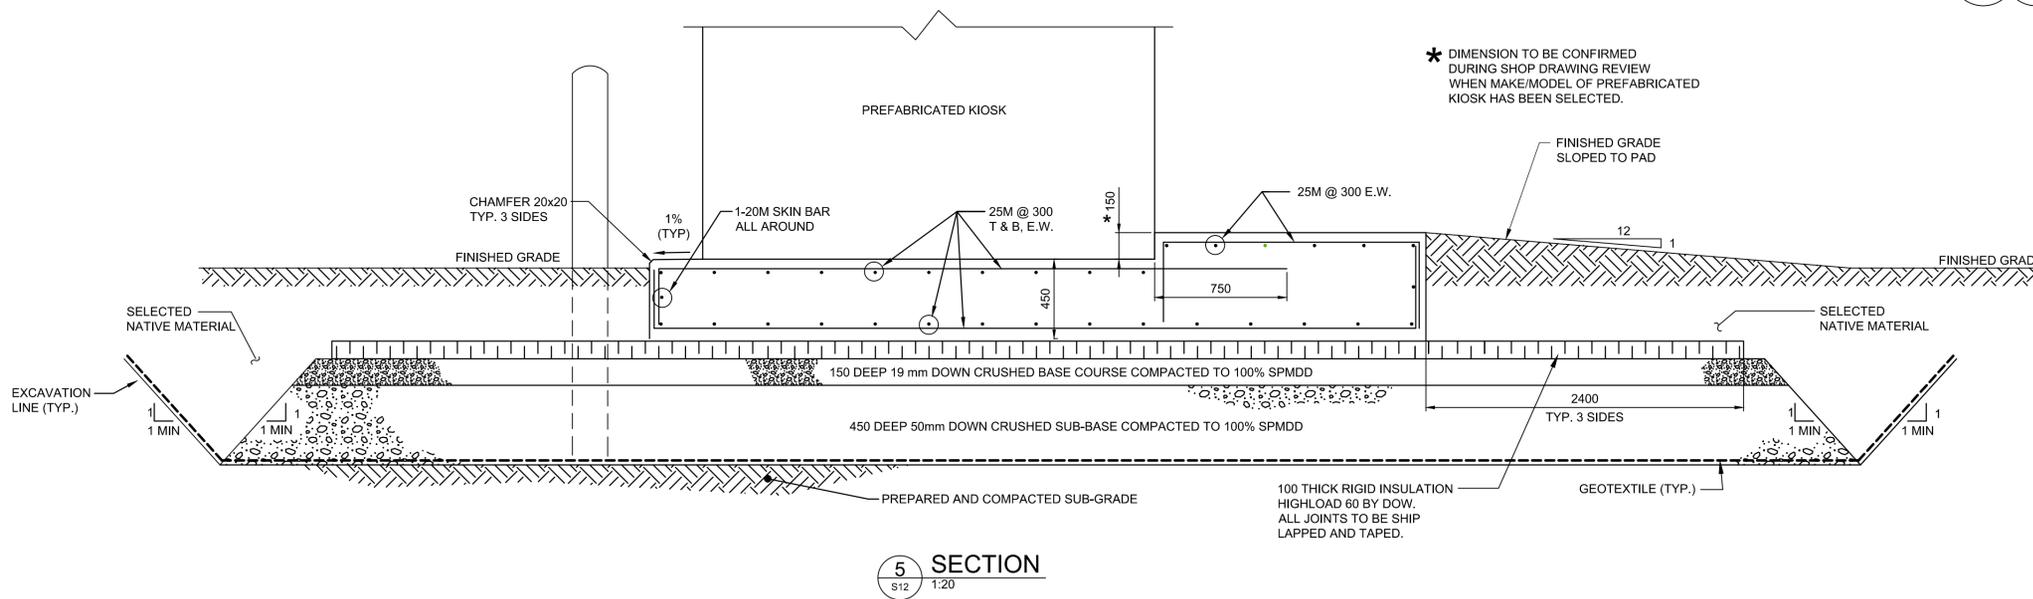

SECTION 5
1:20

METRIC

WHOLE NUMBERS INDICATE MILLIMETRES
DECIMALIZED NUMBERS INDICATE METRES



B.M. ELEV.	DESIGNED BY	WH		
	DRAWN BY	PDR		
	CHECKED BY	NR		
	APPROVED BY	ARR		
	HOR. SCALE	AS NOTED		
	VERTICAL			
2	ISSUED FOR ADDENDUM # 1	16/03/14 ARR		
1	ISSUED FOR TENDER	16/03/04 ARR		
NO.	REVISIONS	DATE	BY	DATE

RELEASED FOR CONSTRUCTION	DATE
---------------------------	------



ENGINEER'S SEAL
PROVINCE OF MANITOBA
REGISTERED PROFESSIONAL ENGINEER
RATTANWANCHAROEN
MARCH 4/16
Member 23609
CONSULTANT PROJECT NUMBER
13-8224

THE CITY OF WINNIPEG
PUBLIC WORKS DEPARTMENT
Winnipeg
4R WINNIPEG DEPOT
PACIFIC AVENUE
KIOSK FOUNDATION PLAN, SECTION
CITY DRAWING NUMBER
SWD-D-455
SHEET 20 OF 43
CONSULTANT DRAWING NUMBER
S-12

C:\projects\winnipeg\working_directory\active\40ak\138224-09-STRUCT-COON-PACIFIC.dwg