




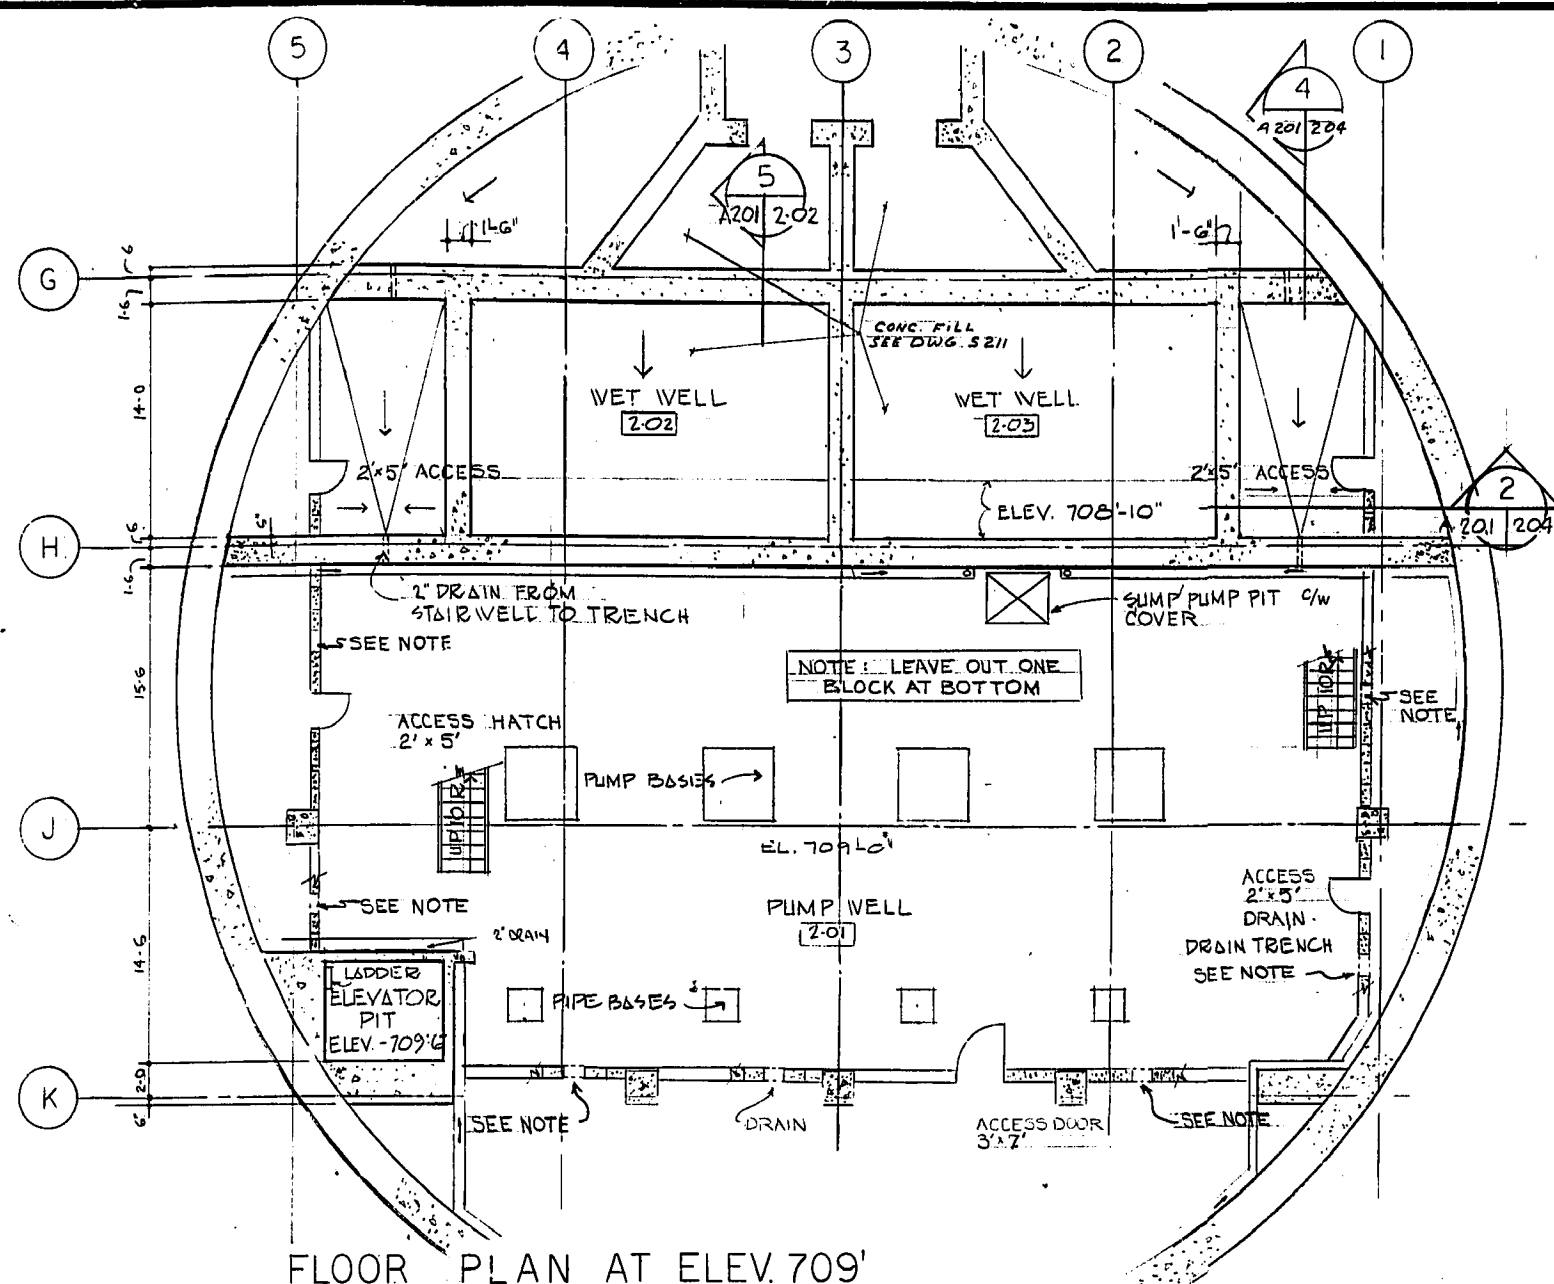


FLOOR PLAN AT ELEV. 709'

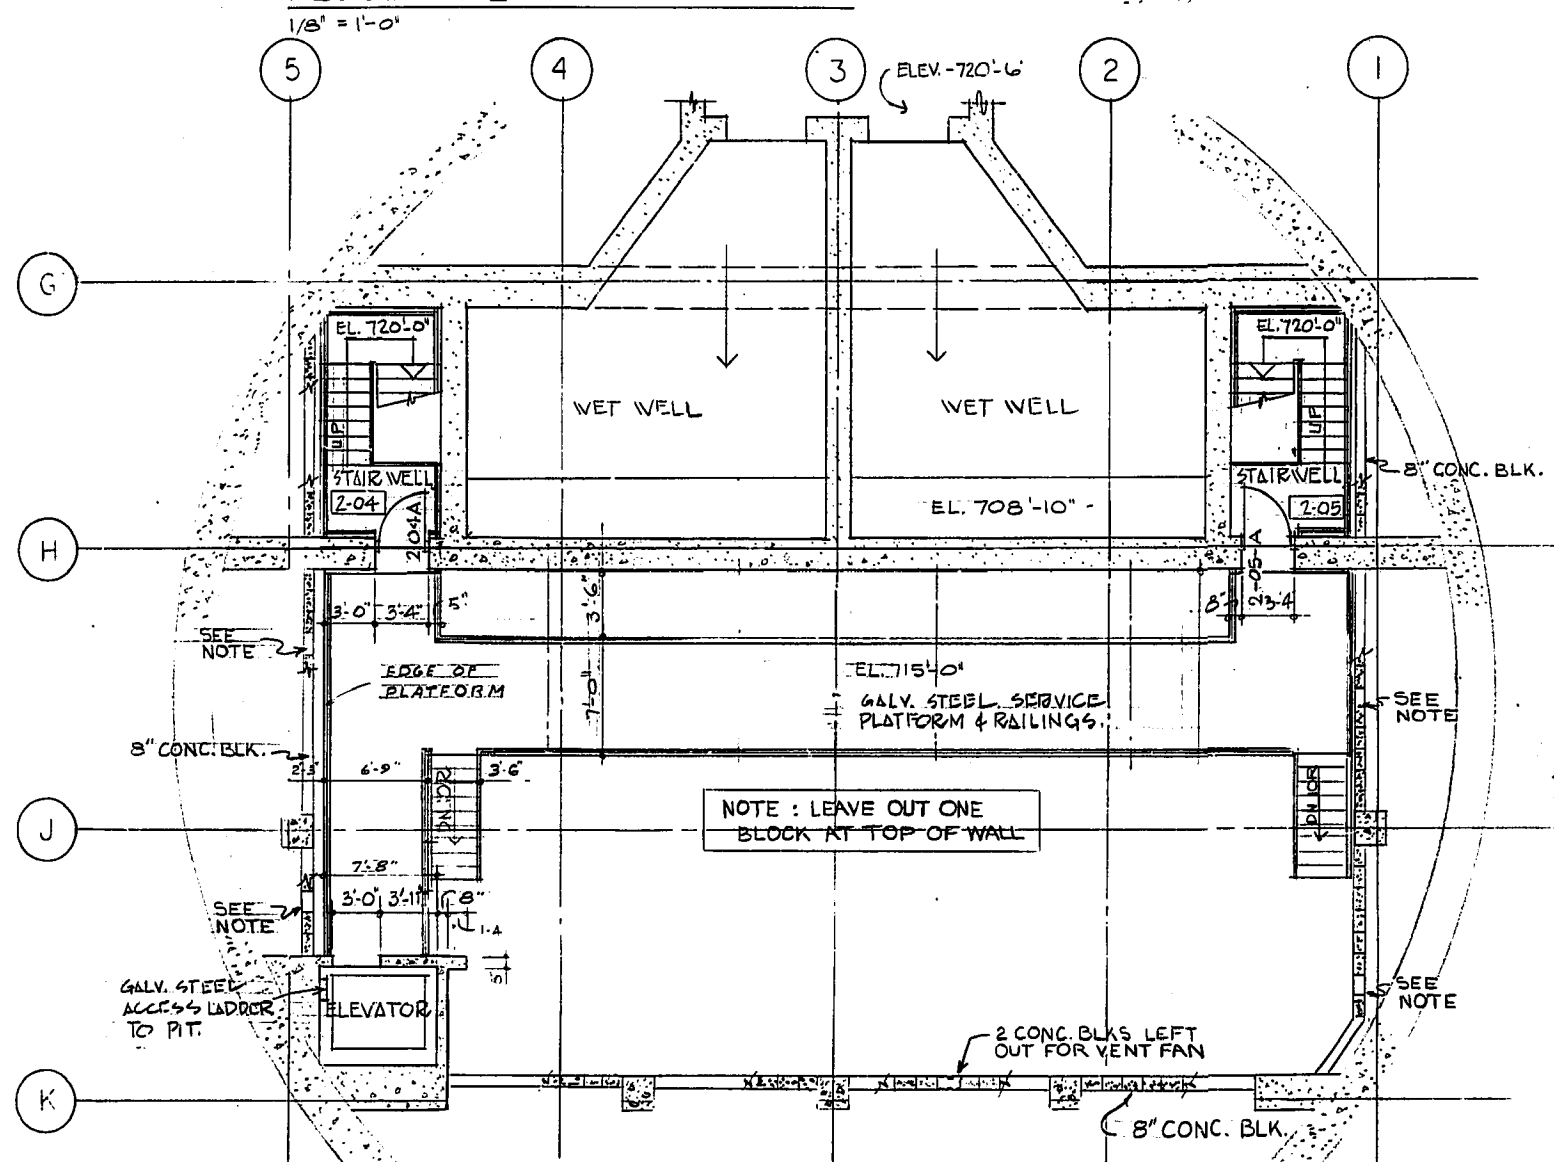


FLOOR PLAN AT ELEV. 715'

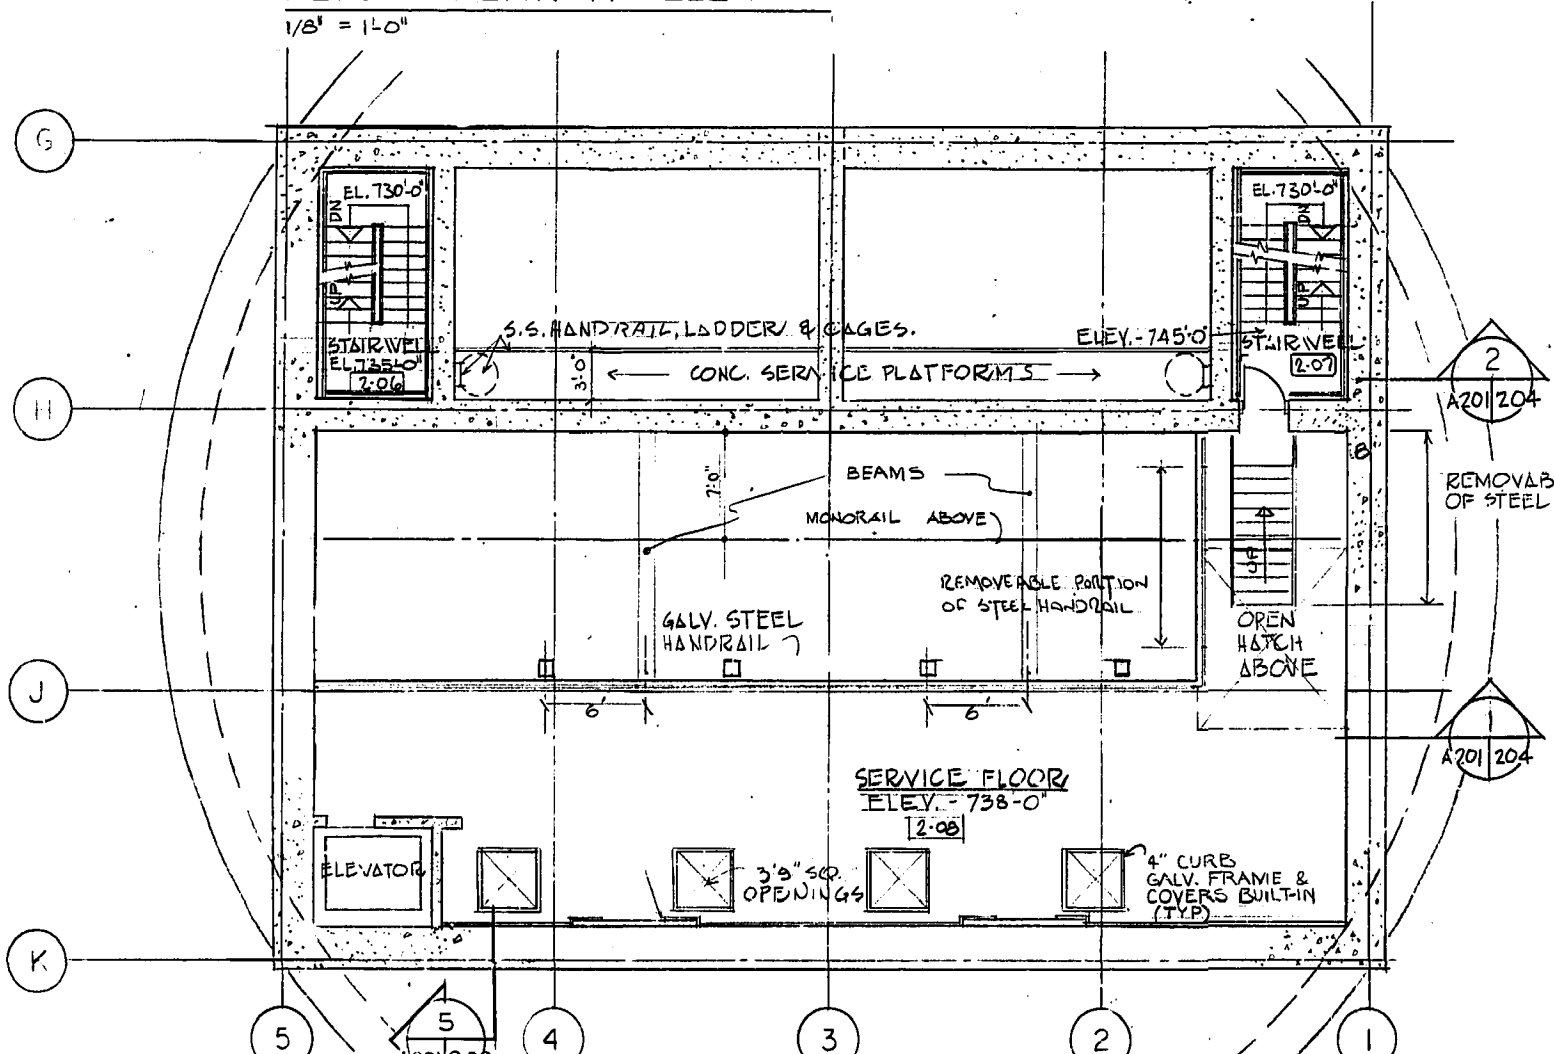

FLOOR PLAN AT ELEV. 738'

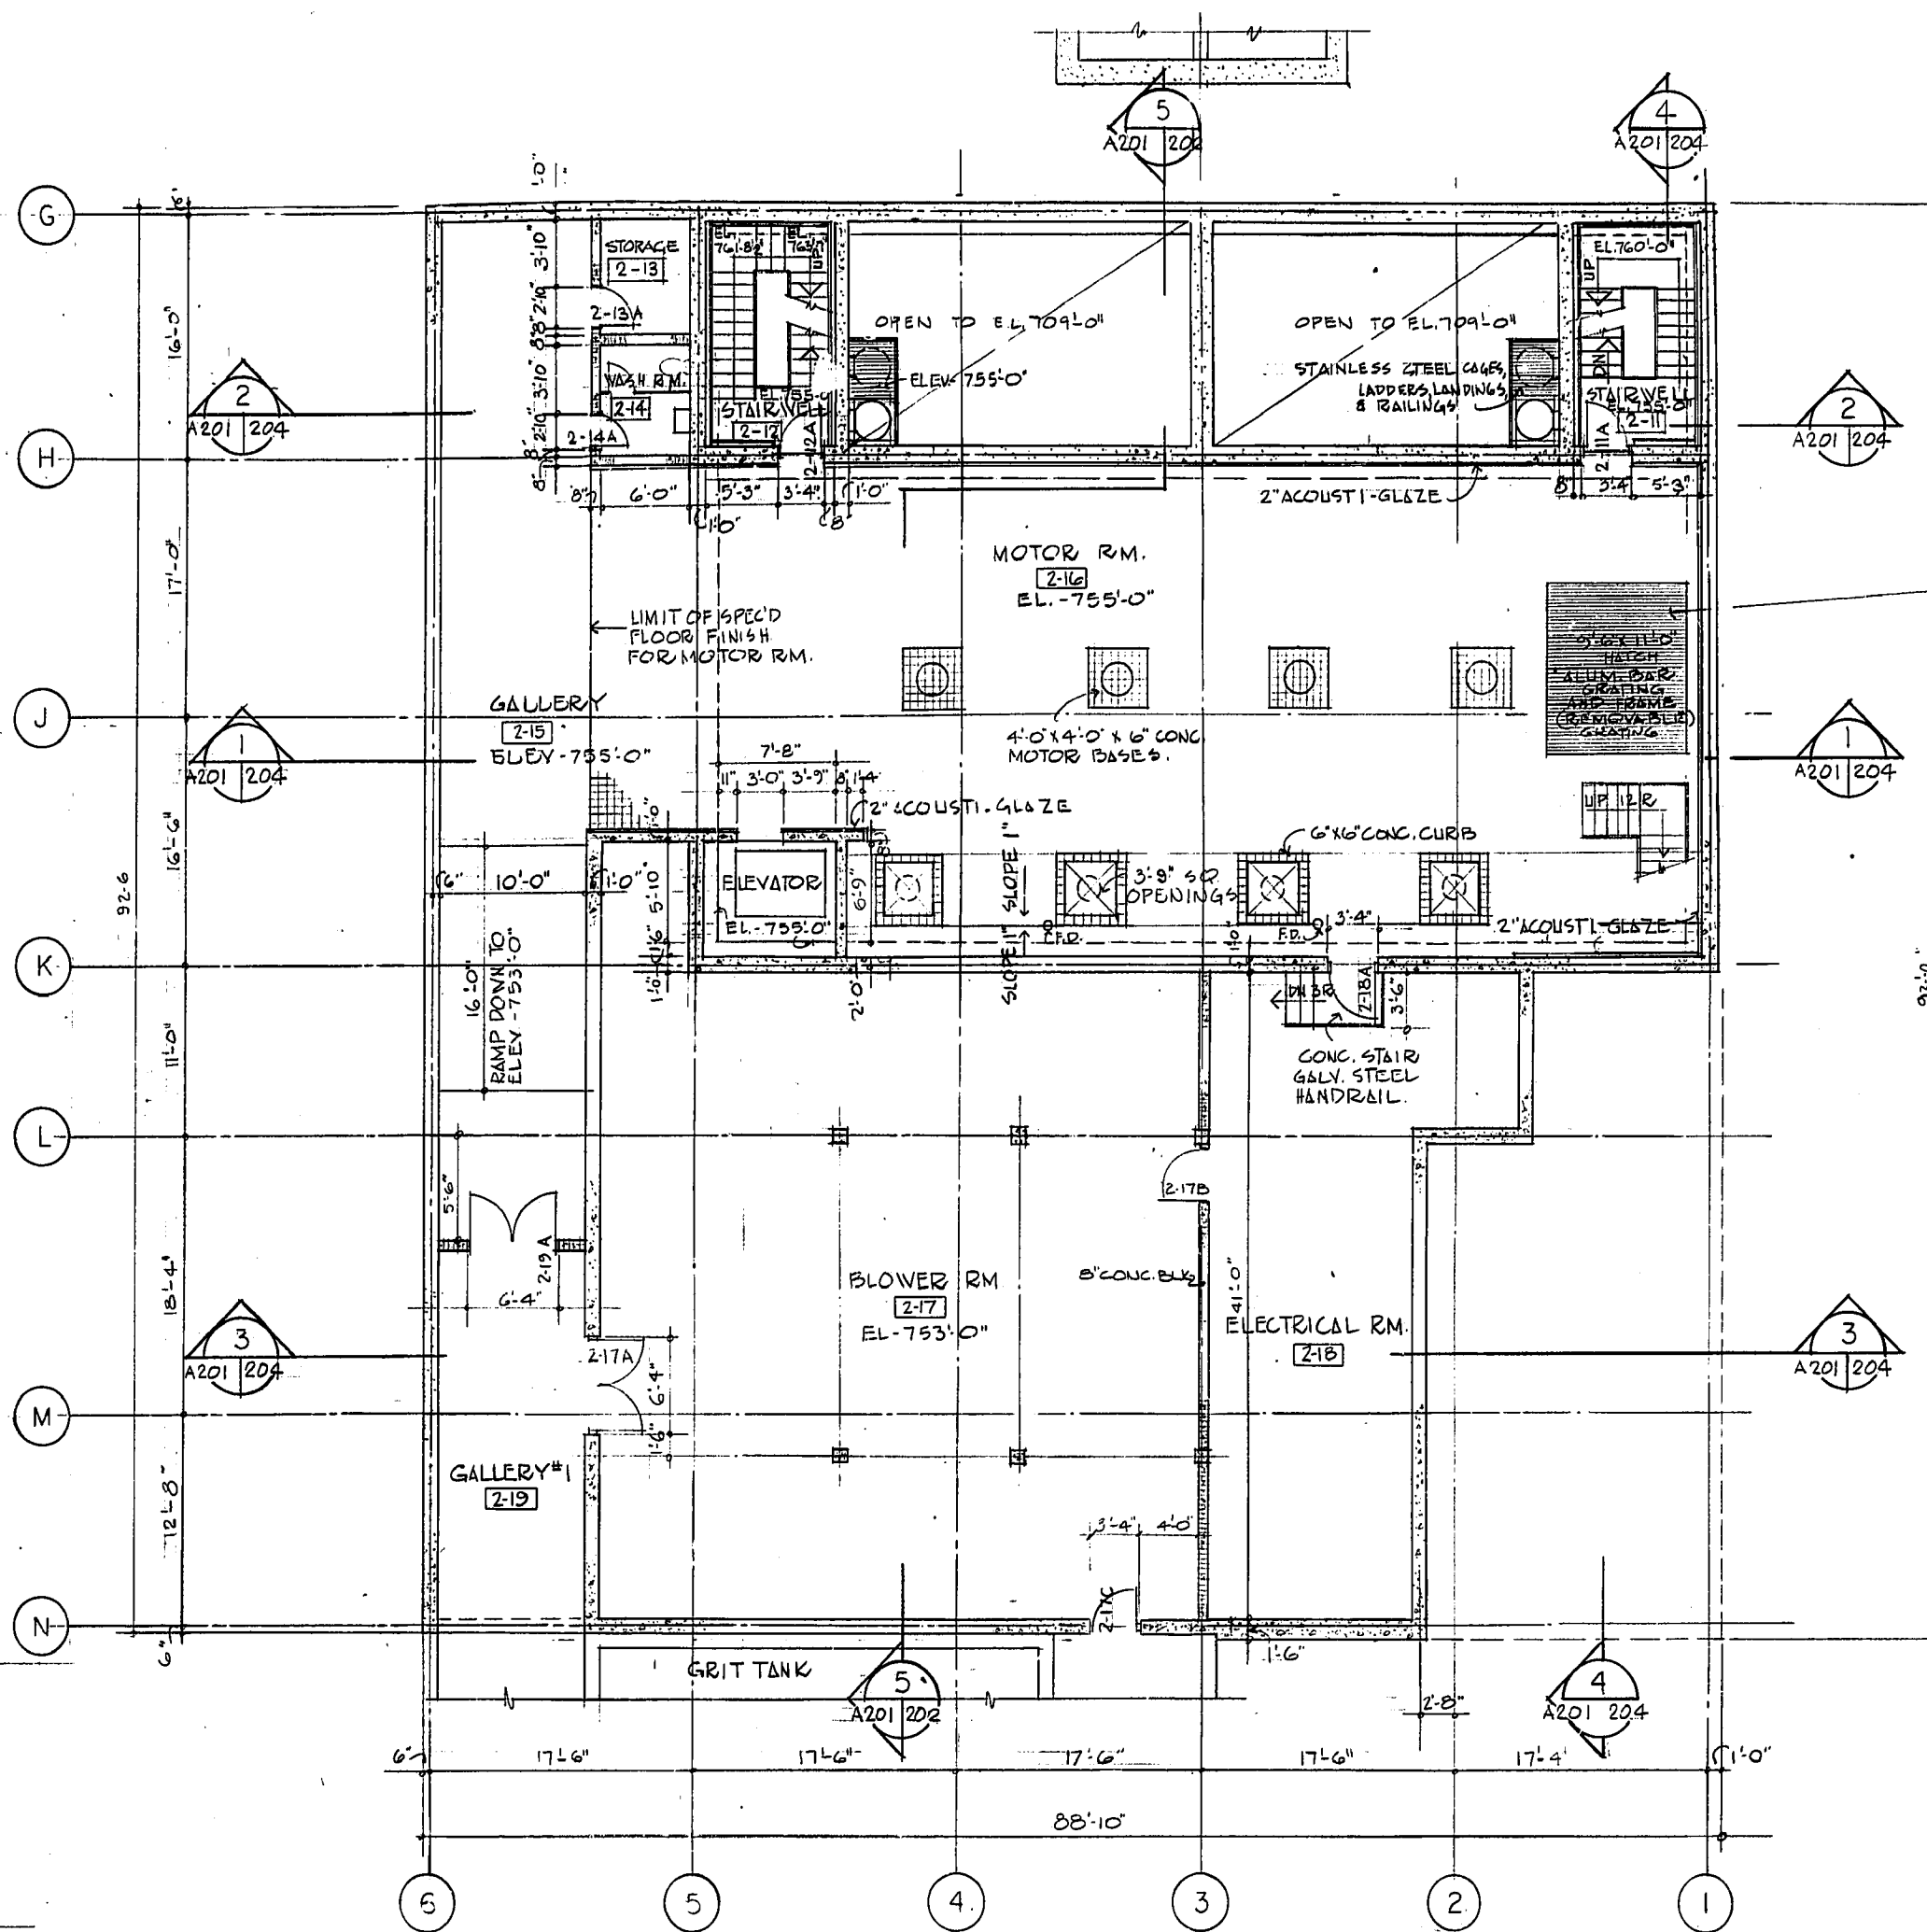


FLOOR PLAN AT ELEV. 755'

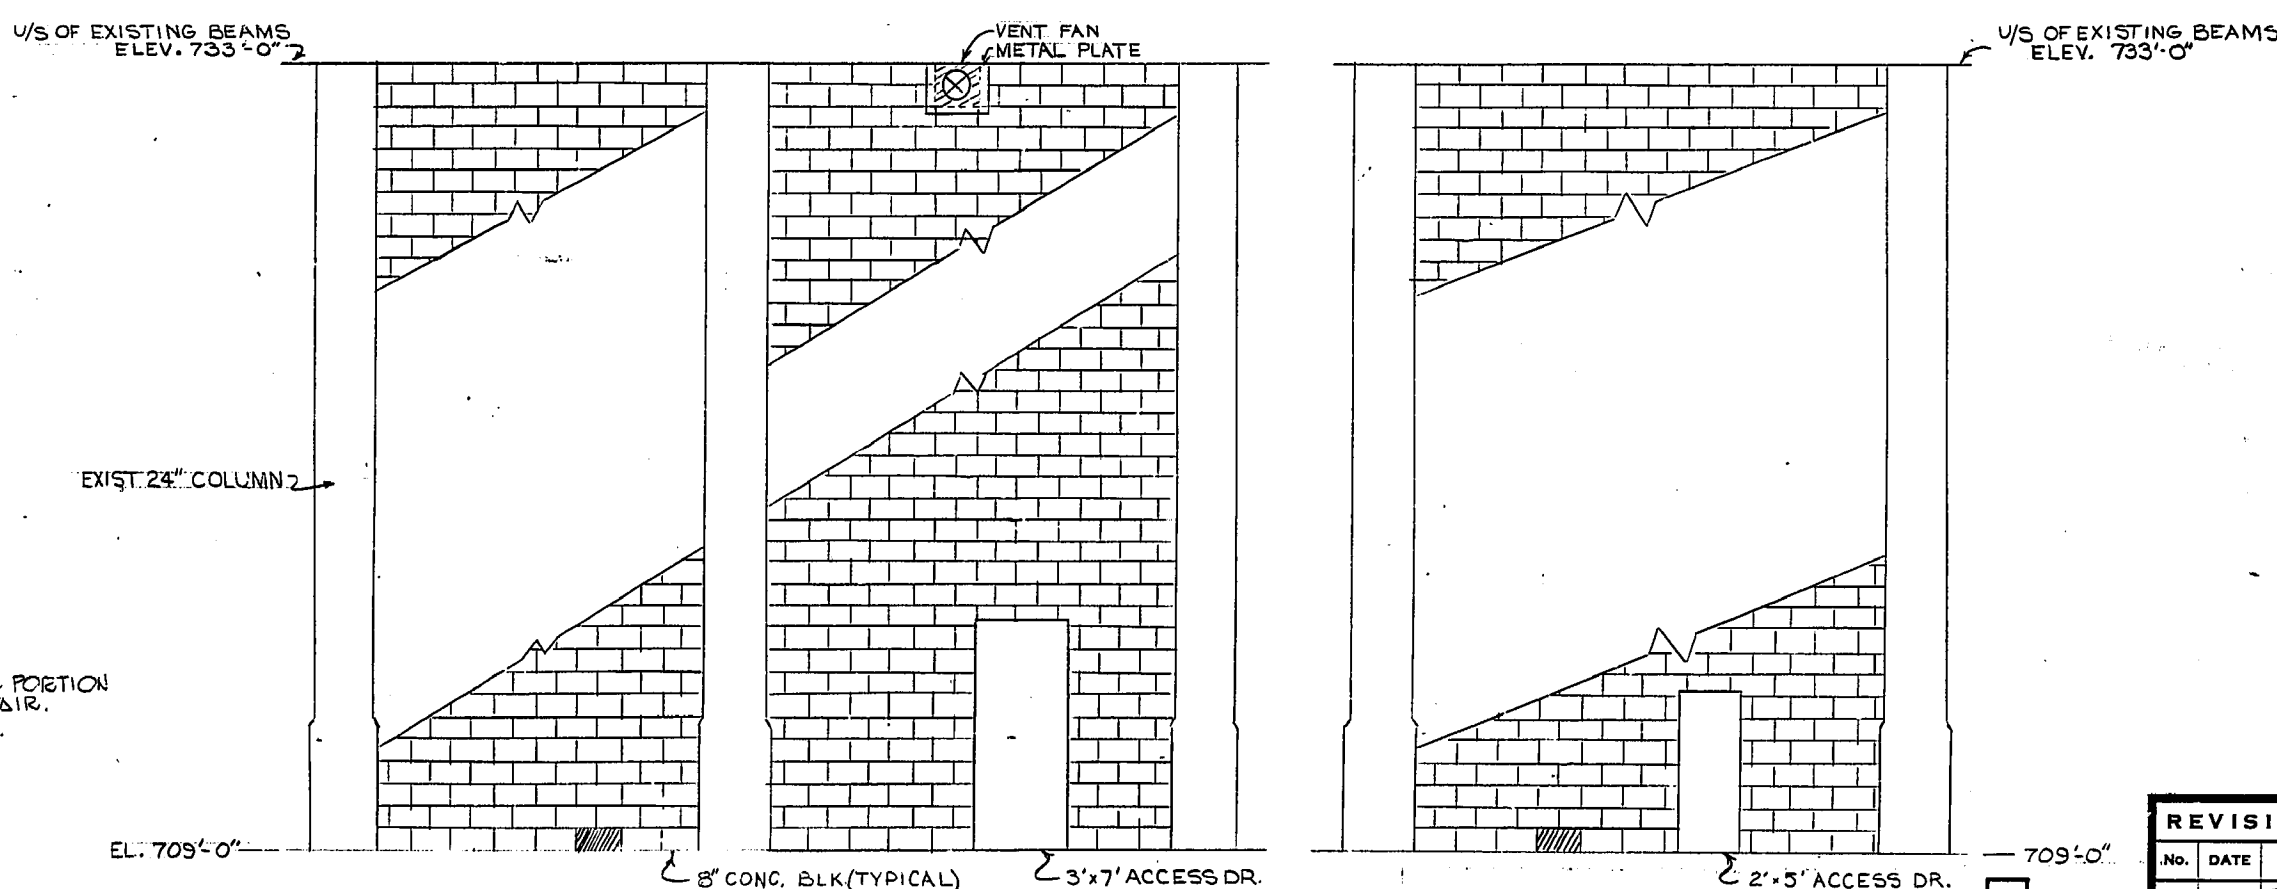


PARTIAL ELEVATION SOUTH WALL

ELEVATION WEST WALL

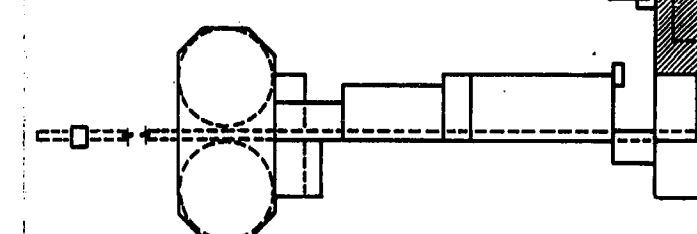

KEY PLAN

ALUM. GRATING AND FRAME
GRATING - FISHALON GRATE ALUM. GRATING
5 GAL - 135 (CLOSE MESH) SERIES
OR EQUAL
2 1/2 x 3/4 GAL. SABS 9.15 x 2 (13.5)
SUPPORT IN 5 EQ. PANELS 9.15 x 6
ENDS BAWDED
FRAME - 1 1/2 x 3/4 ALUM. ANGLE
1 1/2 x 4 WELDED JOINTS
1/2 x 6

 

AS - BUILT		
DATE	FB. NO.	PAGE
MAY 1974		

REVISIONS		
NO.	DATE	DESCRIPTION
1	30/10/74	REVISIONS TO COST - 11.410 FOUNDATION ALTERNATIVE

THE METROPOLITAN CORPORATION OF GREATER WINNIPEG
WATERWORKS & WASTE DISPOSAL DIVISION
A. PENMAN - DIRECTOR

W. L. WARDROP & ASSOCIATES LTD.
ENGINEERING CONSULTANTS
WINNIPEG - THUNDER BAY - REGINA - TORONTO

SOUTH END WATER POLLUTION CONTROL CENTRE

PUMP & SCREEN BLDG. ARCHITECTURAL
FLOOR PLANS ELEV. 709', 715', 733', 755'

SCALE: AS SHOWN
DATE: OCTOBER 1971
APPROVED (W.L.W.)
W.L.W. FILE NO. 70012-01-A201
ENGINEER OF DESIGN
ENGINEER OF OPERATIONS
DRAWING NO. S.E.P.-19

