




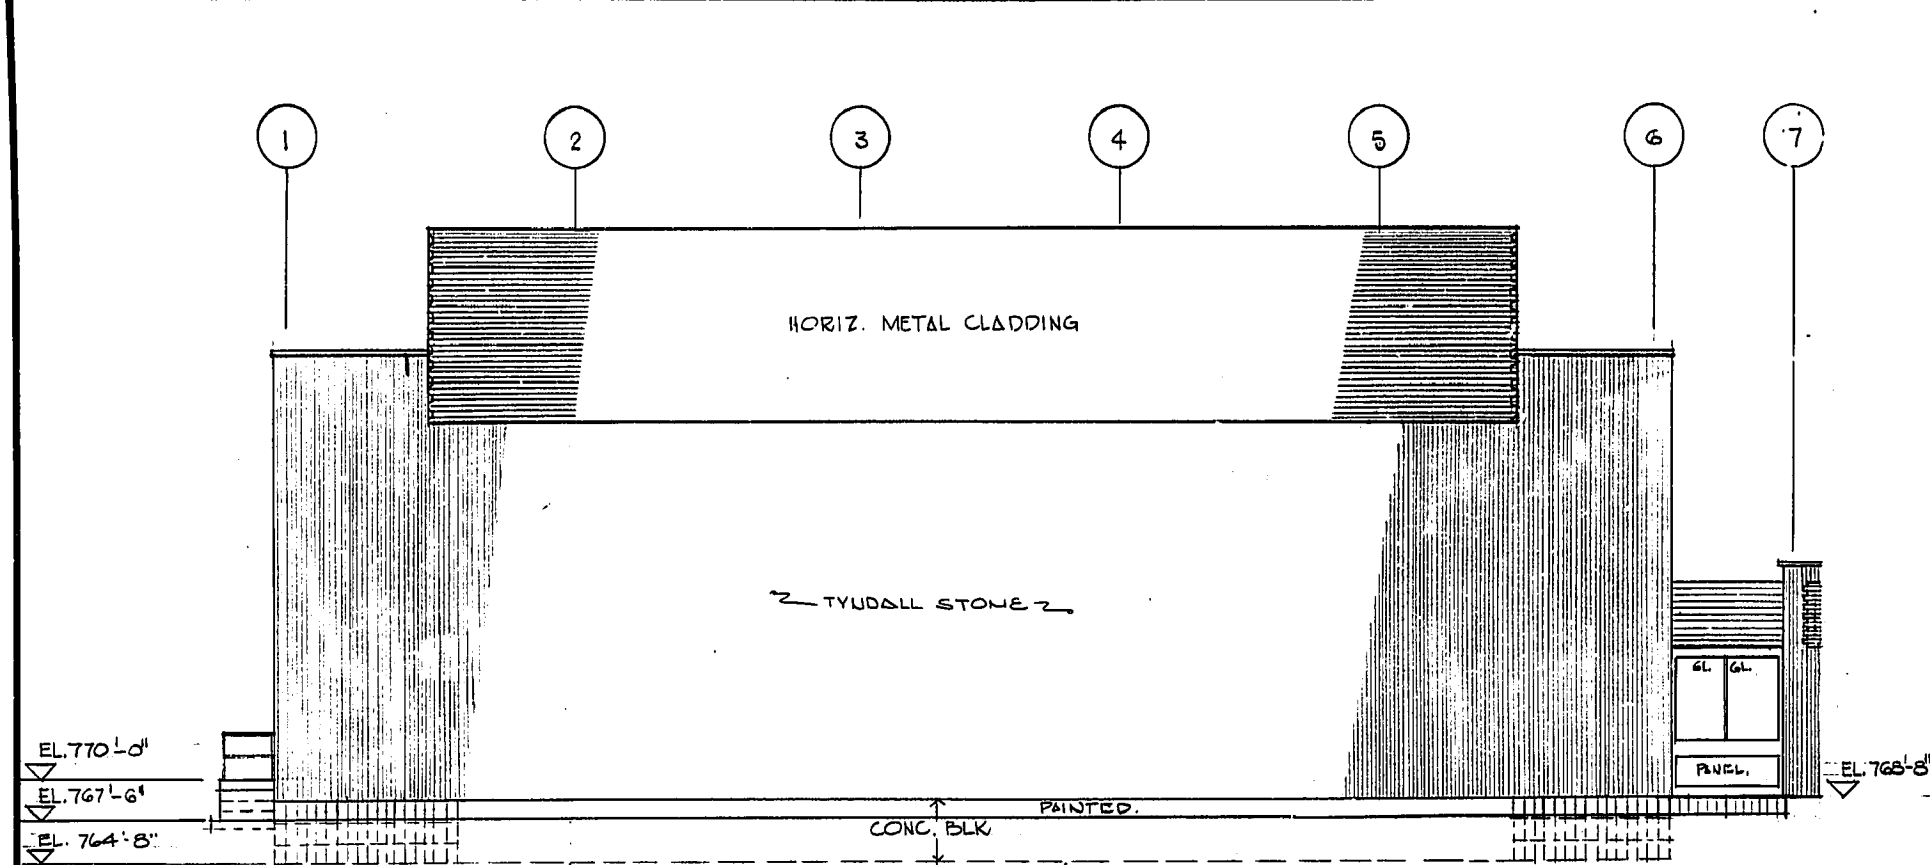


NORTH ELEVATION
1/8" = 1'-0"

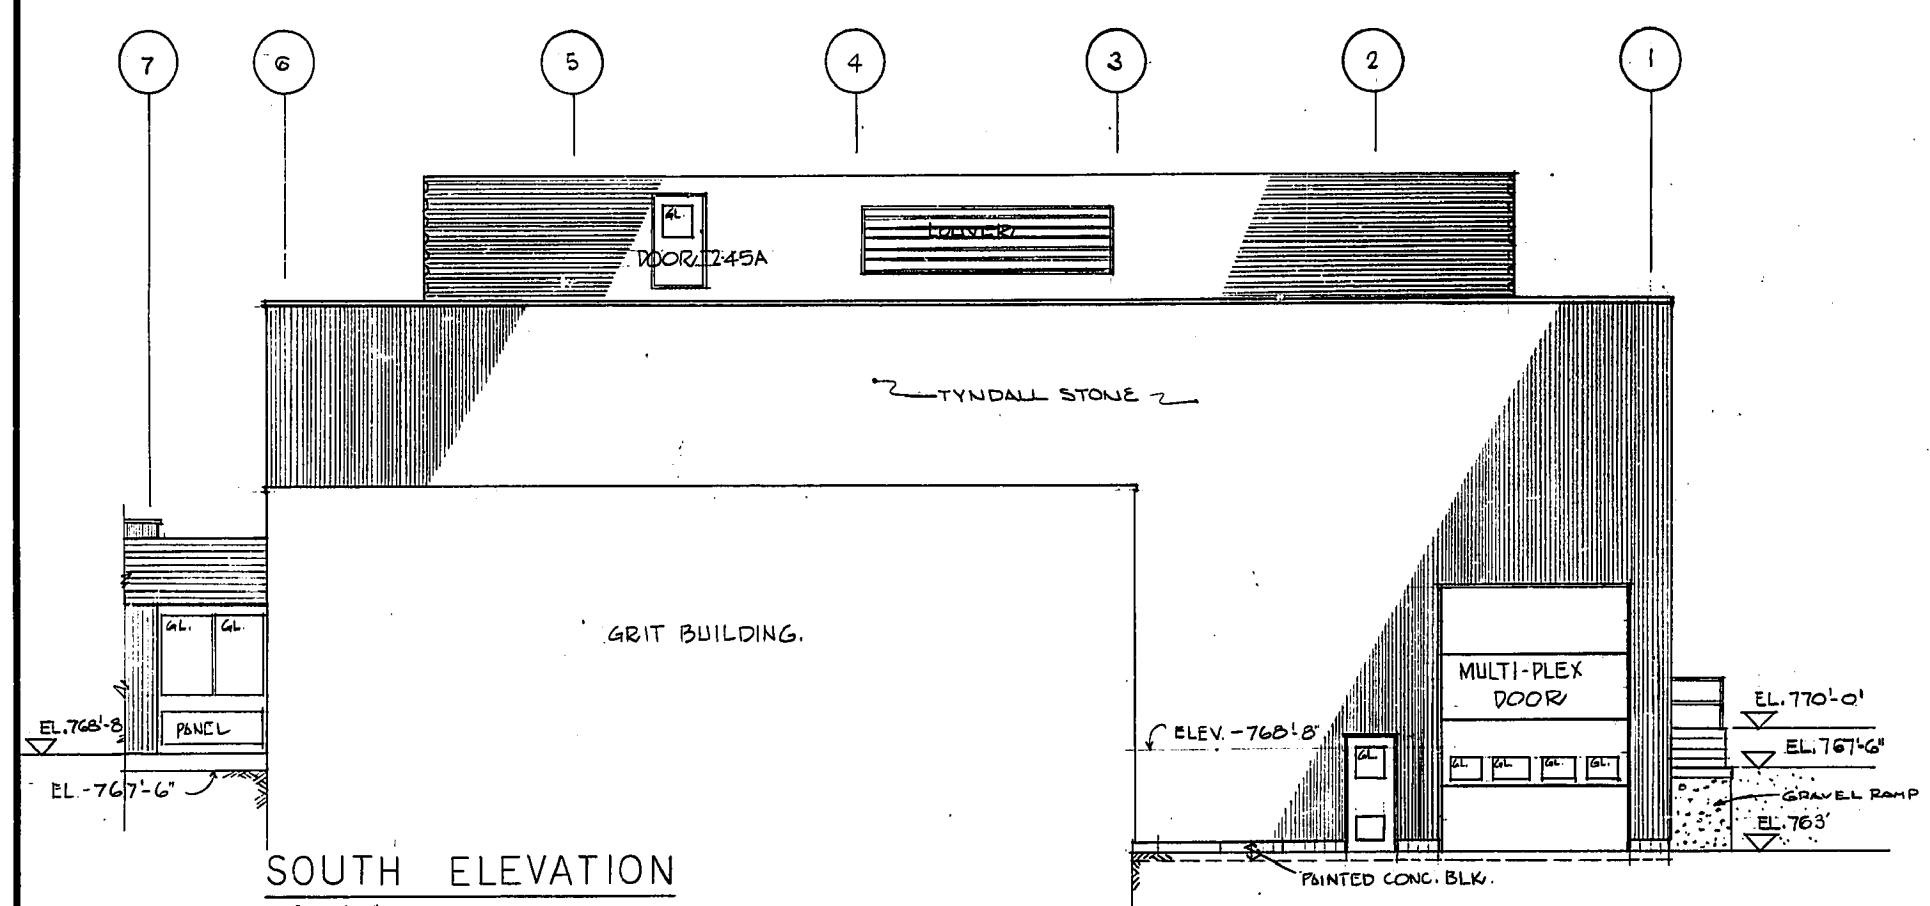


SOUTH ELEVATION
1/8" = 1'-0"

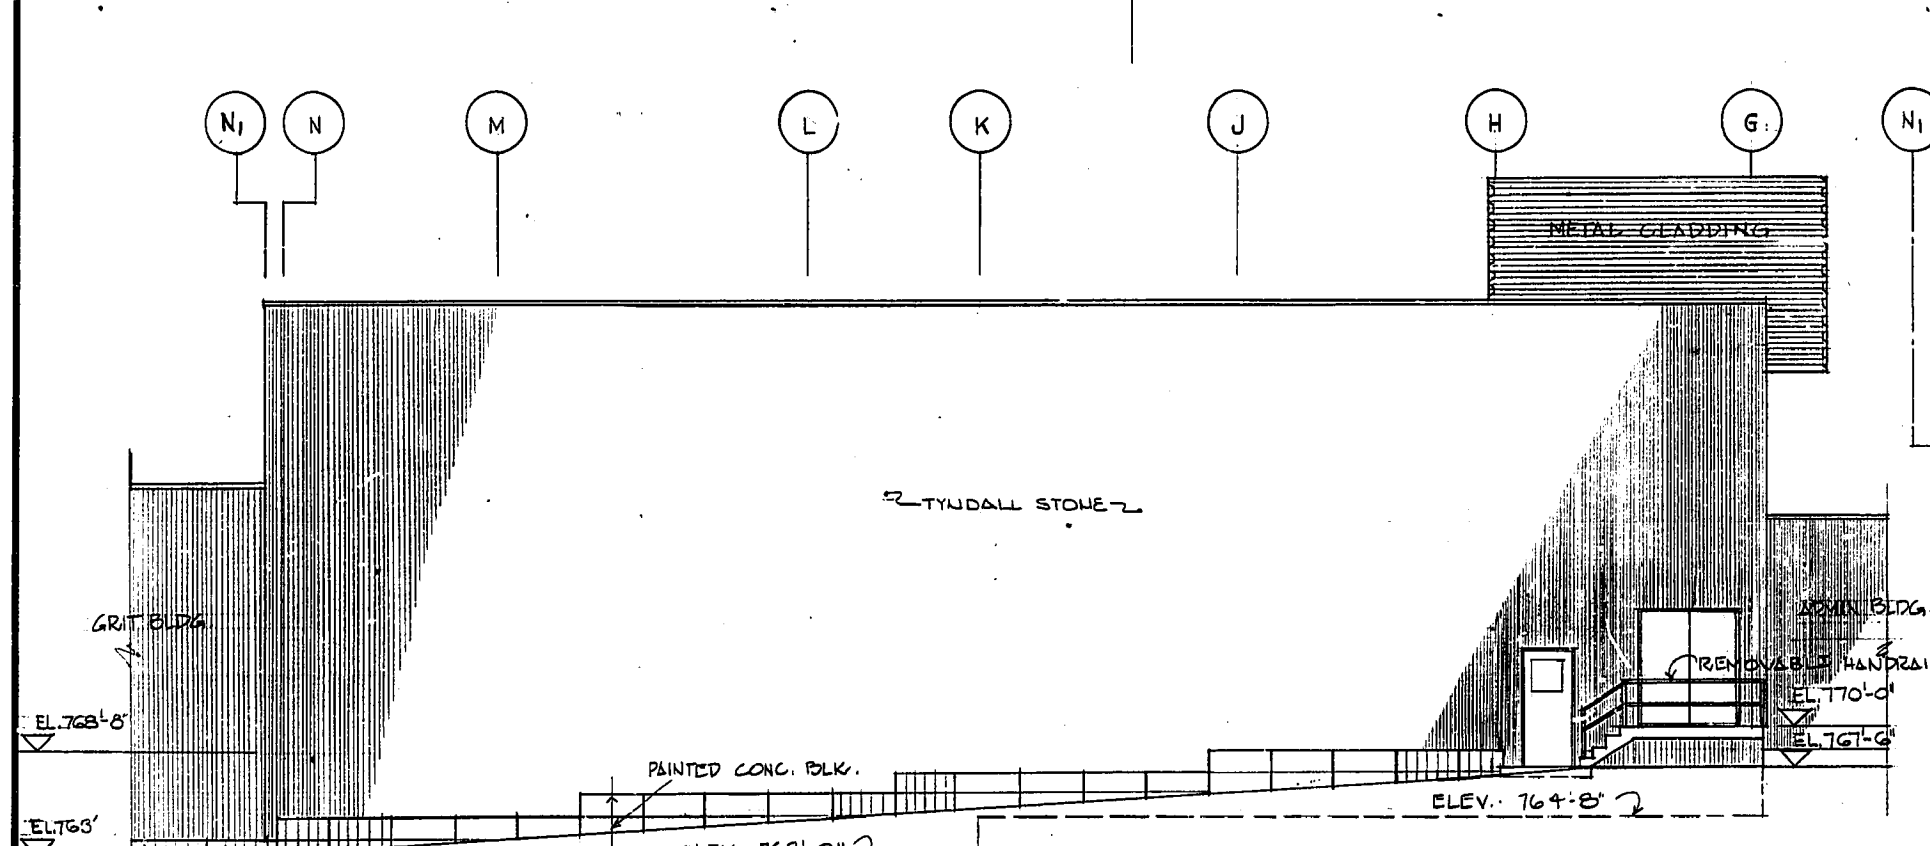


EAST ELEVATION
1/8" = 1'-0"

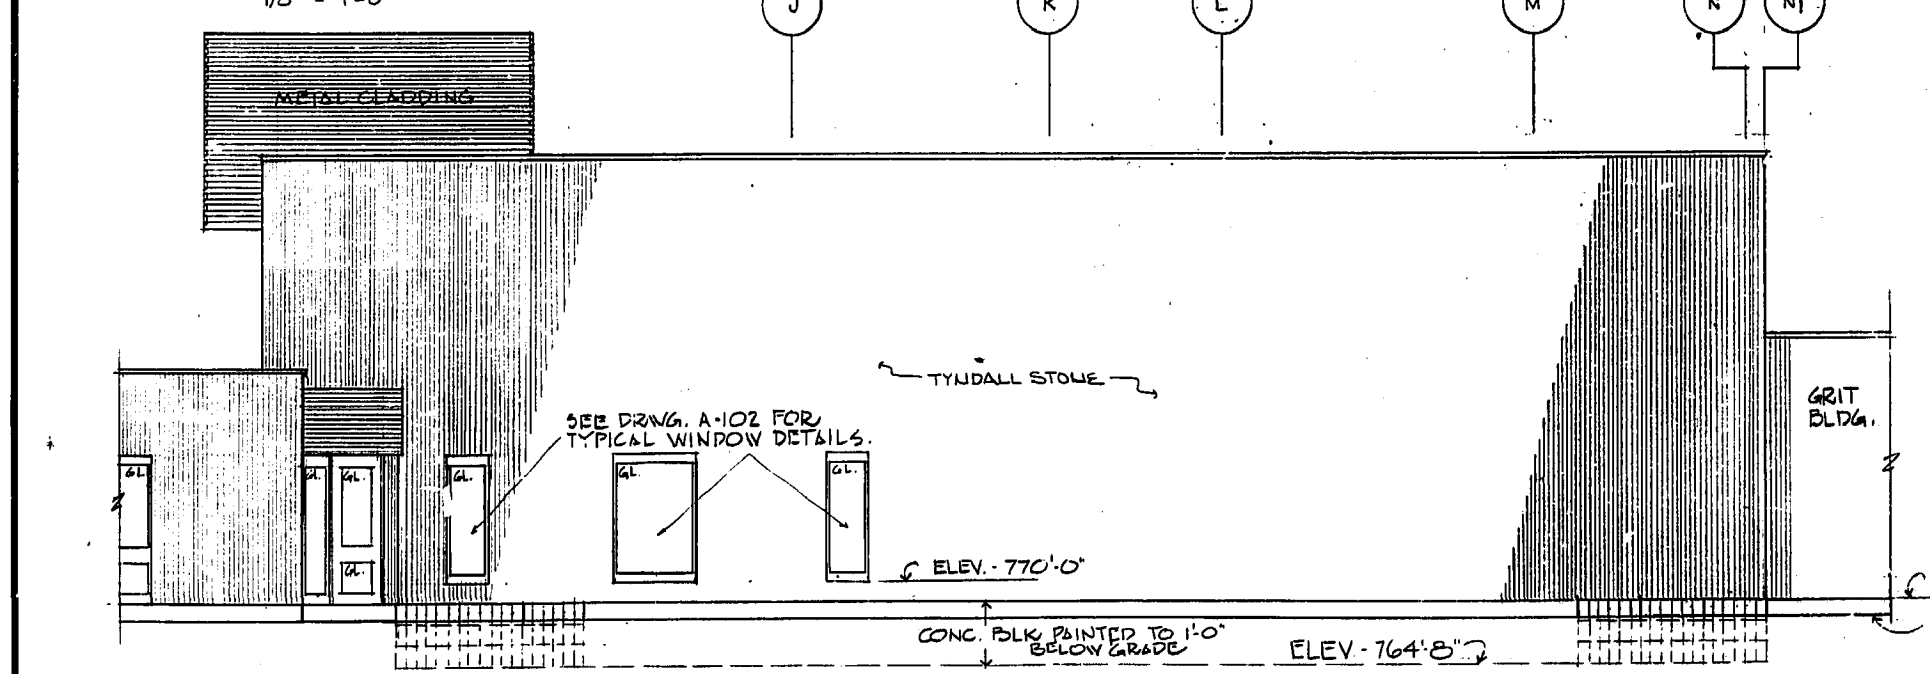

WEST ELEVATION
1/8" = 1'-0"

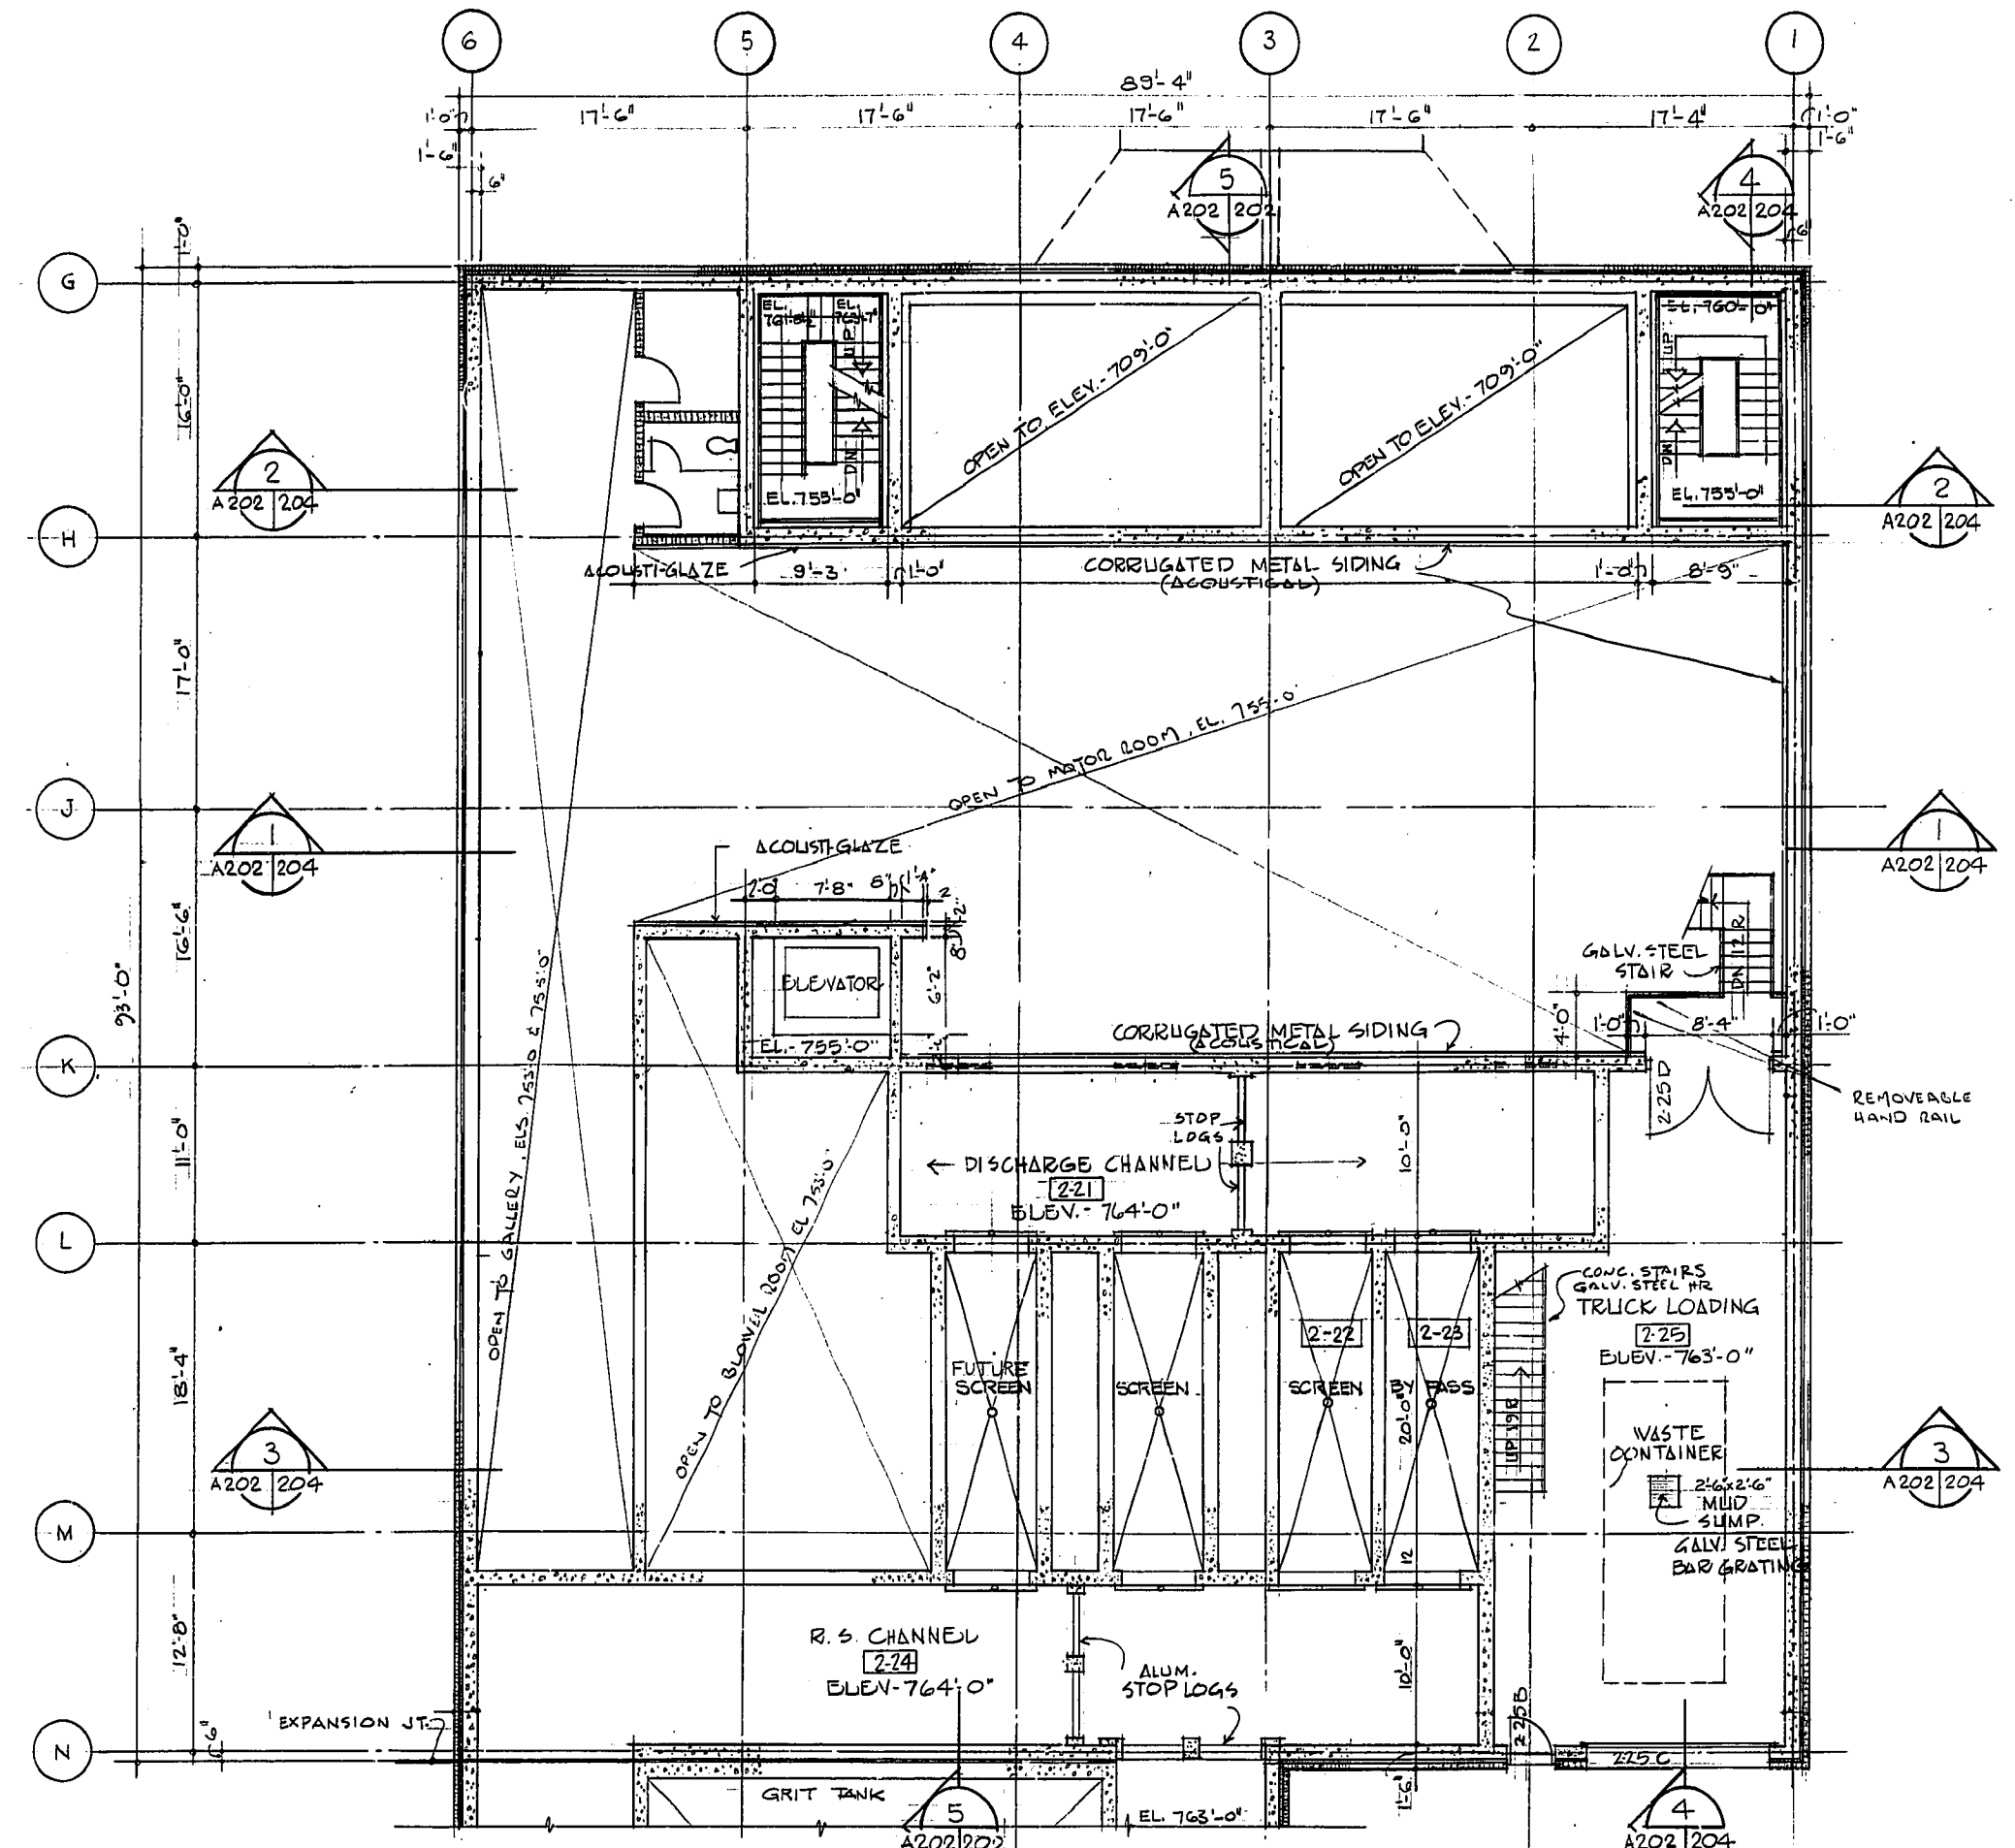


FLOOR PLAN AT ELEV. 764'
1/8" = 1'-0"

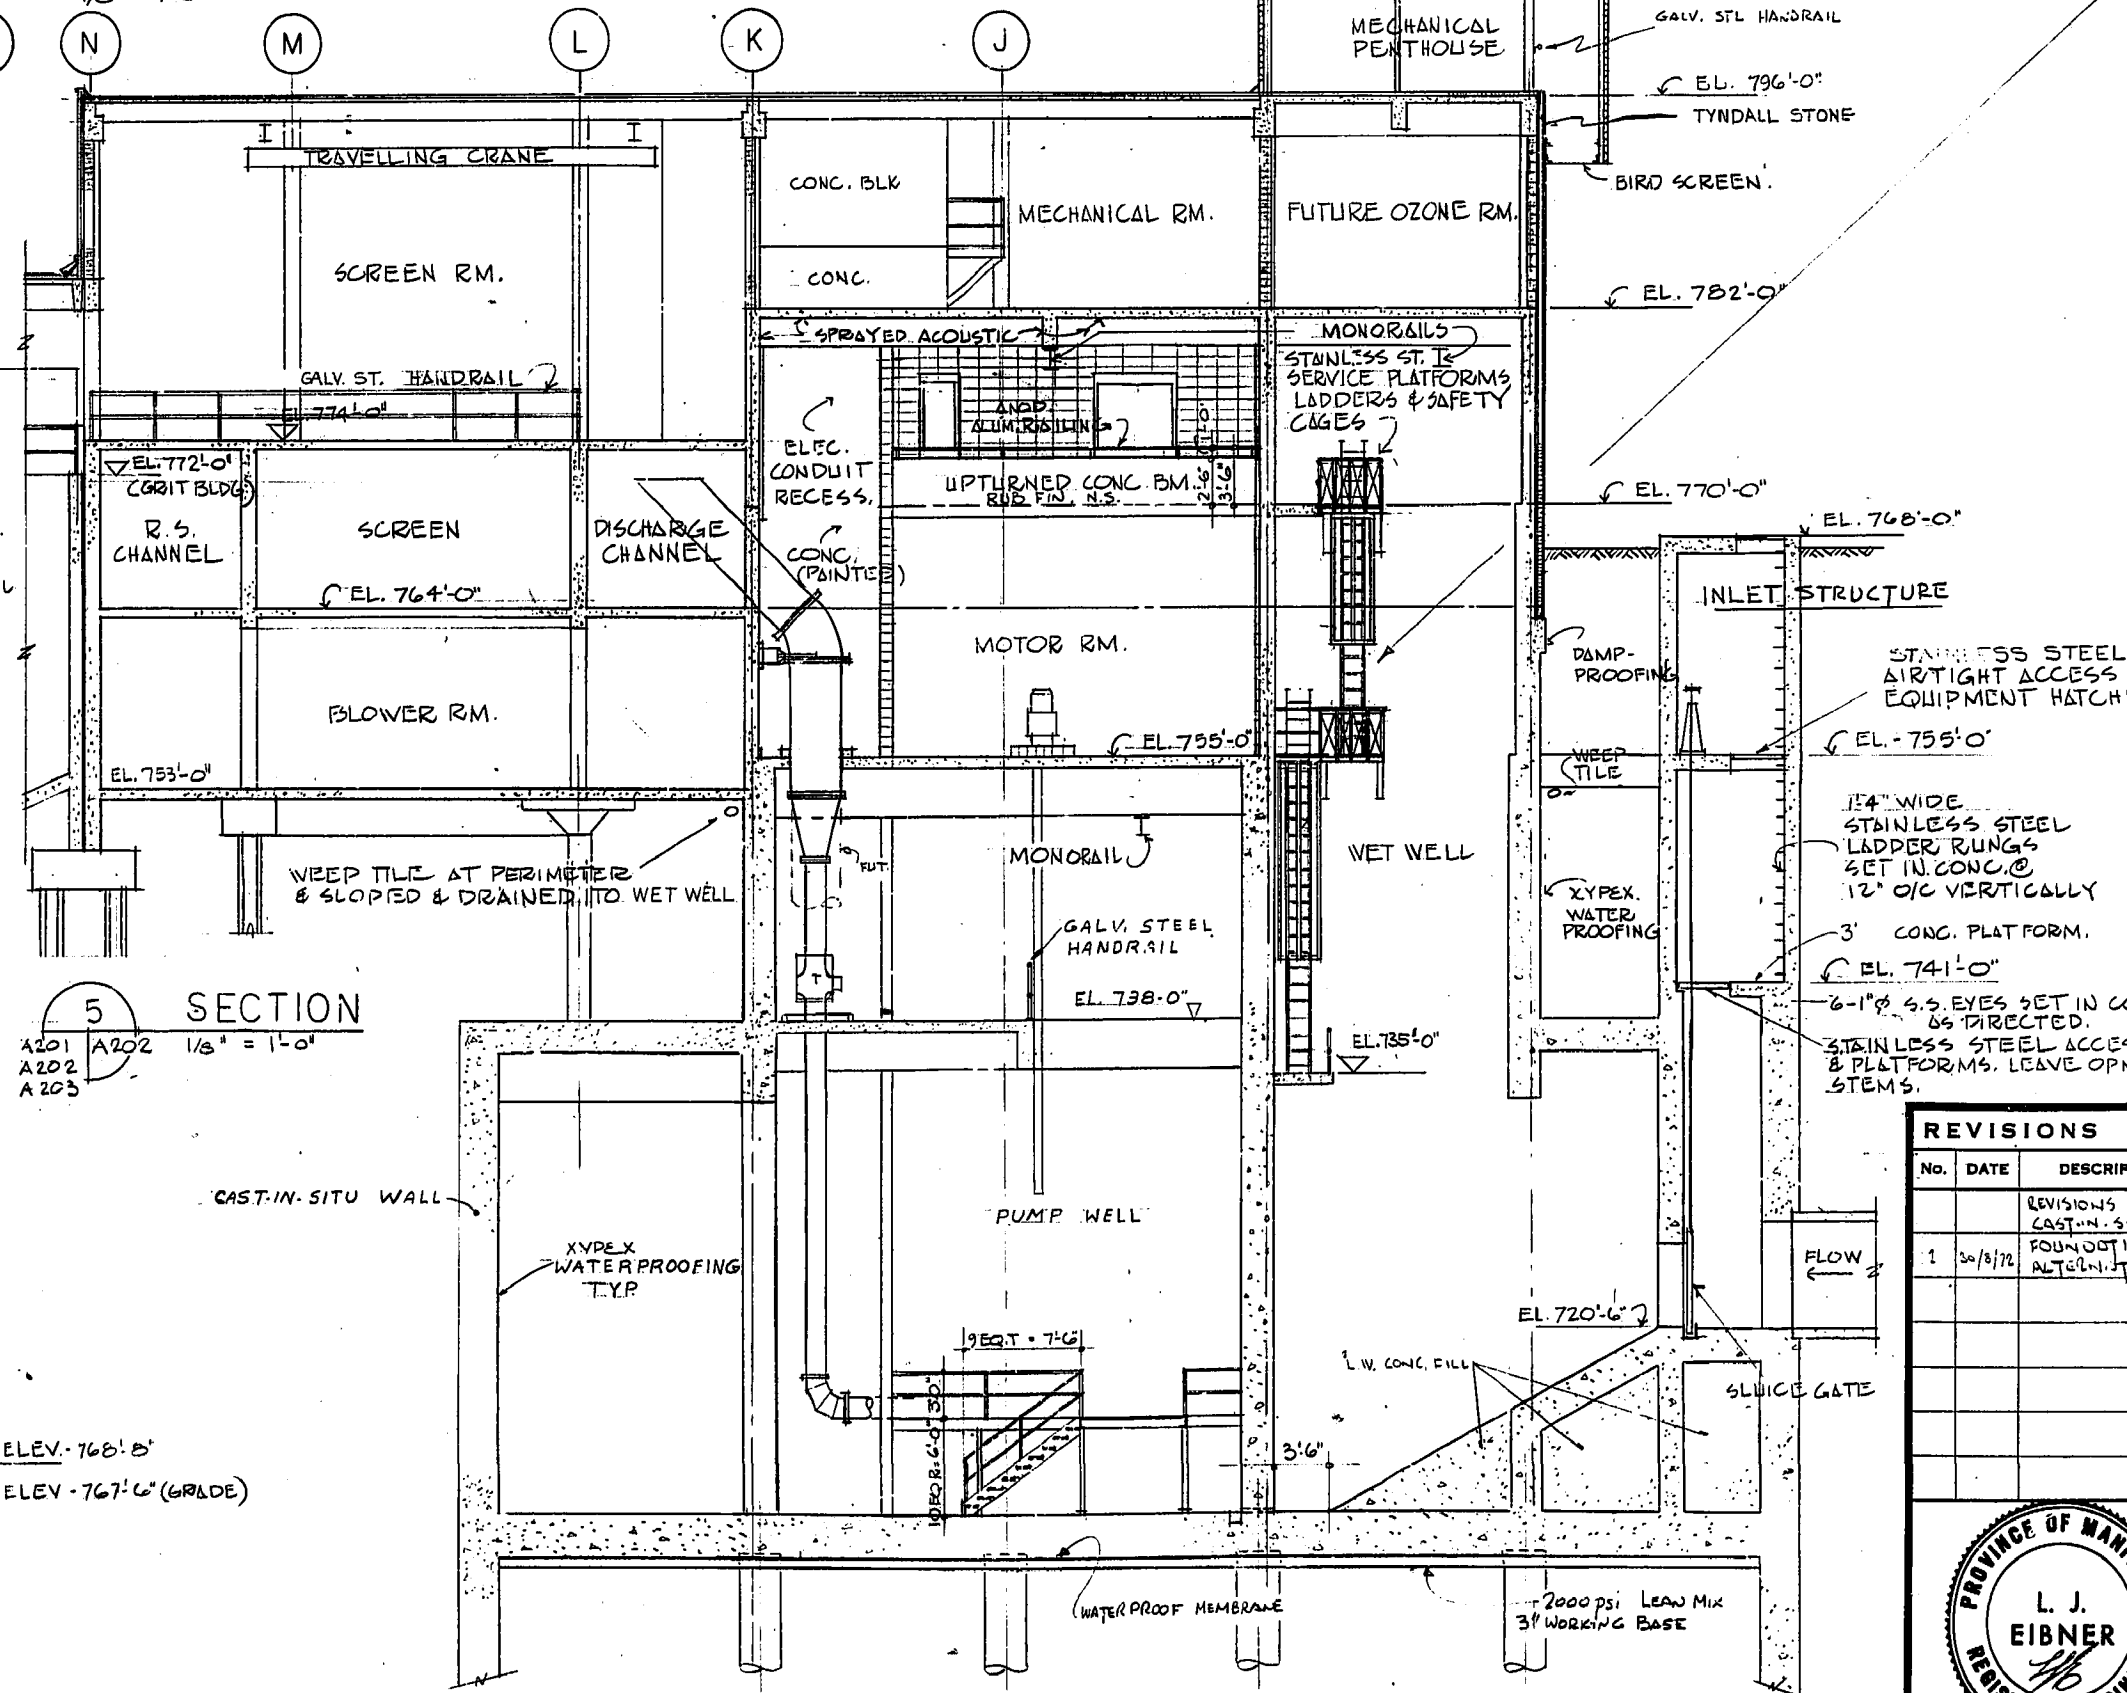

SECTION 5
1/8" = 1'-0"

STAINLESS STEEL SERVICE PLATFORM & LADDER
LADDER RAILS 2" x 3/8" 16" CL
RUNGS 3/4" x 12" O.C. 6" FROM WALL
CAGE HOOPS 2" x 1/4" 5'-0" O.C. 28" INT. DIAM.
SLATS 1/4" x 3/8" 5 REQ'D EQ. SPACING
WALL BRACKETS FOR LADDER 10'-0" O.C. MAX.
PLATFORM 3'-0" WIDE
BRACKETS 2" x 2 1/4" L x 3 1/2" H
PLATFORMS 33 REQ'D (WELDED) OR EQUIV.
RAILINGS 3'-6" HIGH
POSTS, 1 1/2" x 3/4" SS PIPE
TOP & INTERMEDIATE RAILS 1 1/2" x 3/4" SS PIPE

AS - BUILT		
DATE	FB. NO.	PAGE
MAY 1974		

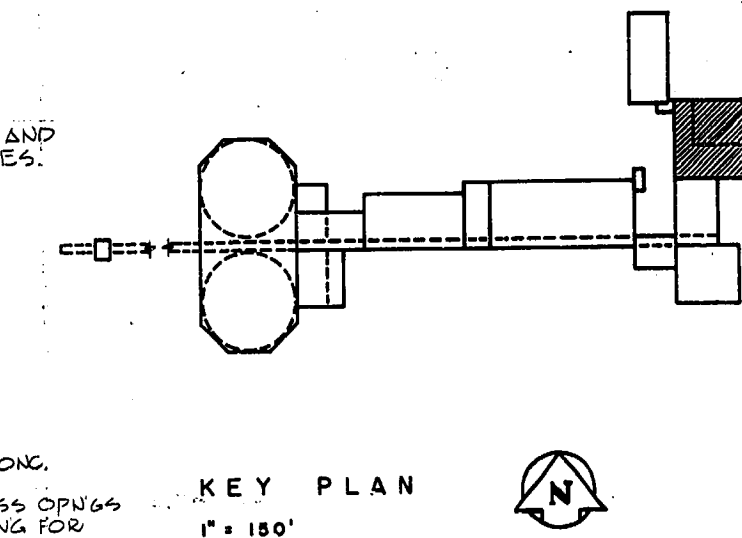

KEY PLAN
1" = 150'

REVISIONS		
NO.	DATE	DESCRIPTION
1	10/18/71	REVISIONS TO SWP FOUNDATION & ALTERNATE

THE METROPOLITAN CORPORATION OF GREATER WINNIPEG
WATERWORKS & WASTE DISPOSAL DIVISION
A. PENMAN - DIRECTOR MICROFILMED MAR 31 1980

W.L. WARDROP & ASSOCIATES LTD.
ENGINEERING CONSULTANTS
WINNIPEG - THUNDER BAY - REGINA - TORONTO

SOUTH END WATER POLLUTION CONTROL CENTRE
PUMP & SCREEN BLDG. ARCHITECTURAL FLOOR PLAN ELEV. 764' BLDG. ELEVATIONS

SCALE: AS SHOWN
DATE: OCTOBER 1971.
APPROVED (W.L.W.)
W.L.W. FILE NO. 70012-01-A202

ENGINEER OF DESIGN
ENGINEER OF OPERATIONS
APPROVED (W.L.W.)
S.E.P. - 20